
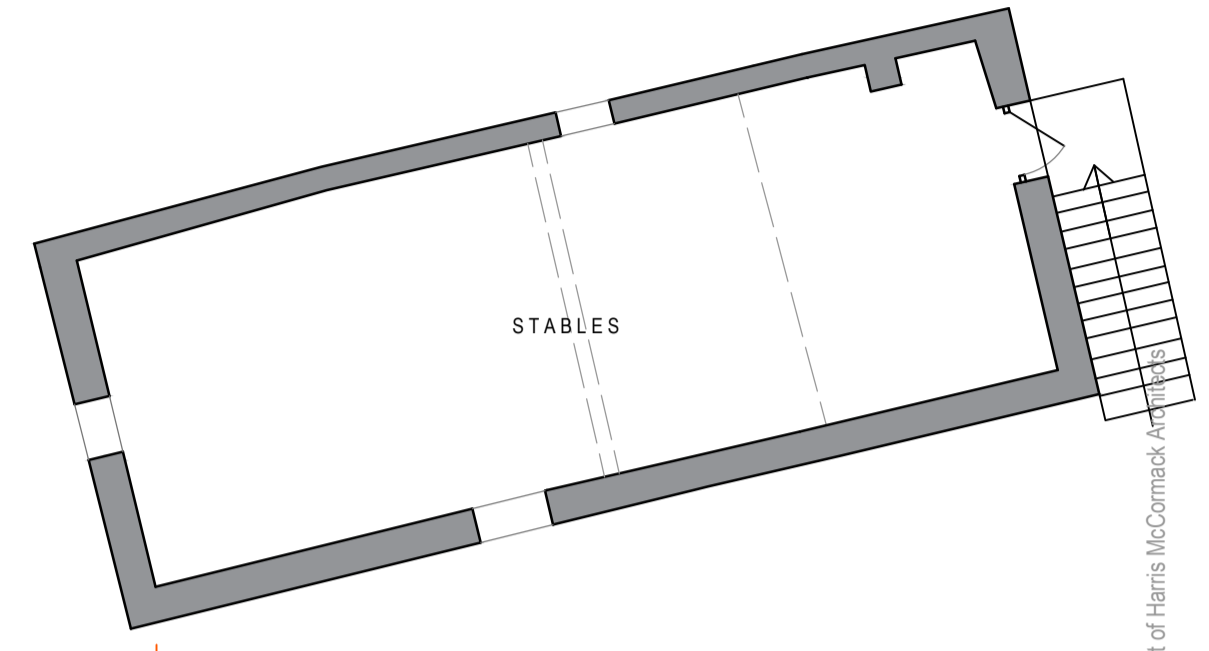


0m 5m  
SCALE 1:100

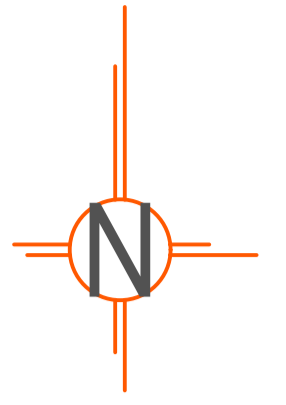

FIRST FLOOR STABLE PLAN

CHURCH STREET

THE JETTY

GROUND FLOOR PLAN

Revisions		
Project WING HOUSE CHURCH STREET WING LE15 8RS		
Drawing <b>PROPOSED</b>  <b>PLANS</b>		
<b>Harris McCormack Architects</b> <a href="http://harrismccormackarchitects.co.uk">harrismccormackarchitects.co.uk</a>		
ArchHaus Peterborough Road Wansford PEB 6JN t 01780 433 334 architects@harrismccormack.co.uk		
Date 22/12/22	Scale 1:100@A1	Drawn AF
Job No. 20-906	Drawing No. (01)004	Revision -

TO BE NOTED: THIS DRAWING IS THE COPYRIGHT OF HARRIS MCCORMACK ARCHITECTS. If you are not a client of Harris McCormack Architects, you are not to use this drawing for any purpose other than that for which it was prepared. If you are a client of Harris McCormack Architects, you are not to use this drawing for any purpose other than that for which it was prepared. This drawing is the copyright of Harris McCormack Architects.