




Obscured glass
window (min level 3
obscuration) with
restrictors to limit
opening to 100mm

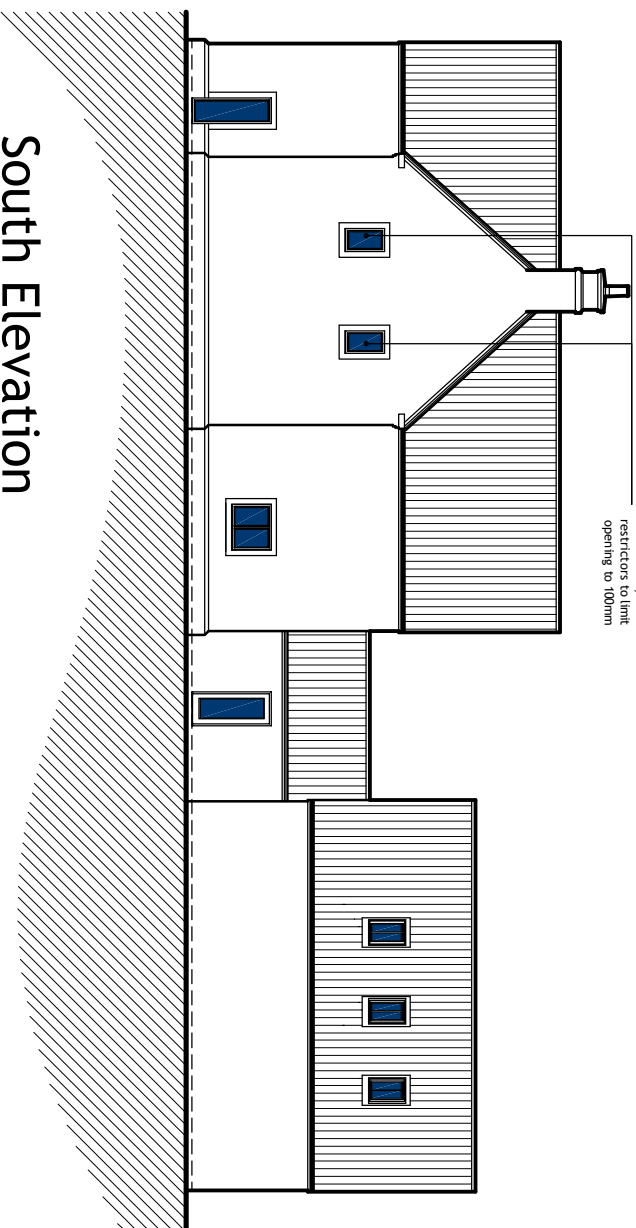


South Elevation
Scale 1:200 @ A3 / 1:100 @ A1

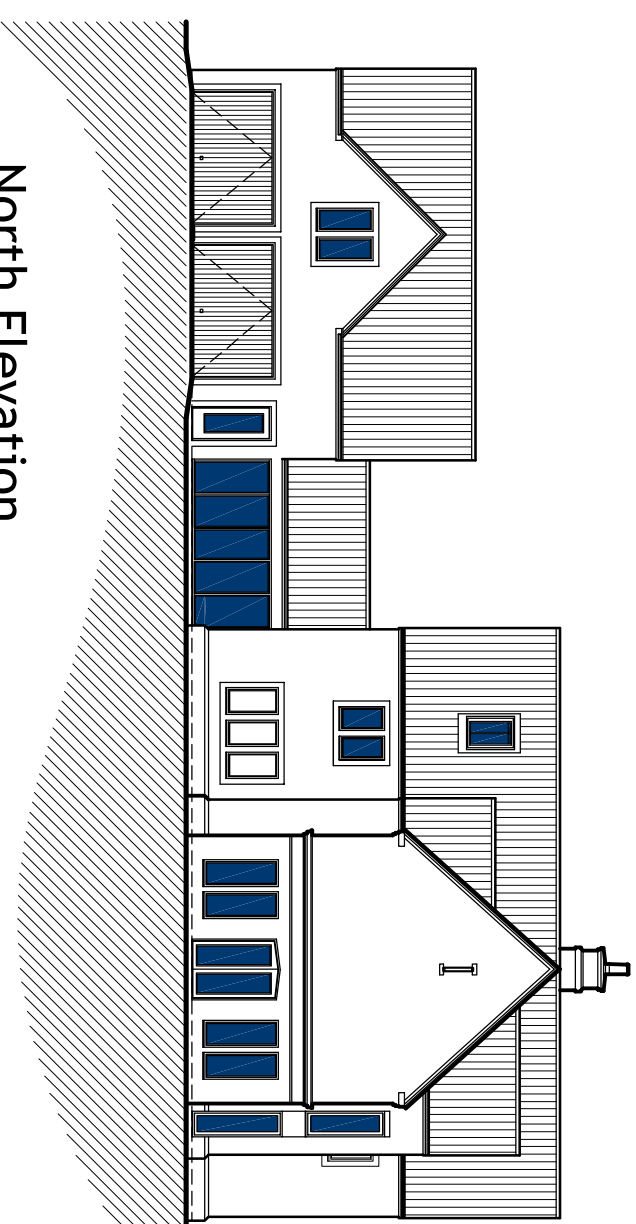

North Elevation
Scale 1:200 @ A3 / 1:100 @ A1

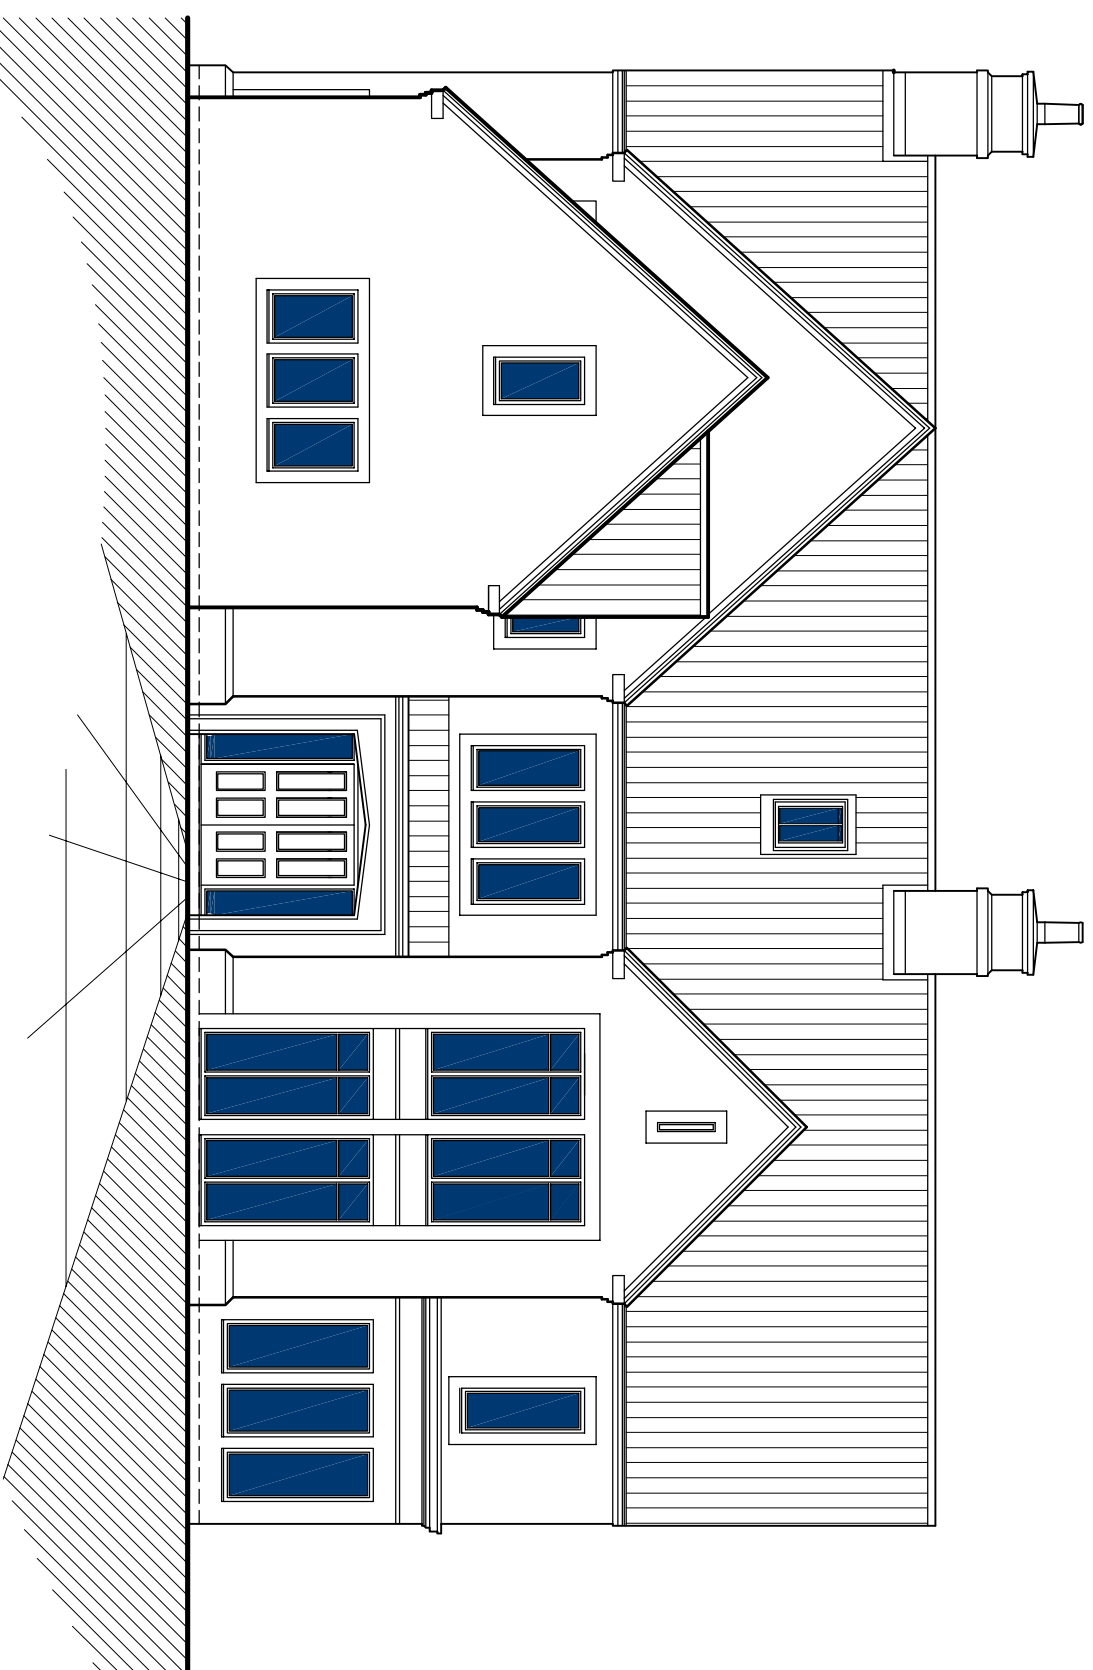

East Elevation
Scale 1:100 @ A3 / 1:50 @ A1

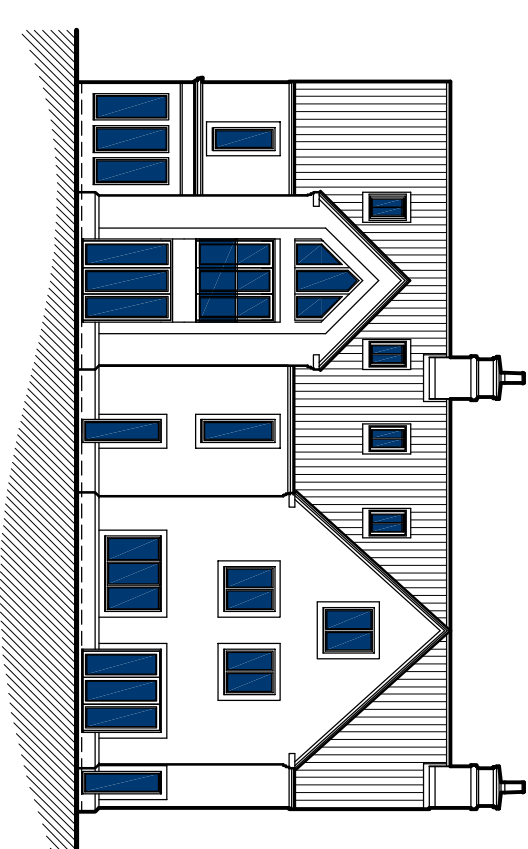

West Elevation
Scale 1:200 @ A3 / 1:100 @ A1

Plot 15

Rev E - Dec 22 - Revised design
Rev D - Apr 22 - North sign
Rev C - July 21 - Door to garage / side elevation of conservatory
Rev B - July 21 - Client changes

JOHN HALTON DESIGN LTD
ARCHITECTURE
CHARTERED ARCHITECTS CONSULTANCY

CHINA VIEW, CHINE LANE, BRIDGES, LINCOLN LN23 2JF
10, WILLOW WAY, EAST BRIDGEFORD, LINCOLN LN22 8JL
1:100 @ A3 / 1:50 @ A1 Dec 2022

JH1410 - 37E
Land Adjacent Gartlem Road / A607
Wellington
Lincoln

Grey Willow Developments
Copyright and Client's permission to use
Discrepancies must be reported immediately to the office before proceeding.
©Copyright Reserved