

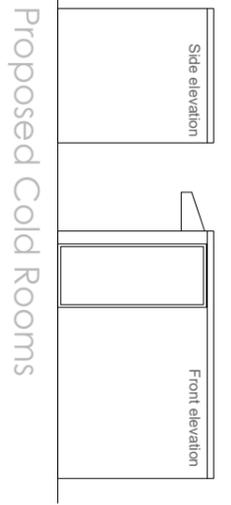



Proposed Office Portacabin

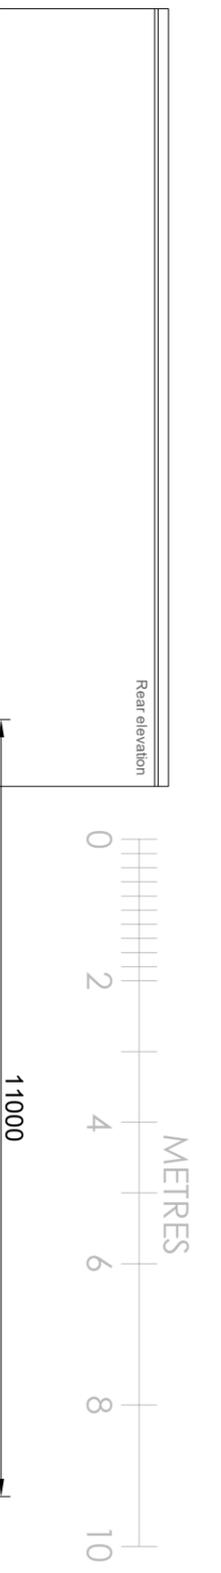


Proposed Portacabin

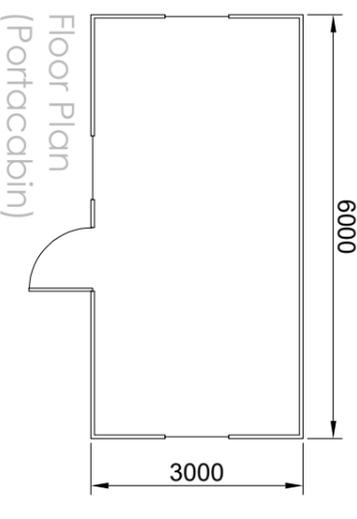


Floor Plan (Portacabin)

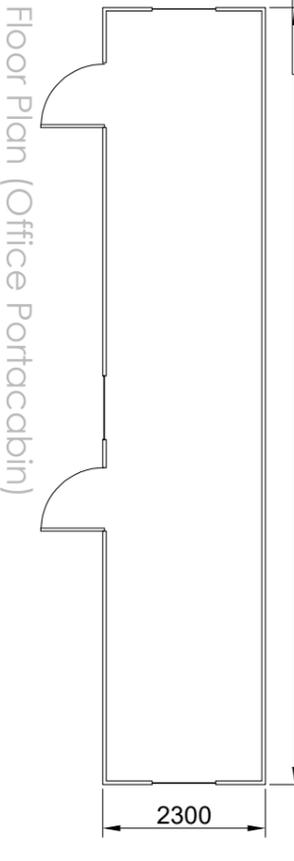

Floor Plan (Office Portacabin)

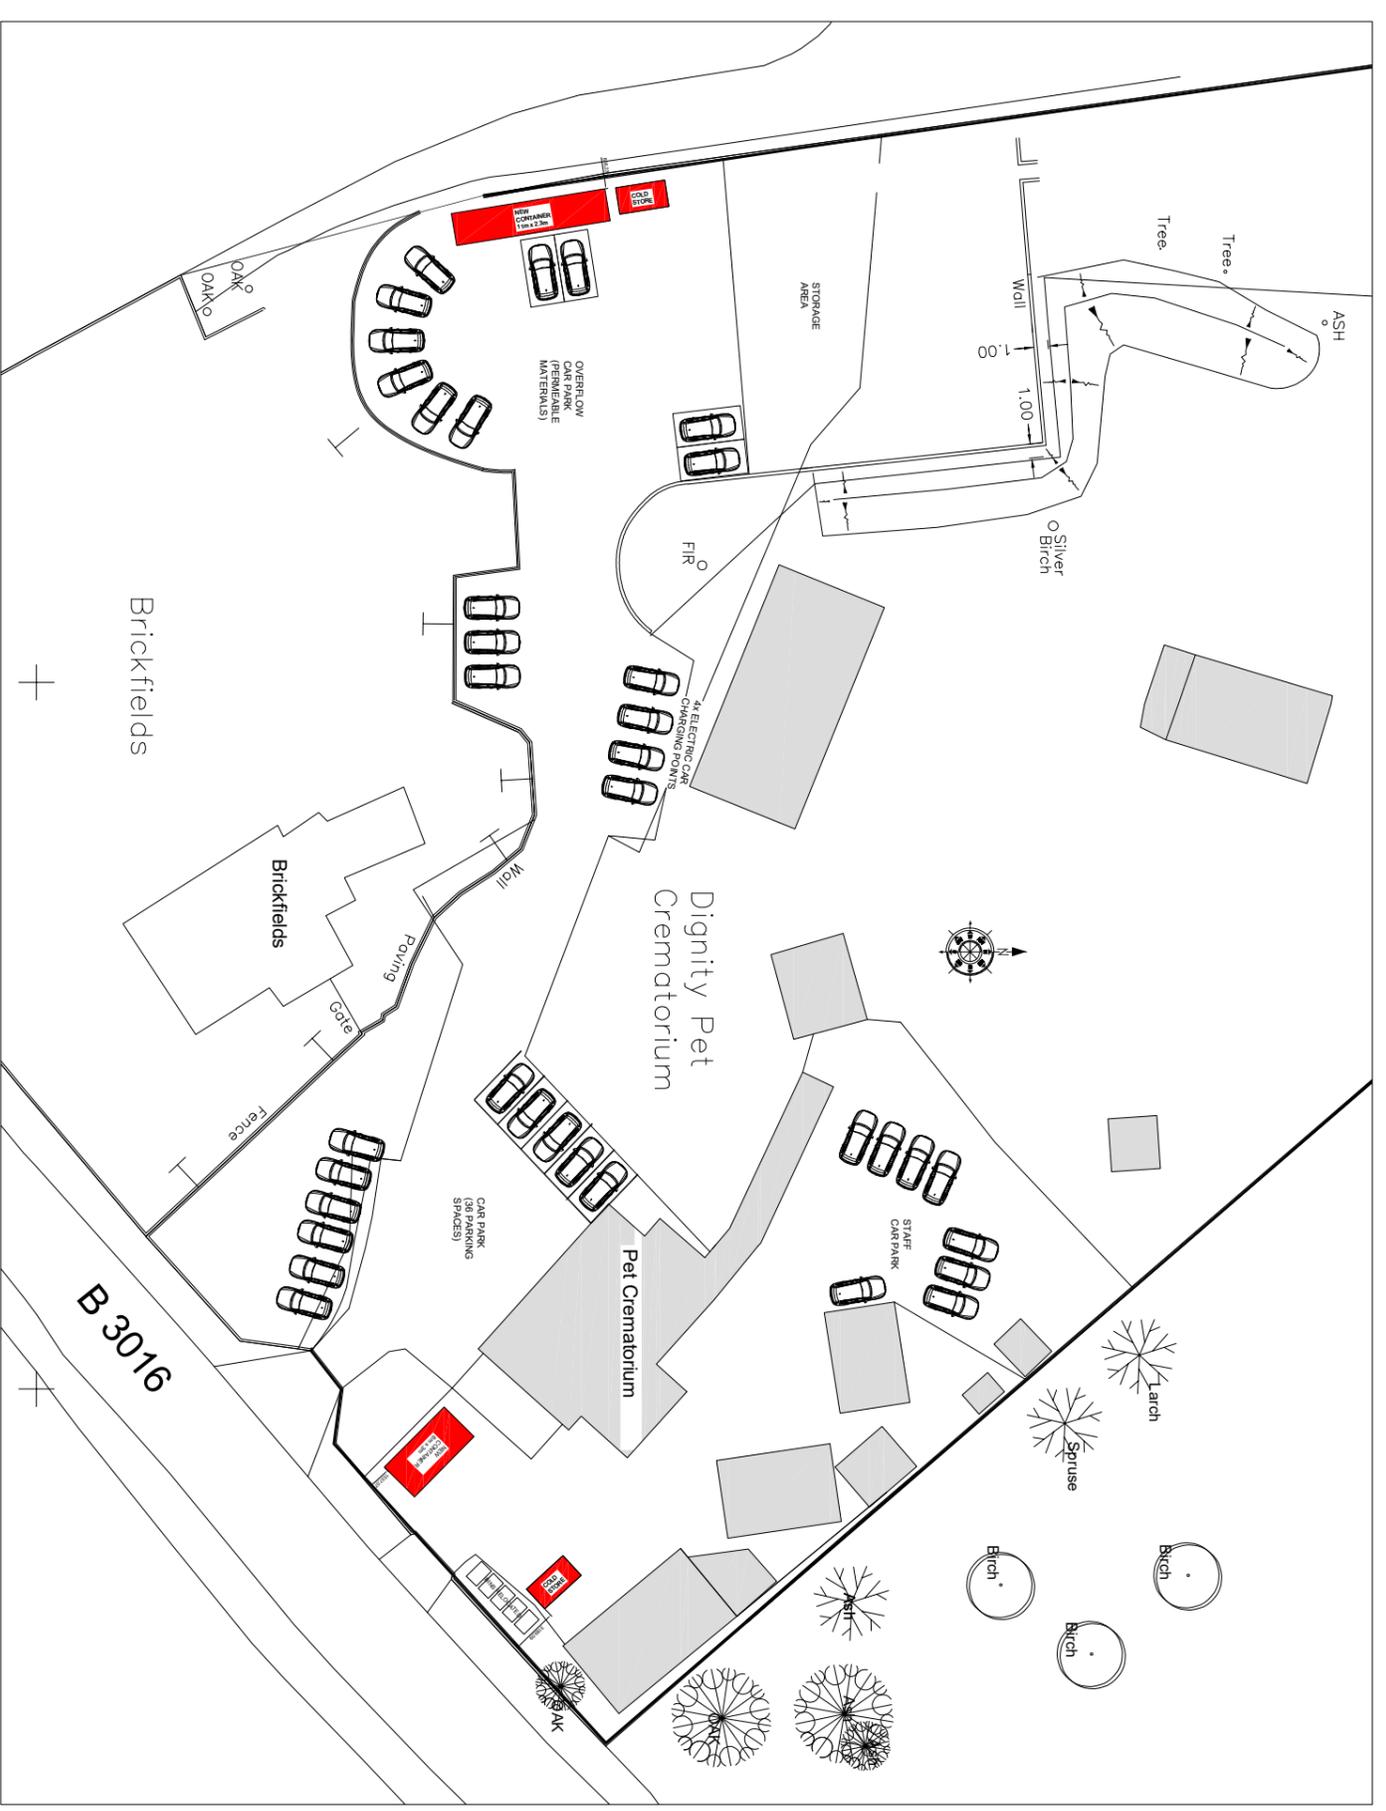

Block Plan scaled (1:500)

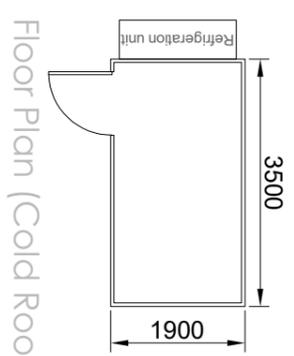

Floor Plan (Cold Room)

Client	Dignity Pet Crematorium Brickfields Odlham Road Winchfield RG27 8BU
Project	Retrospective application for the installation of two temporary portacabins and two cold rooms
Drawing Title	EXISTING & PROPOSED BLOCK PLAN, FLOOR PLANS & ELEVATIONS
Agent	Richard Bayley Associates Ltd 12A Church Circle Farnborough GU14 6QH T: 07831 189 483 E: richard@richardbayley.com
Status	PLANNING PERMISSION
Date	October 2022
Scale	A3 @ 1:100 and 1:500
Drawing Number	EB/425/01
Revision	