




1 Cellar Plan  
Scale: 1:100

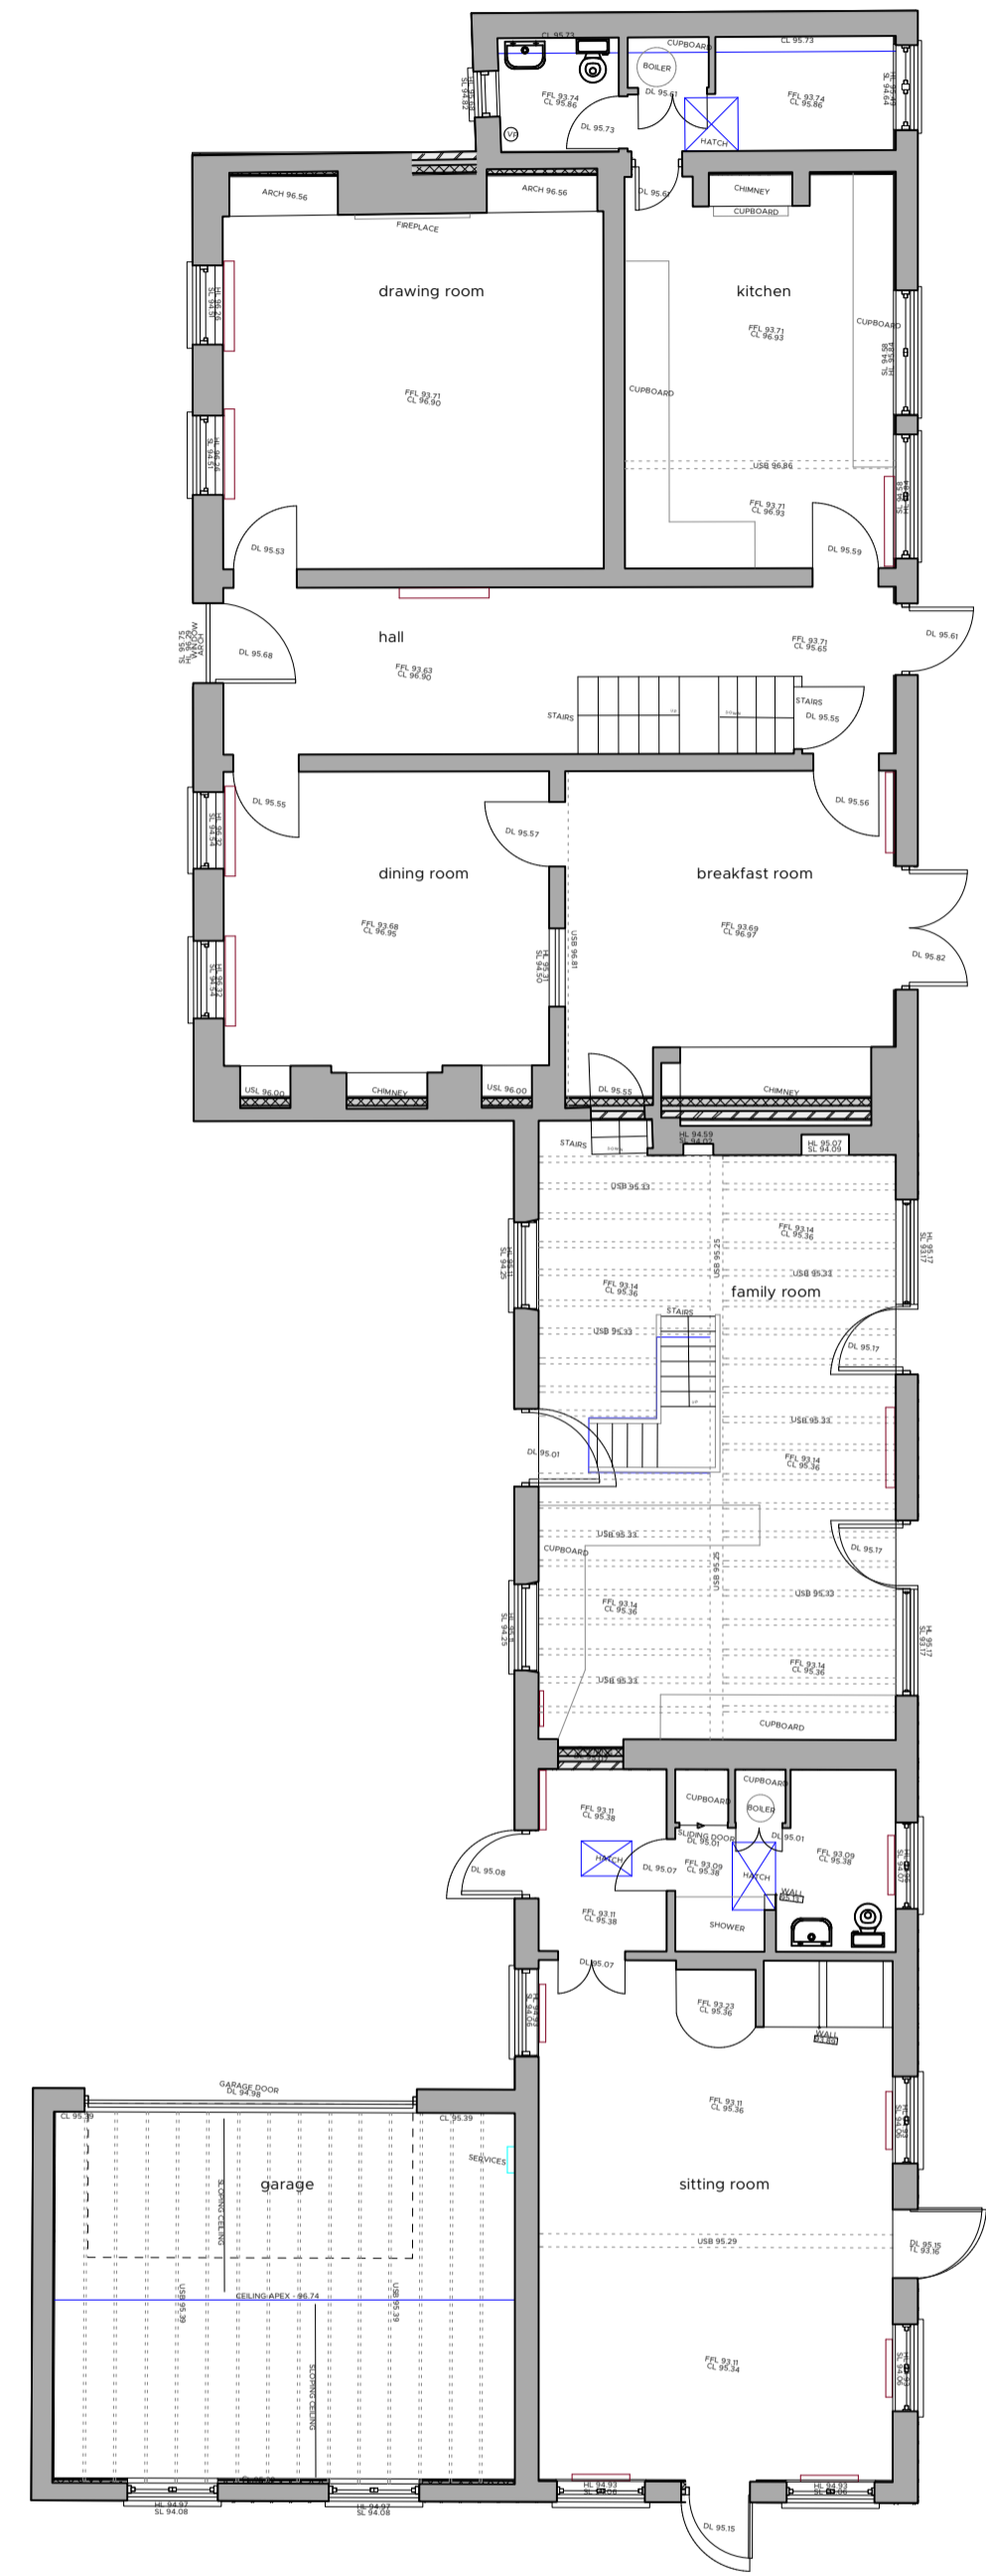


2 Ground Floor Plan  
Scale: 1:100

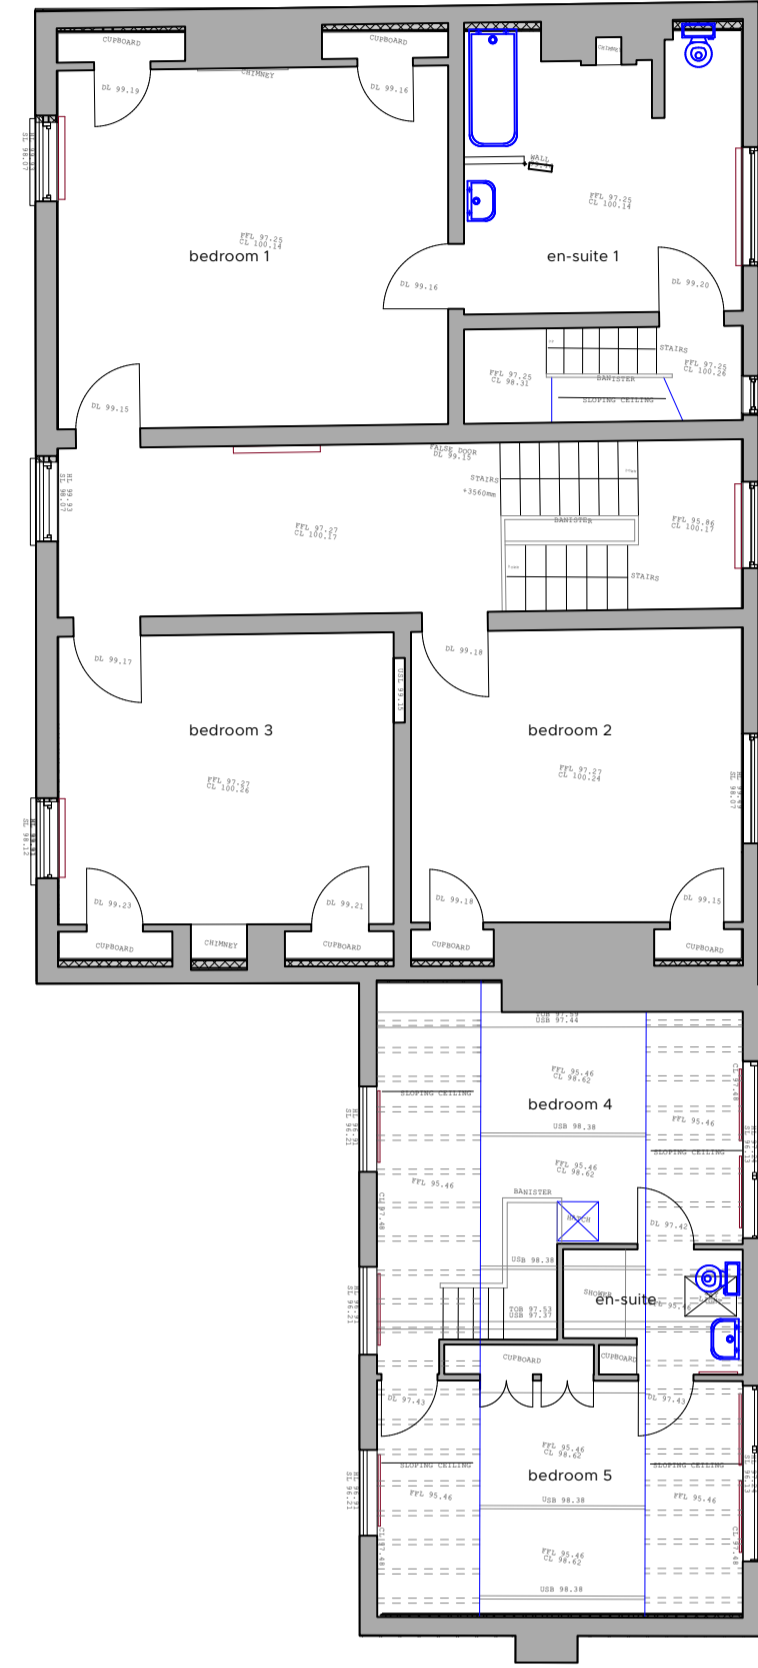

3 First Floor Plan  
Scale: 1:100

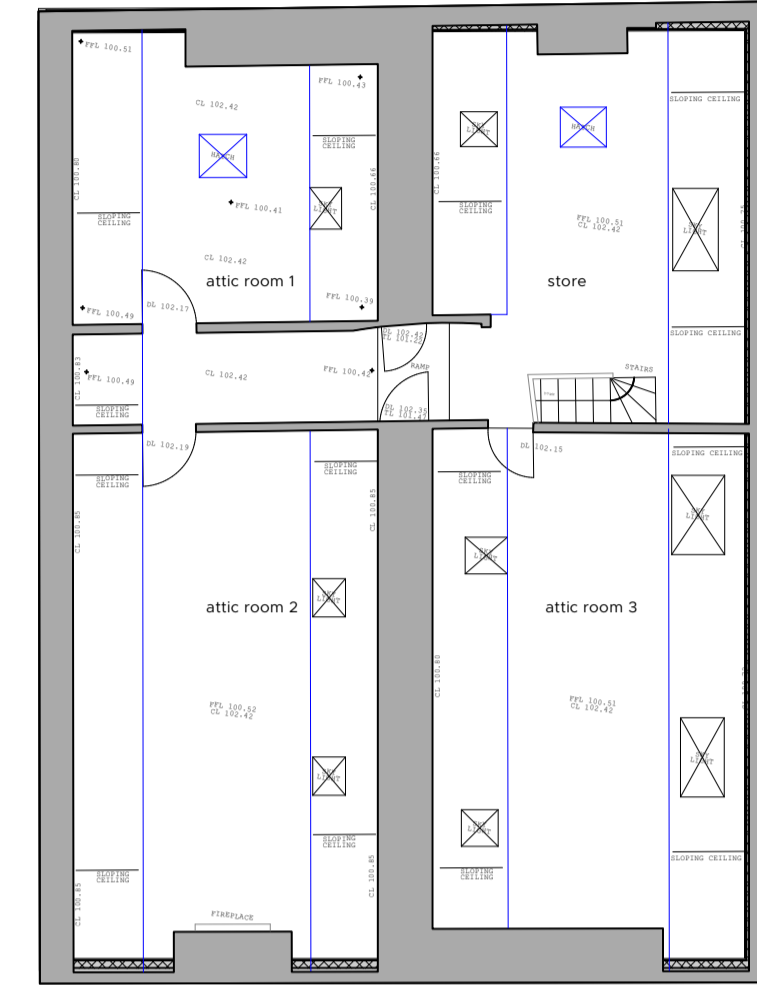

4 Second Floor Plan  
Scale: 1:100

 

scale 1:100 at A1

| NO. | DESCRIPTION | DATE | DRAWN | CHECK |
|-----|-------------|------|-------|-------|
|-----|-------------|------|-------|-------|

**5760** | **PA\_04**

TITLE Existing Plans

SCALE 1:100 SHEET SIZE A1

ISSUE DATE 30/11/2022

AUTHOR SST CHECK PB

PROJECT ALTERATIONS AND EXTENSIONS  
THE GRANGE, DAKINGS LANE  
FELSHAM, BURY ST EDMUNDS, IP30 0QW  
CLIENT Mr. Lance & Mrs. Qilton

STATUS PLANNING



Wincer Kievenaar Architects  
Market Place / Hadleigh / Ipswich / Suffolk / IP7 5DN  
T / 01473 827592 E / enquiries@wincer-kievenaar.co.uk  
Copyright © Wincer Kievenaar Architects Limited  
5760\_Plans and Elevations\_7.vwx

