


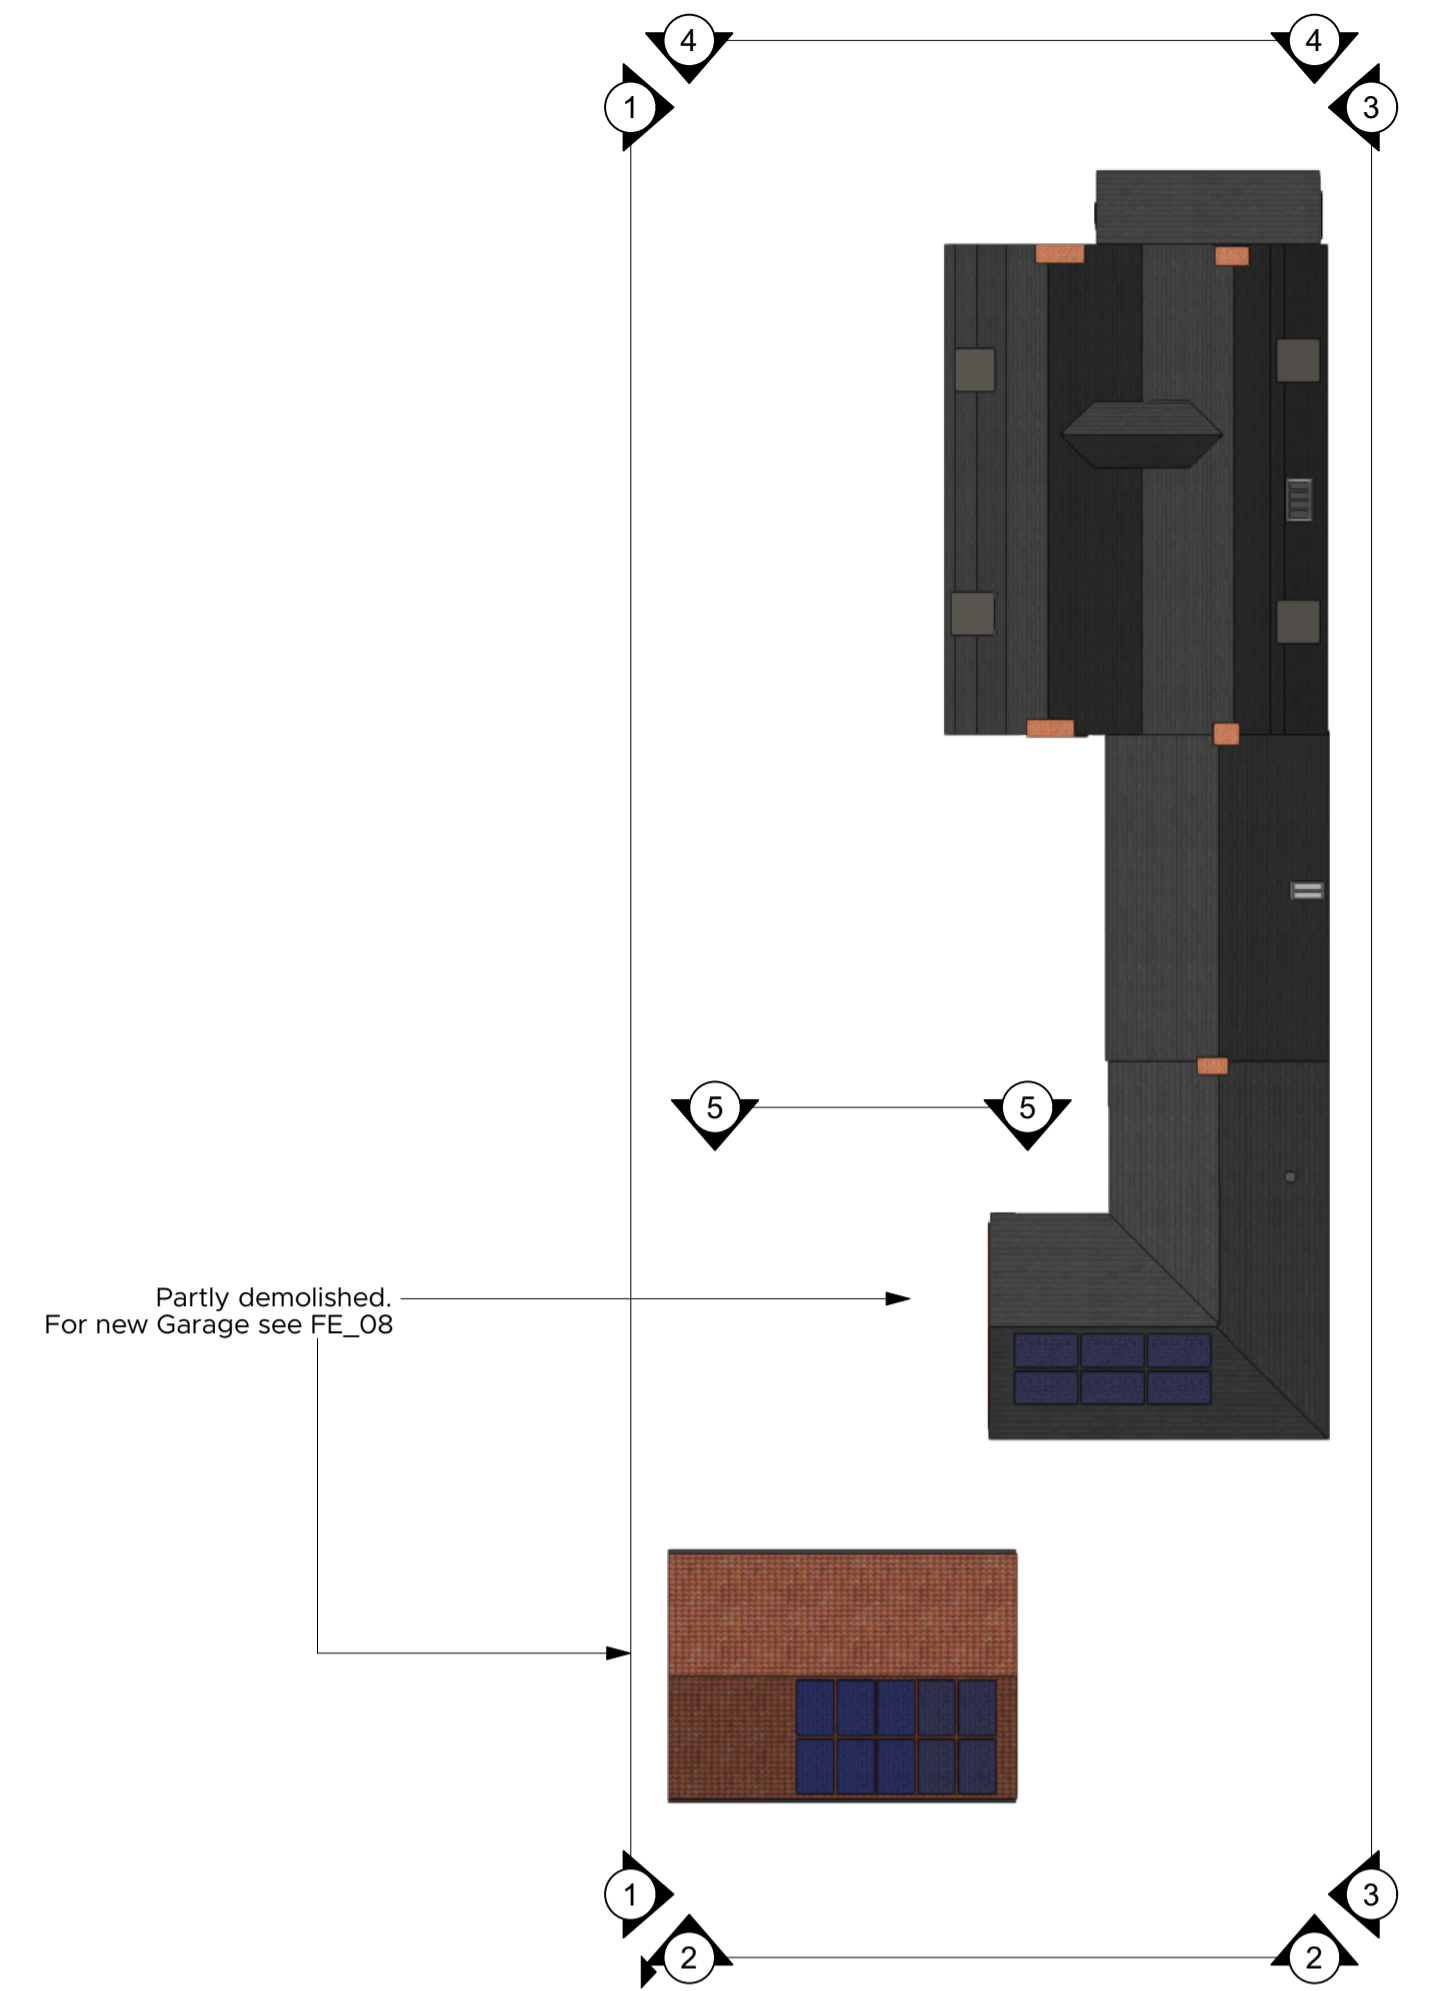

1 **West Elevation (Front)**
Scale: 1:100



2 **South Elevation (Side)**
Scale: 1:100



4 **North Elevation (Side)**
Scale: 1:100



3 **East Elevation (Rear)**
Scale: 1:100



5 **North Elevation (Annexe)**
Scale: 1:100

Key

Removed

Stove flue moved

REVISION	DESCRIPTION	DATE	DRAWN	CHECK
A	Stove flue moved	12/12/2022	SST	

5760 | **PA_07** | **A**

TITLE: Proposed Elevations

SCALE: 1:100 | SHEET SIZE: A1

ISSUE DATE: 30/11/2022

AUTHOR: FDS | CHECK:

PROJECT: ALTERATIONS AND EXTENSIONS
THE GRANGE, DAKINGS LANE
FELSHAM, BURY ST EDMUNDS, IP30 0QW

CLIENT: Mr. Lance & Mrs. Qilton

STATUS: **PLANNING**

