



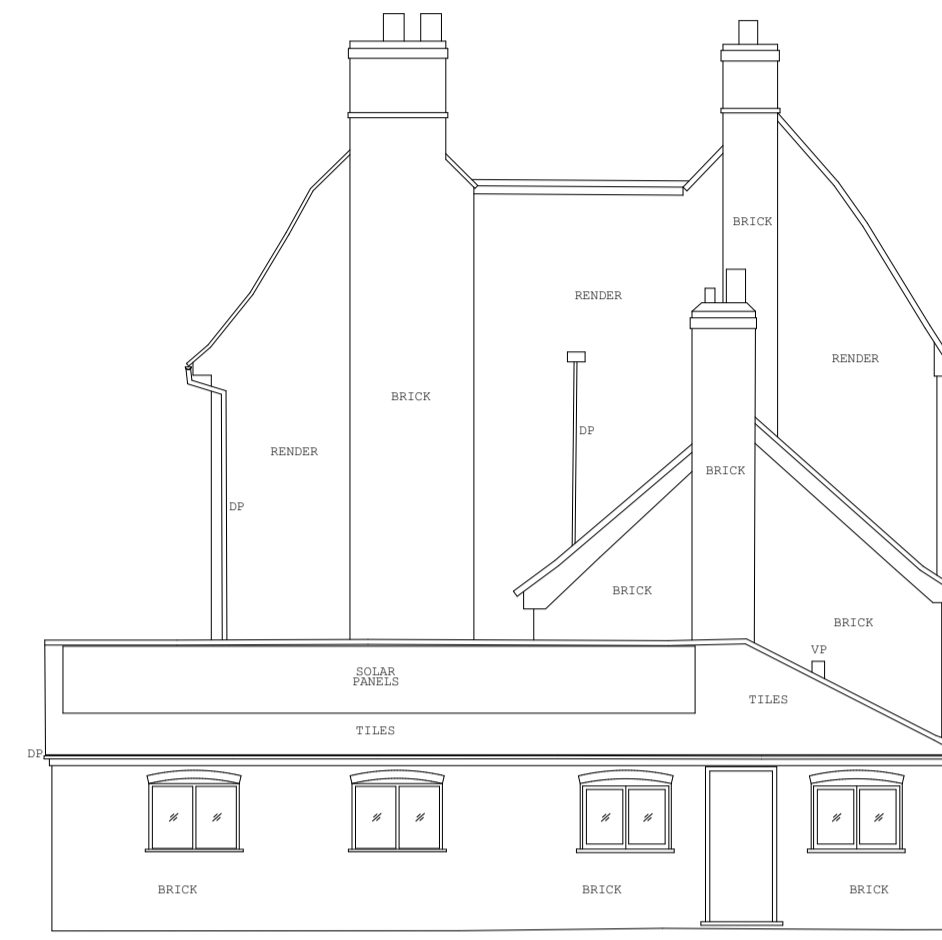



1 West Elevation (Front)  
Scale: 1:100



2 South Elevation (Side)  
Scale: 1:100

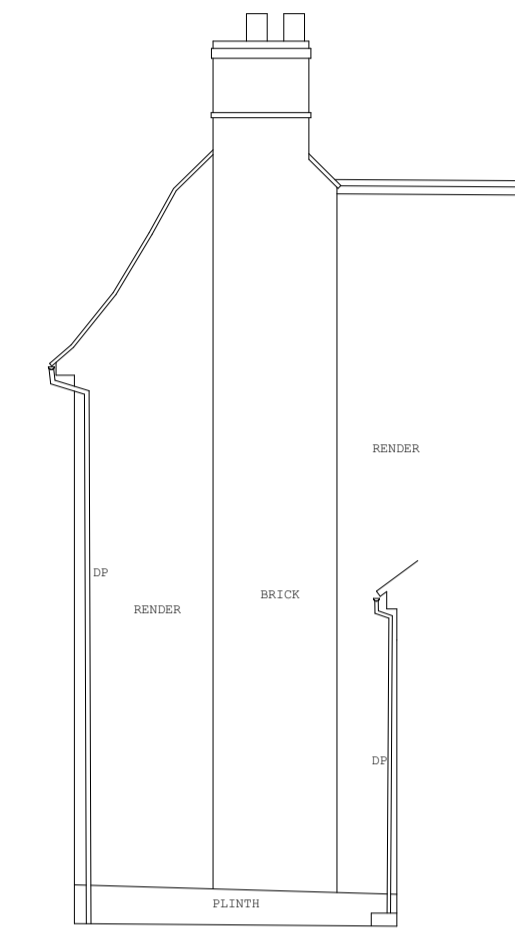


5 South Elevation (main house)  
Scale: 1:100

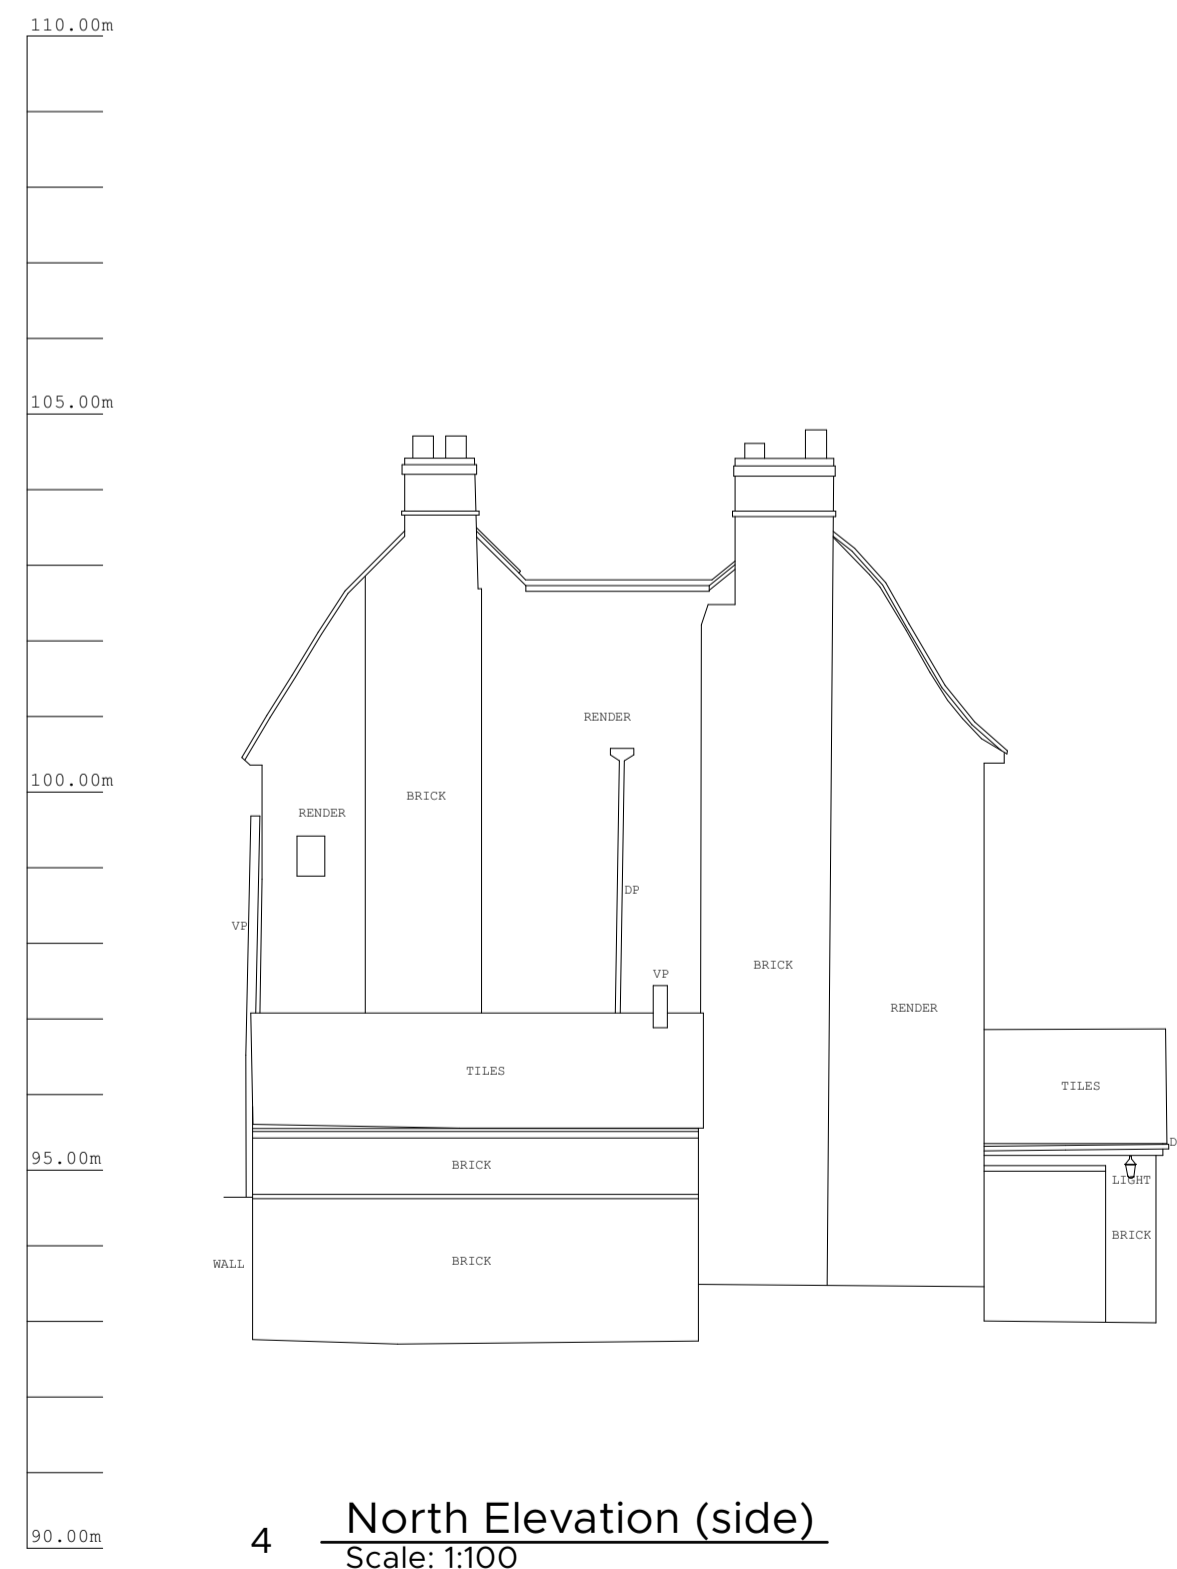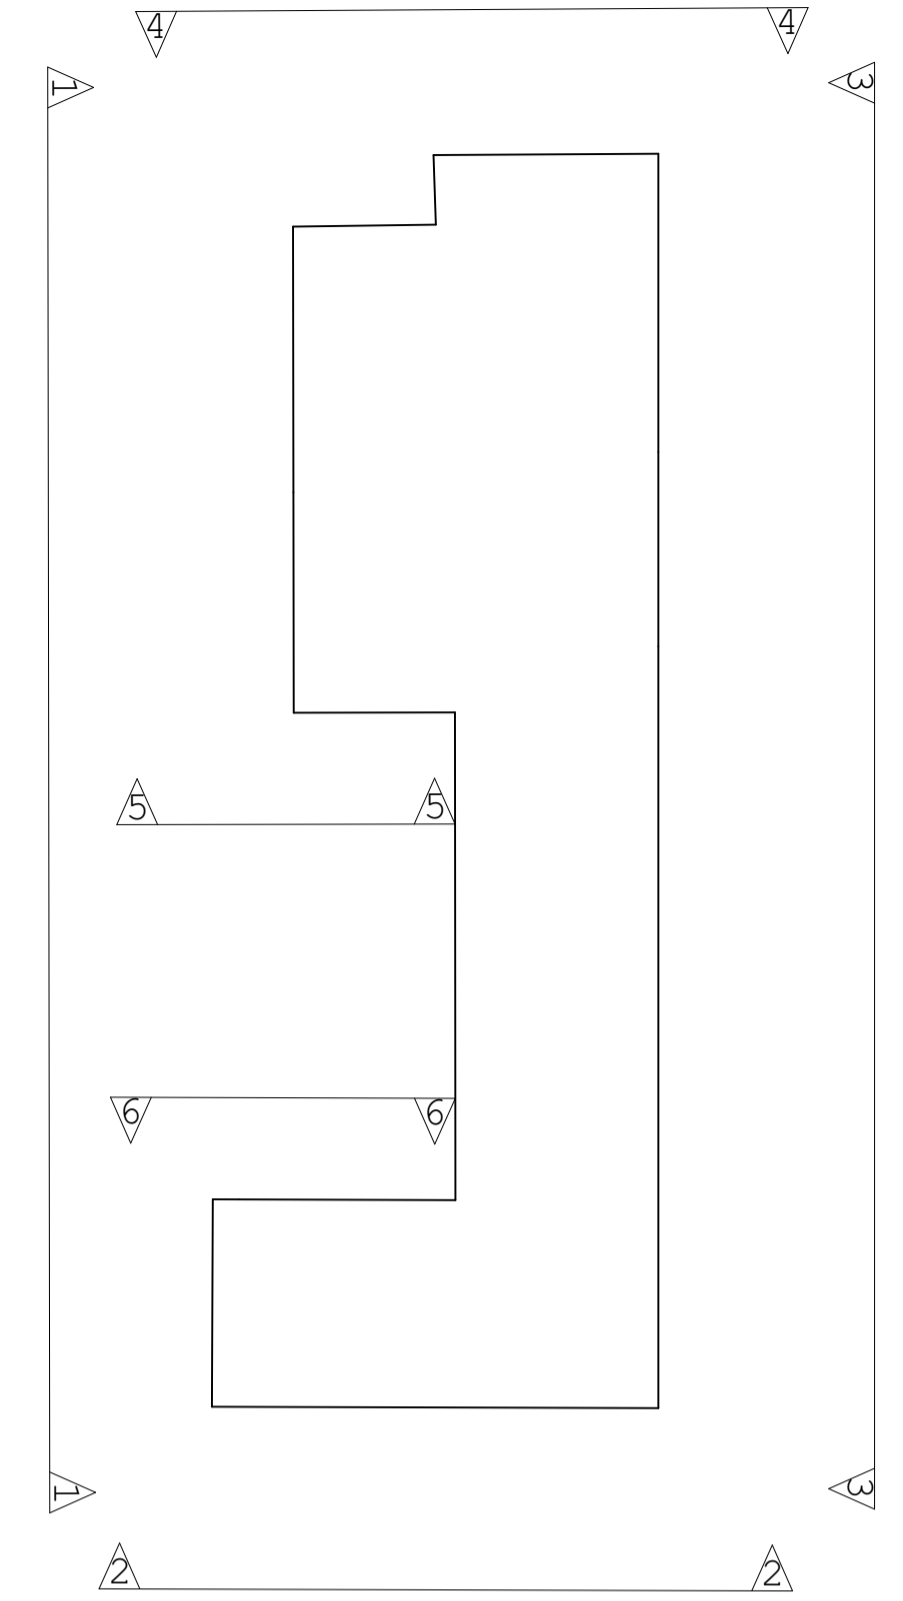


4 North Elevation (side)  
Scale: 1:100



3 East Elevation (Rear)  
Scale: 1:100

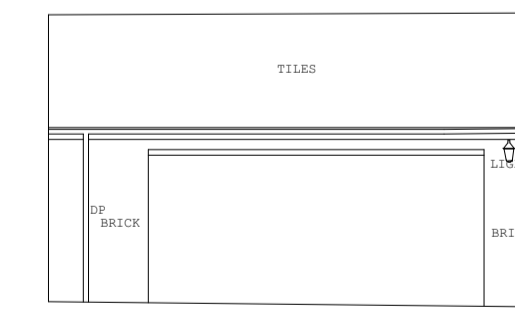

6 North Elevation (Garage)  
Scale: 1:100

 

REVISION	DESCRIPTION	DATE	DRAWN	CHECK
NO. 01	5760	PA_06		
TITLE	Existing Elevations			
SCALE	1:100	SHEET NO.	A1	
ISSUE DATE	30/11/2022			
AUTHOR	SST	CHECK		
PROJECT	ALTERATIONS AND EXTENSIONS THE GRANGE, DAKINGS LANE FELSHAM, BURY ST EDMUNDS, IP30 0QW			
CLIENT	Mr. Lance & Mrs. Qilton			
STATUS	PLANNING			