


Site Plan - 43 High Street

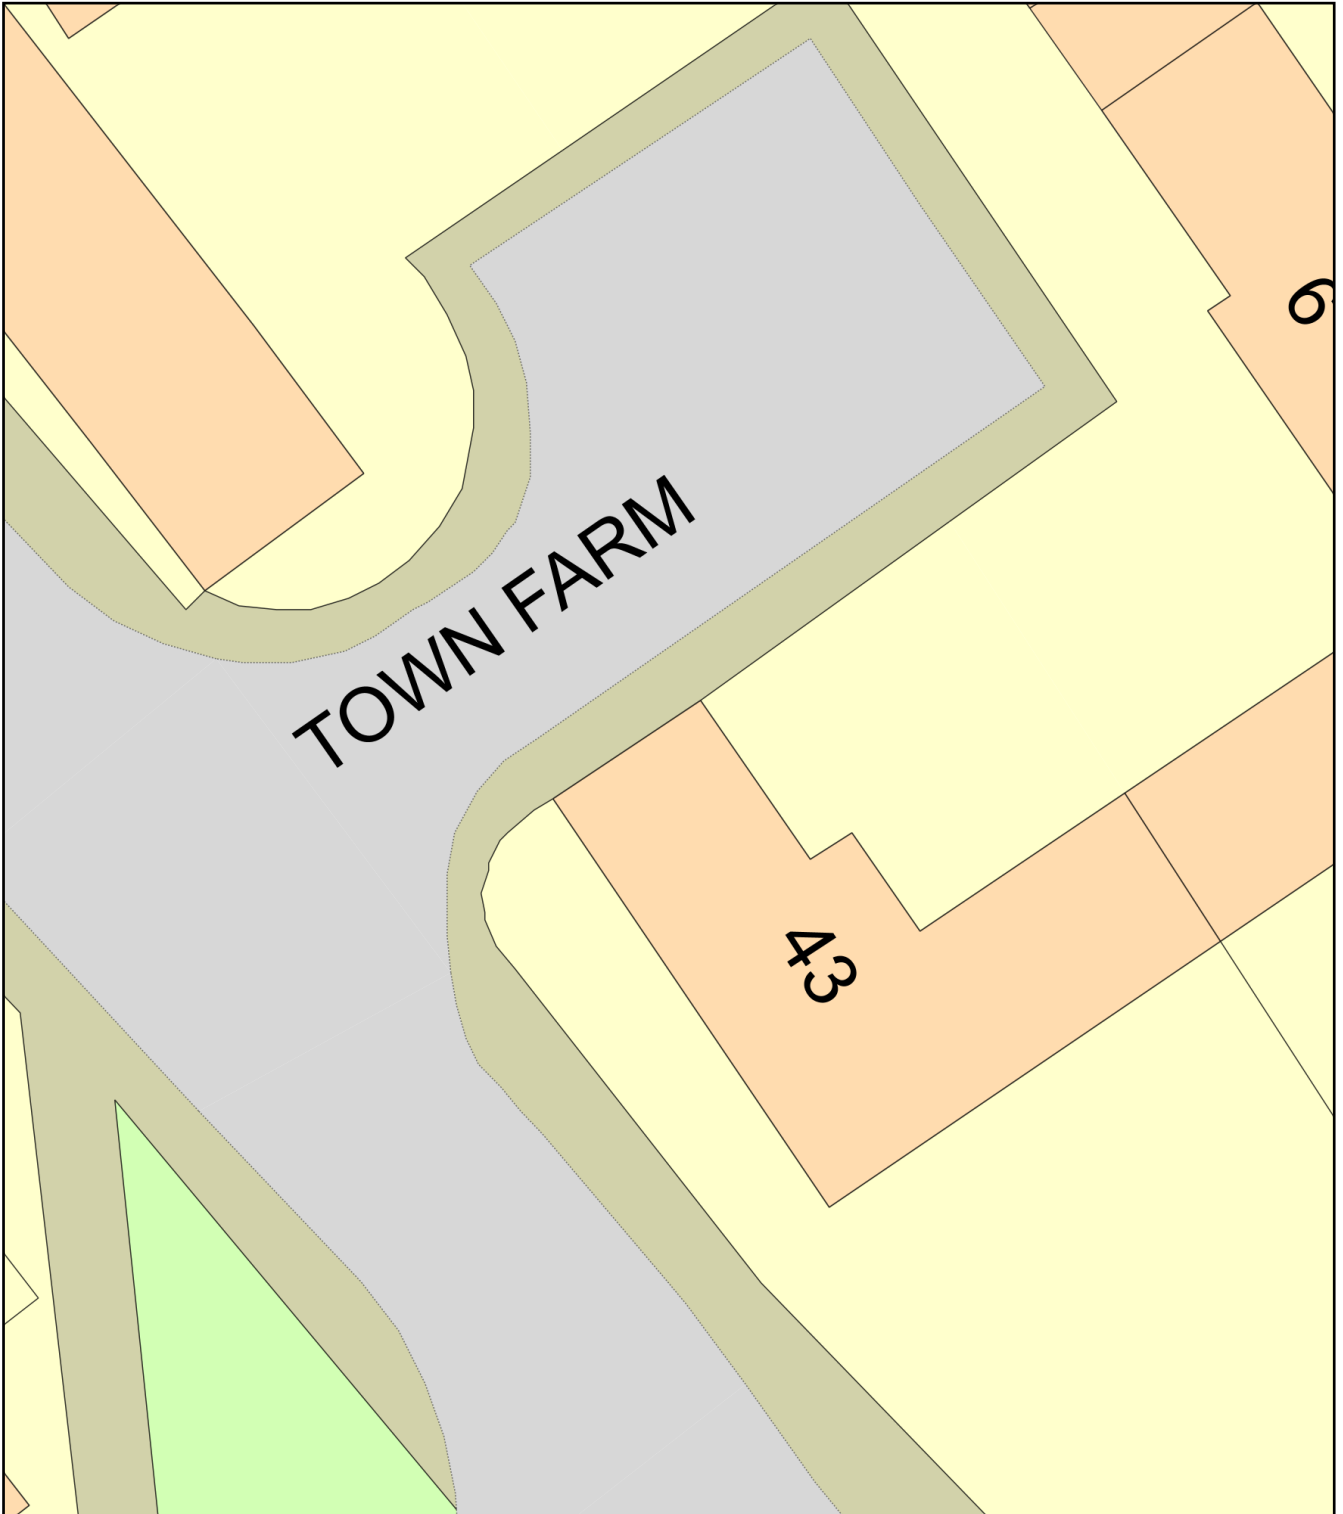

Plan Produced for: Zara Gregory

Date Produced: 17 Jan 2023

Plan Reference Number: TQRQM23017134253942

Scale: 1:200 @ A4