




South Elevation

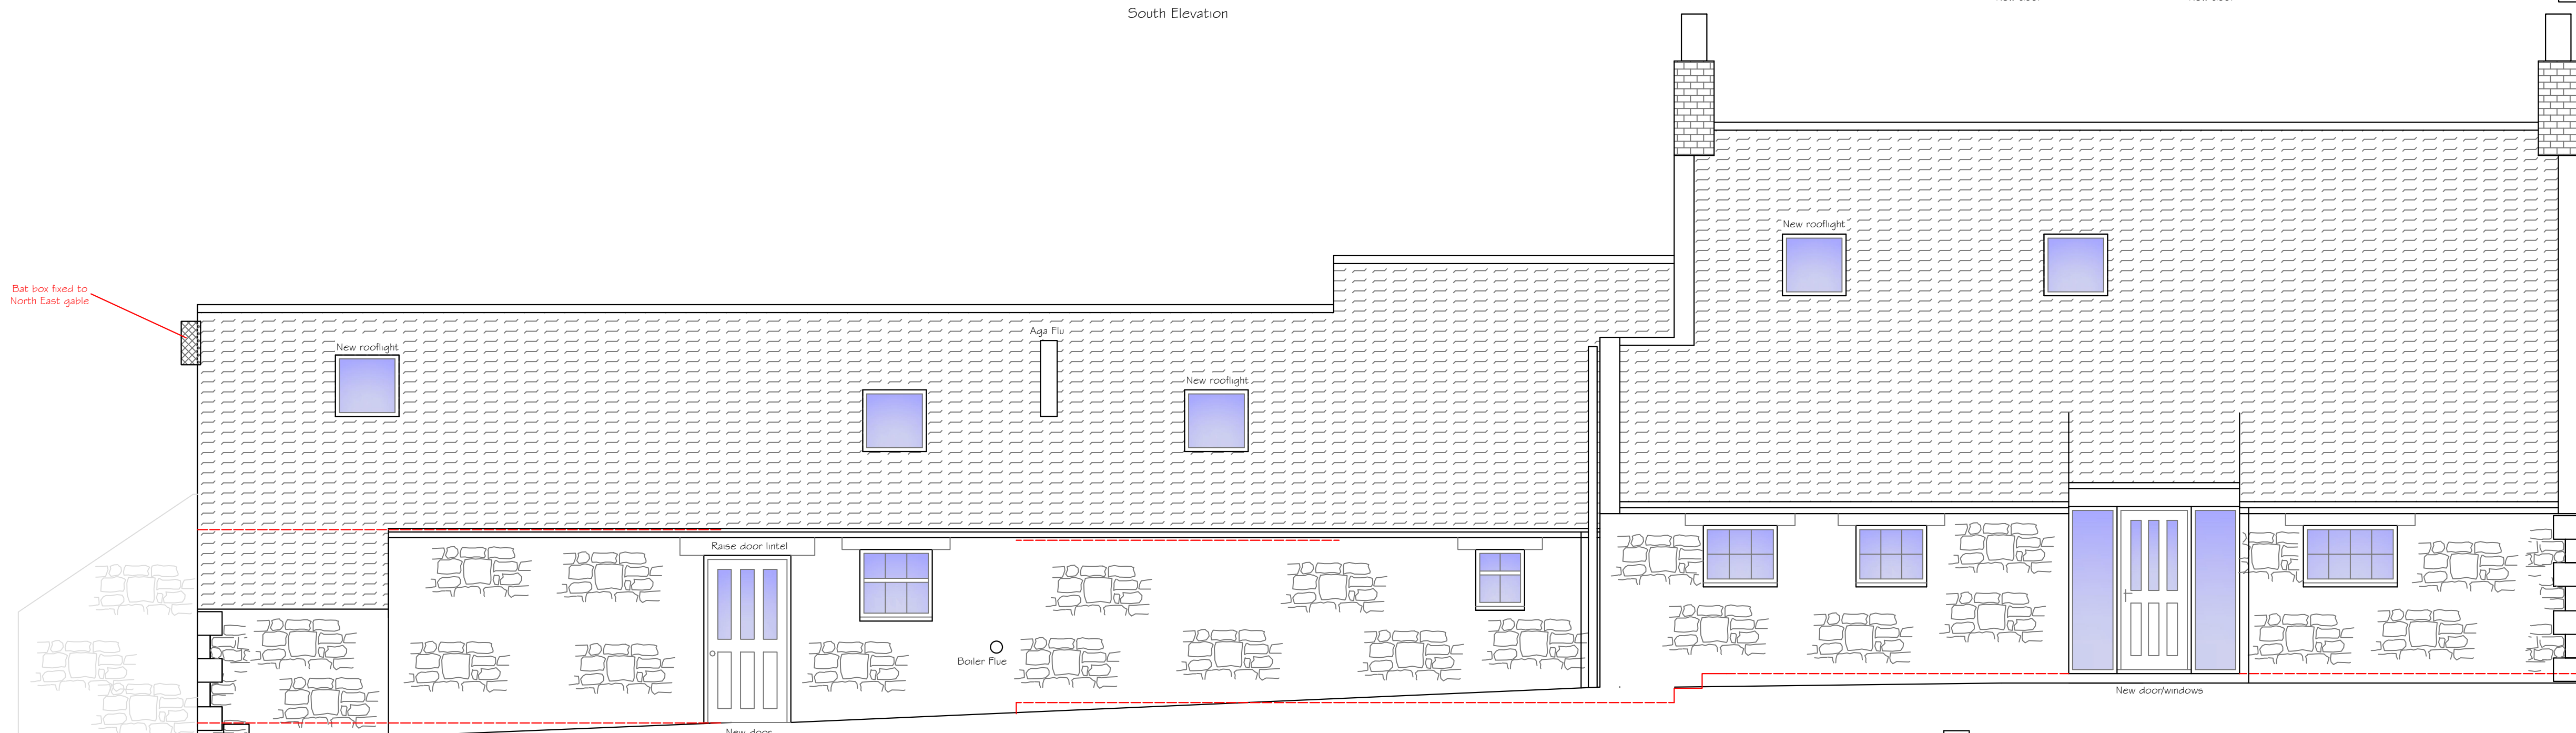


North Elevation

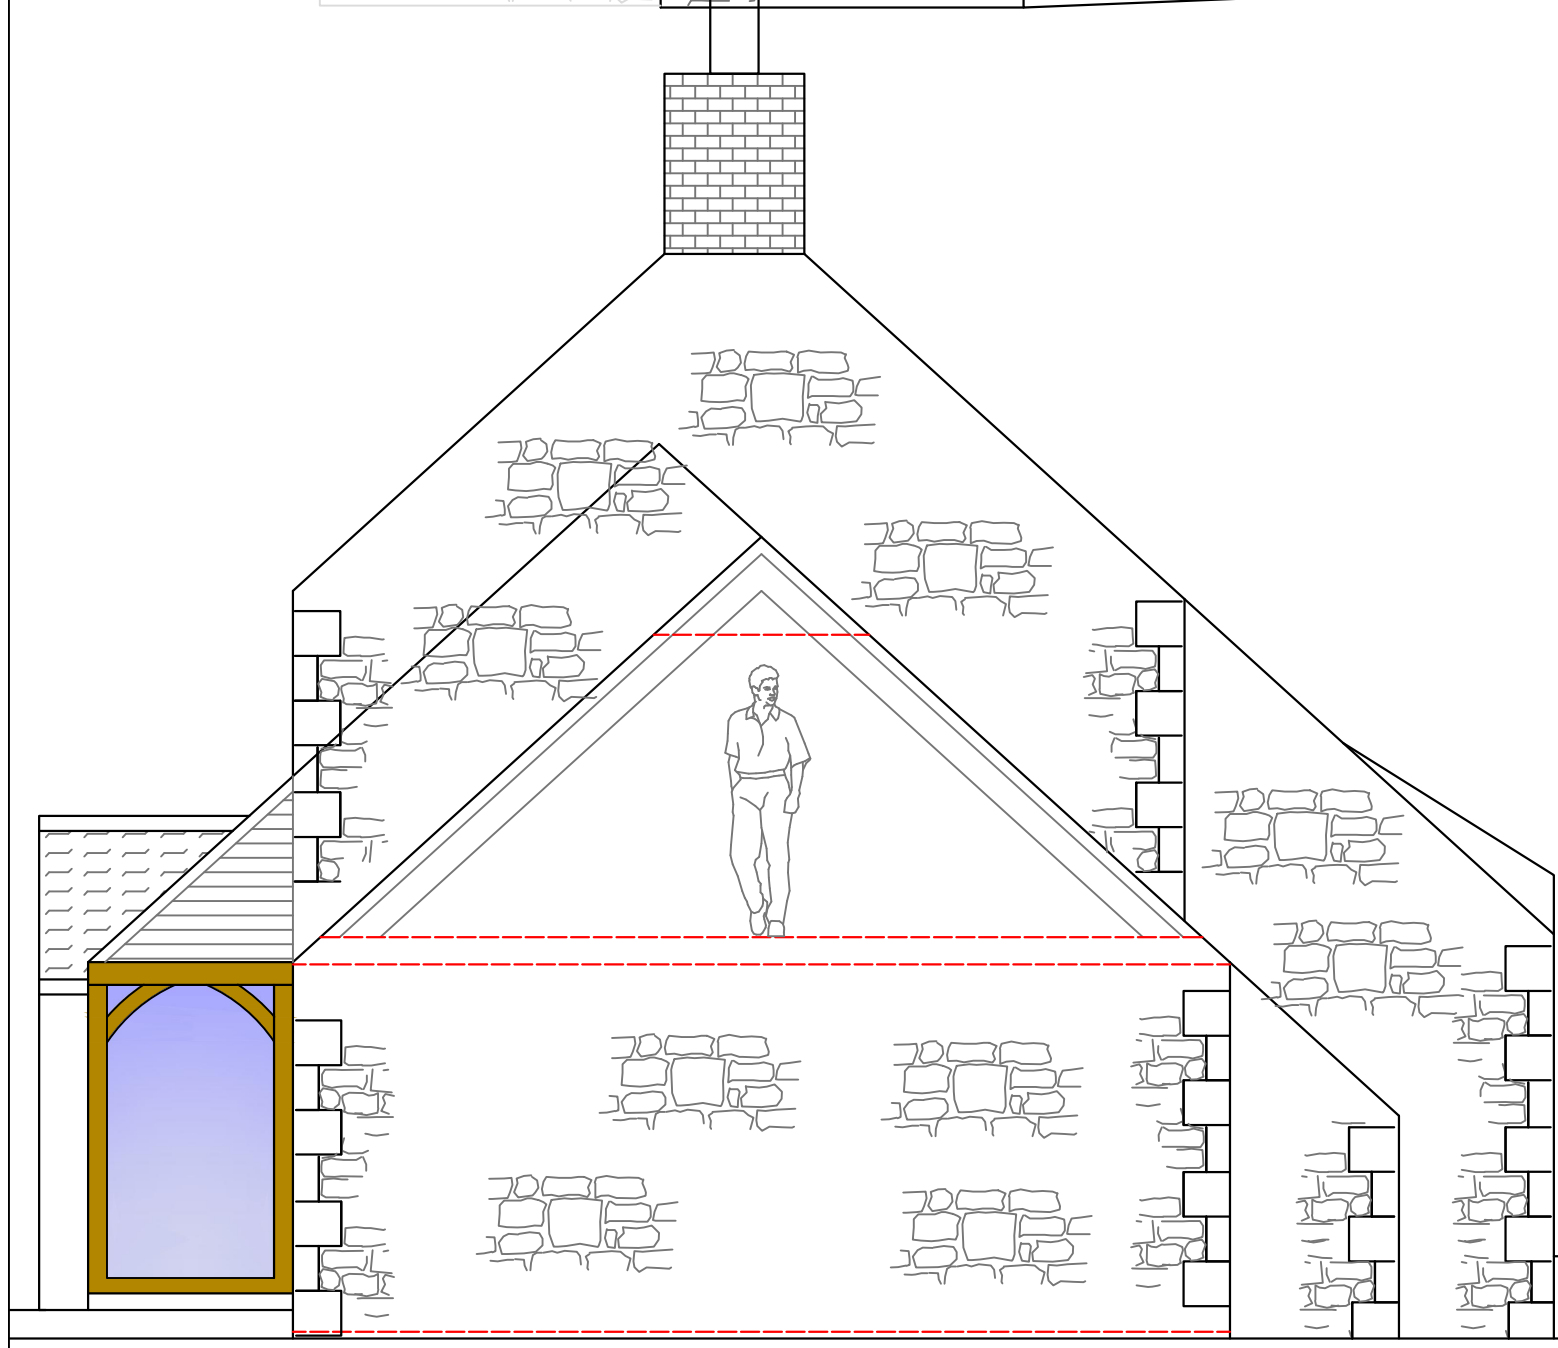

East Section

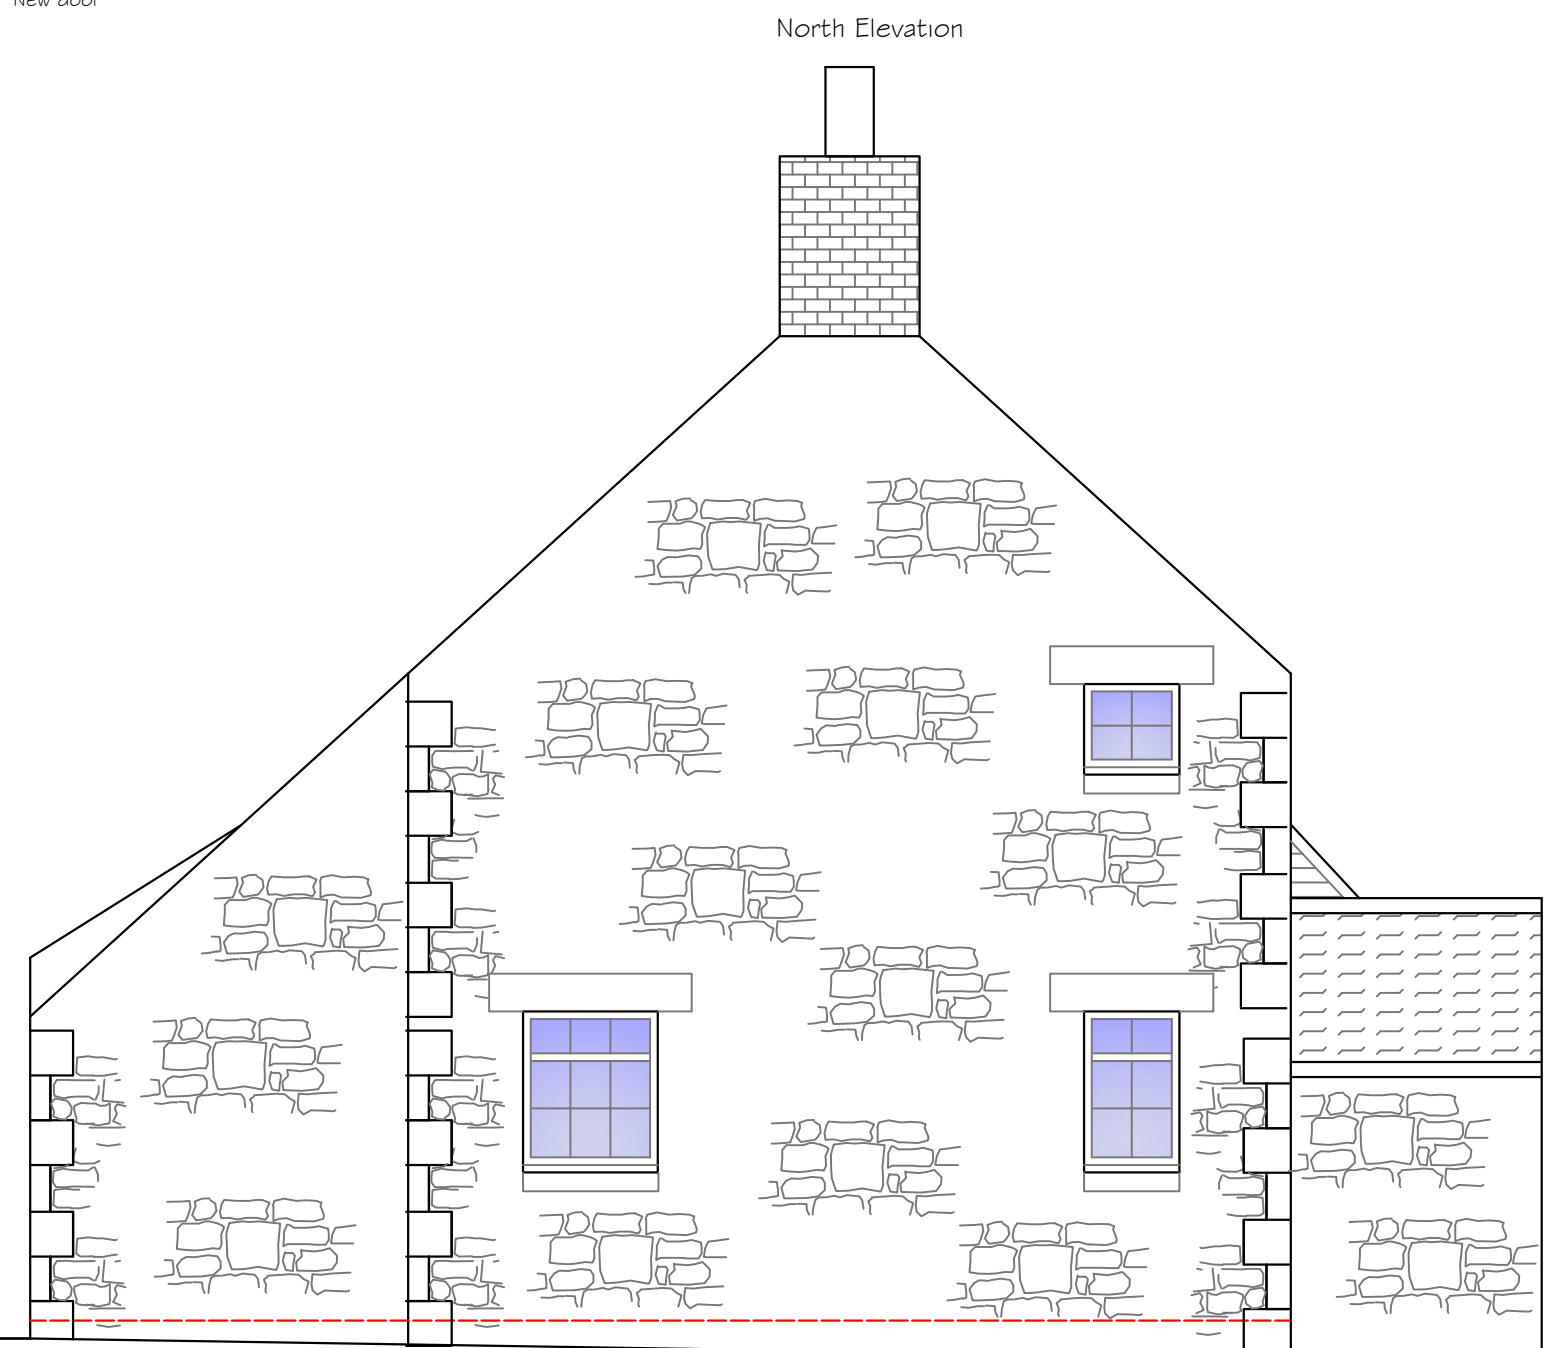

West Elevation

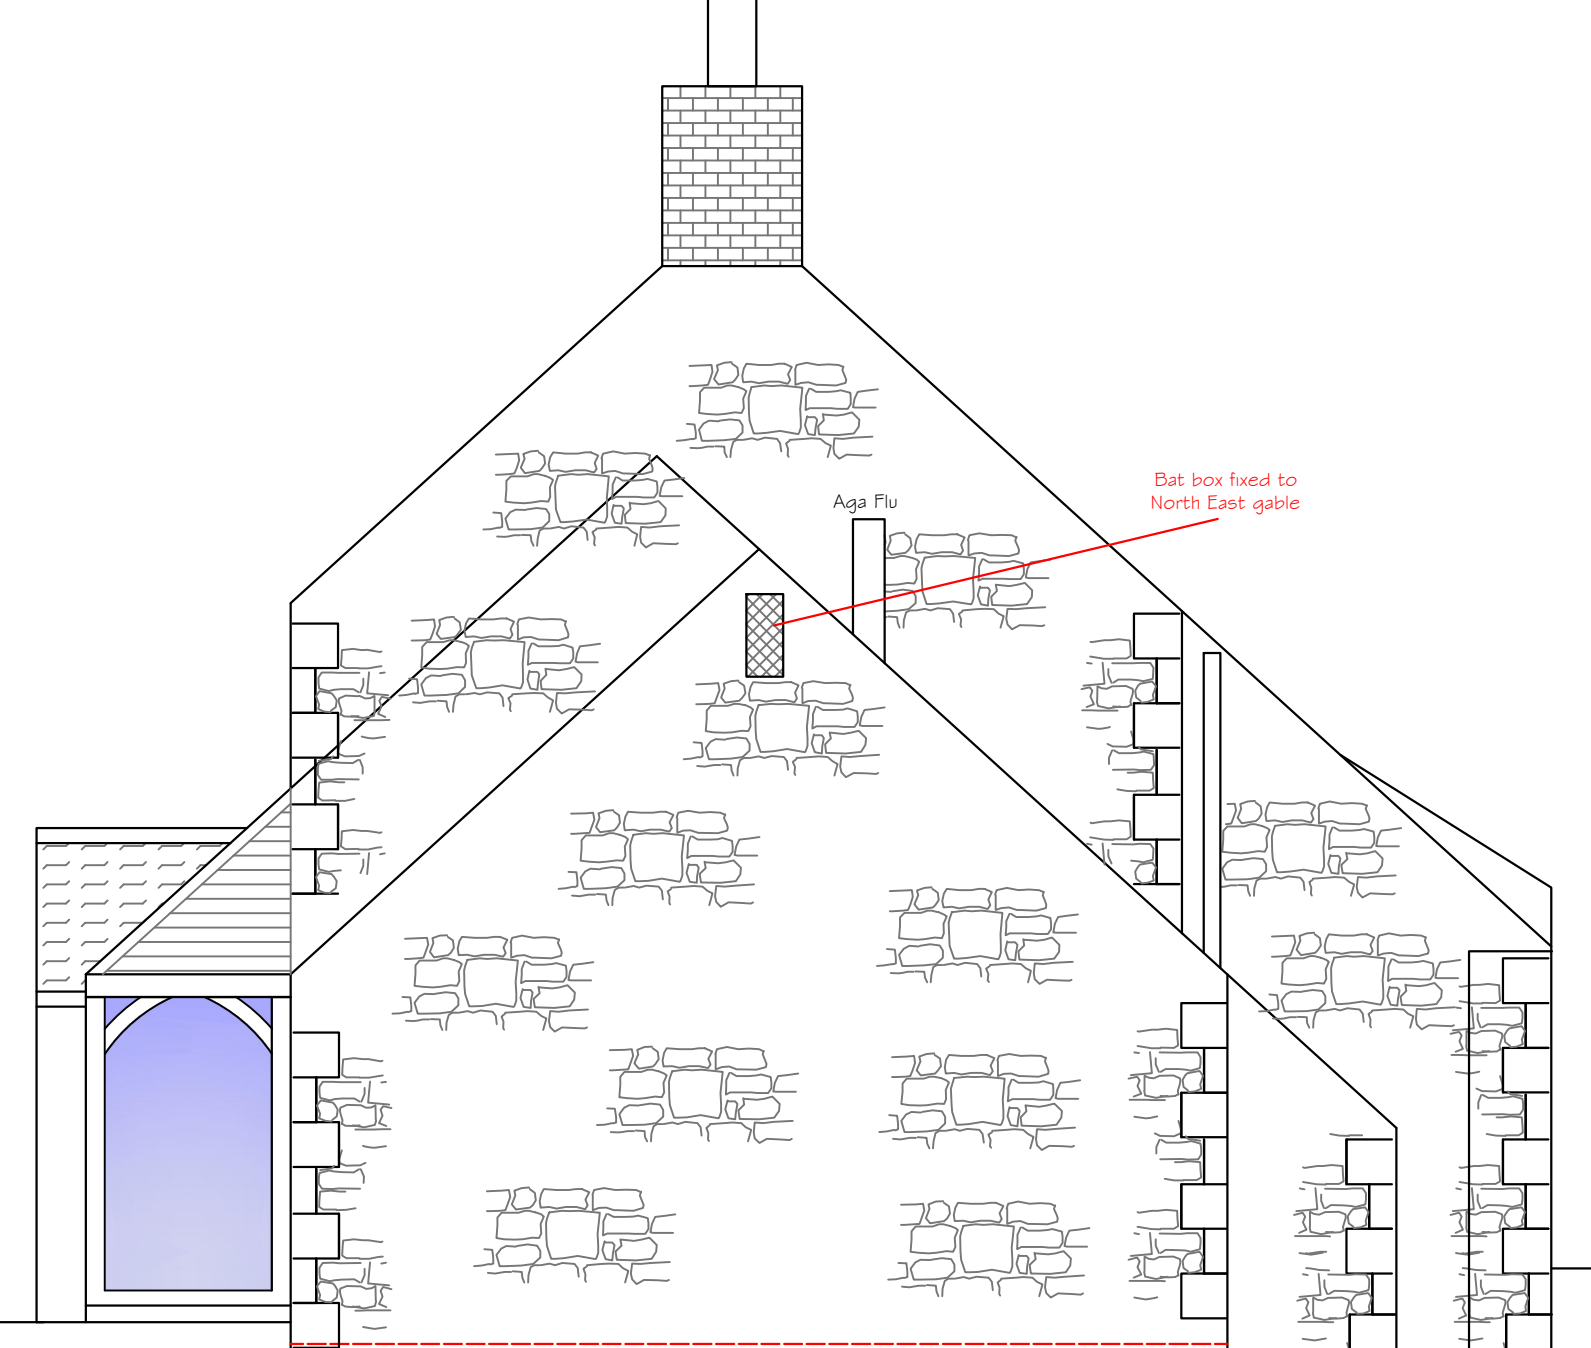

East Elevation

Title:		Proposed Elevations - Rev A	
Project & Client:		Proposed Alterations Lane Head Whittingham	
No.	REVISIONS		
WLH-PE01	Bat Mitigation Works		
Scale:	Date:	Drawn by:	
1:50 @ A1	Feb 2022	CW	
		Phone - 07595 780 895 Email - chris@chriswaitesurveying.co.uk www.chriswaitesurveying.co.uk	