



EXISTING GROUND FLOOR PLAN

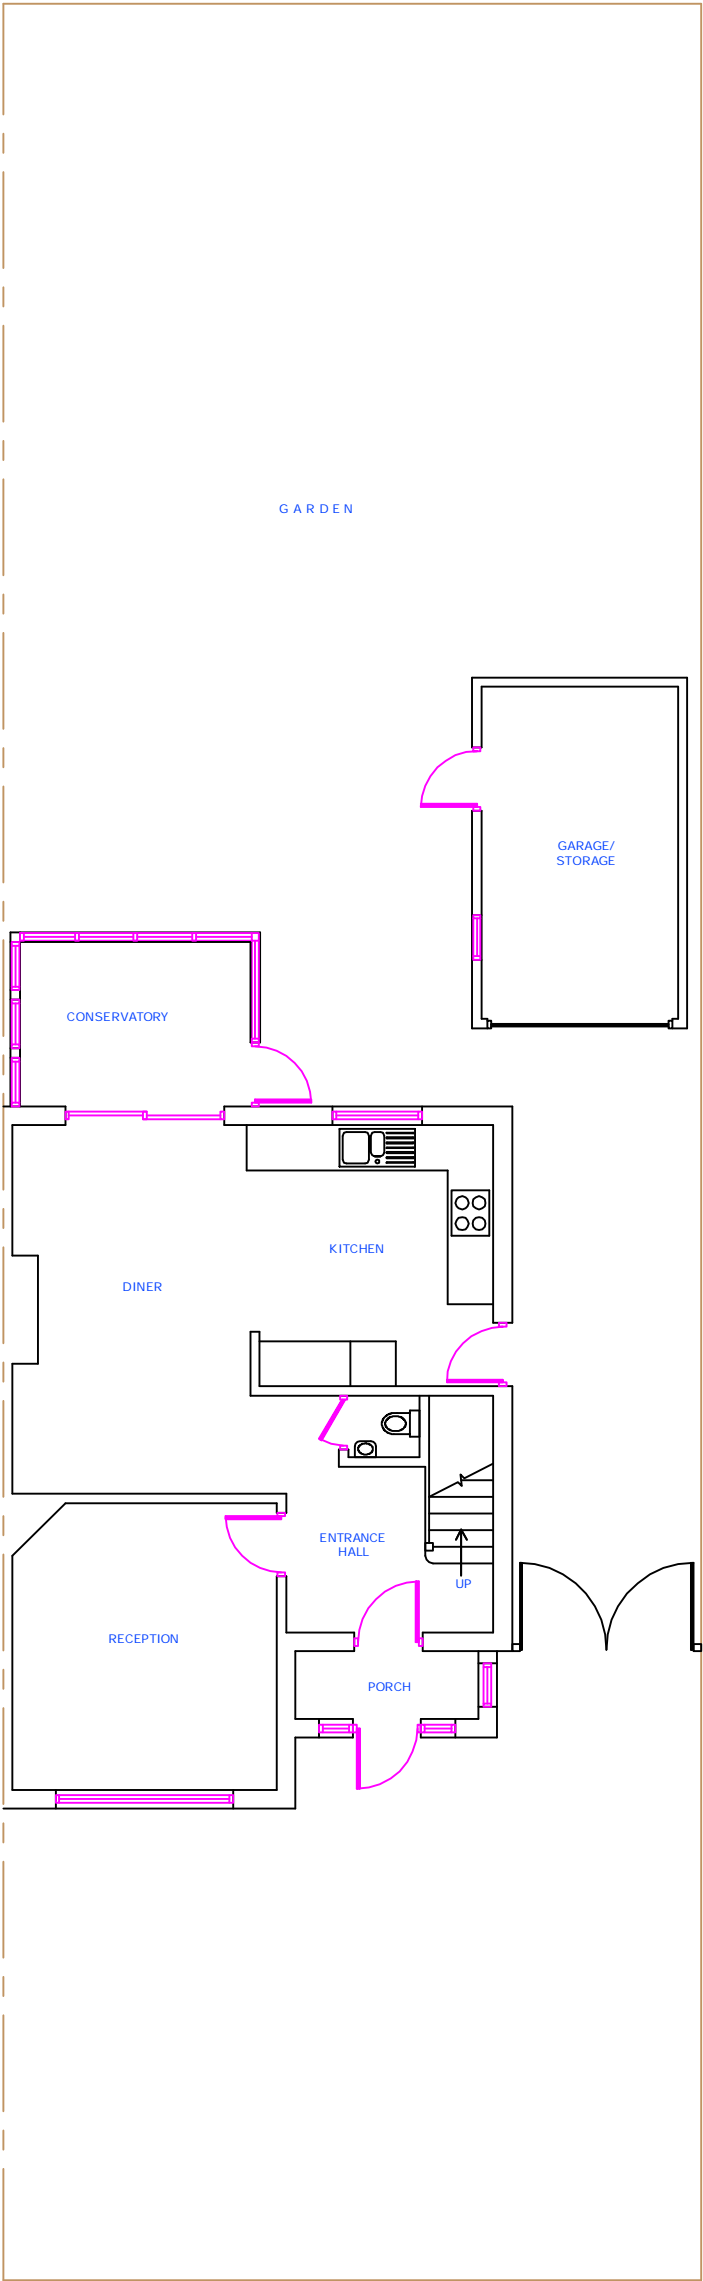

PROPOSED GROUND FLOOR PLAN

NOTES:
PROPOSED GROUND FLOOR PLAN IS SAME TO
EXISTING GROUND FLOOR PLAN

 

FV CONSULTANT LTD.		EXISTING & PROPOSED GROUND FLOOR PLAN			
DRAWN KM		DATE 12/22		3 SHERBORNE WAY, CROXLEY GREEN RICKMANSWORTH. WD3 3PE	
CHECKED KM		SIZE A3		DWG NO. VC/236/LDC/01	REV
DESIGN KM		SCALE 1:100 @ A3		SHEET 01 OF 13	