




Proposed South Elevation
Scale 1:125

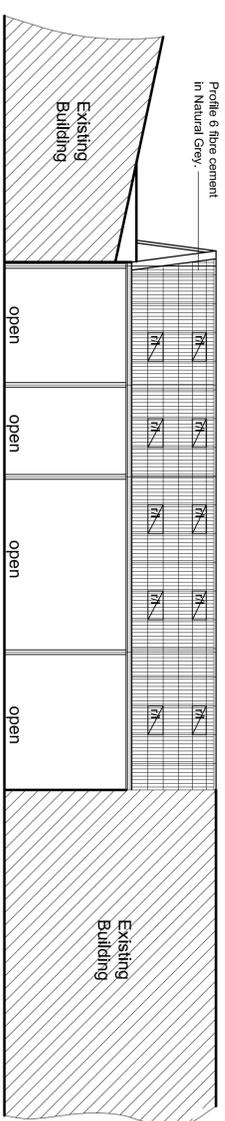


Proposed North Elevation
Scale 1:125

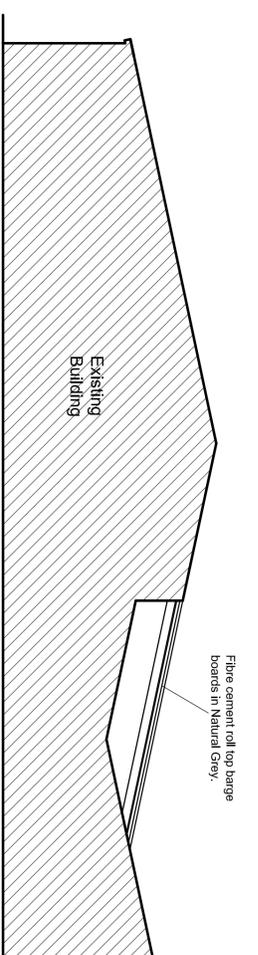


Proposed West Elevation
Scale 1:125

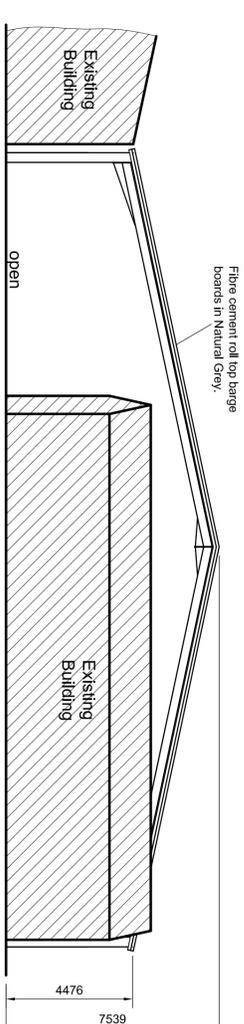

Proposed East Elevation
Scale 1:125

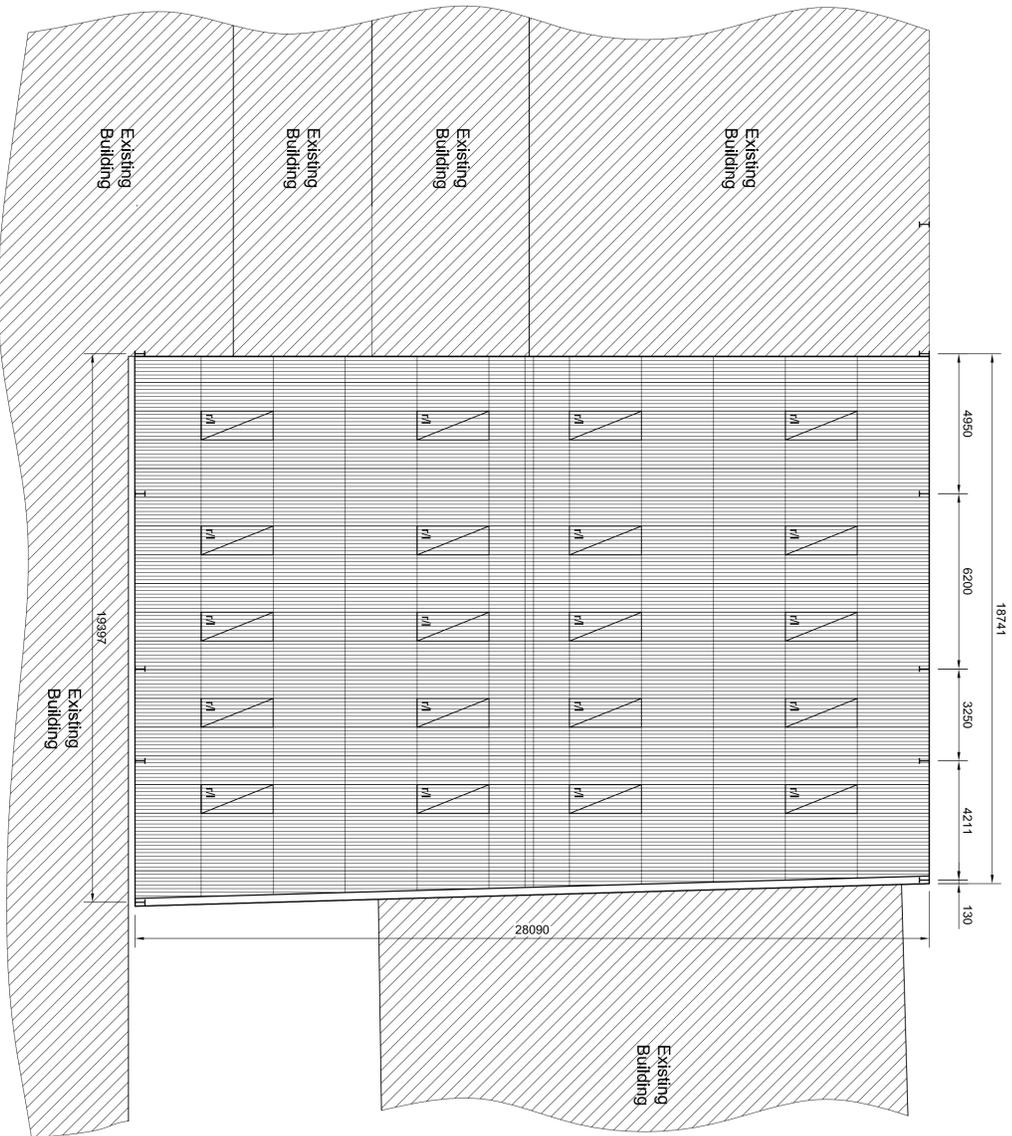

Proposed Roof Plan
Scale 1:125

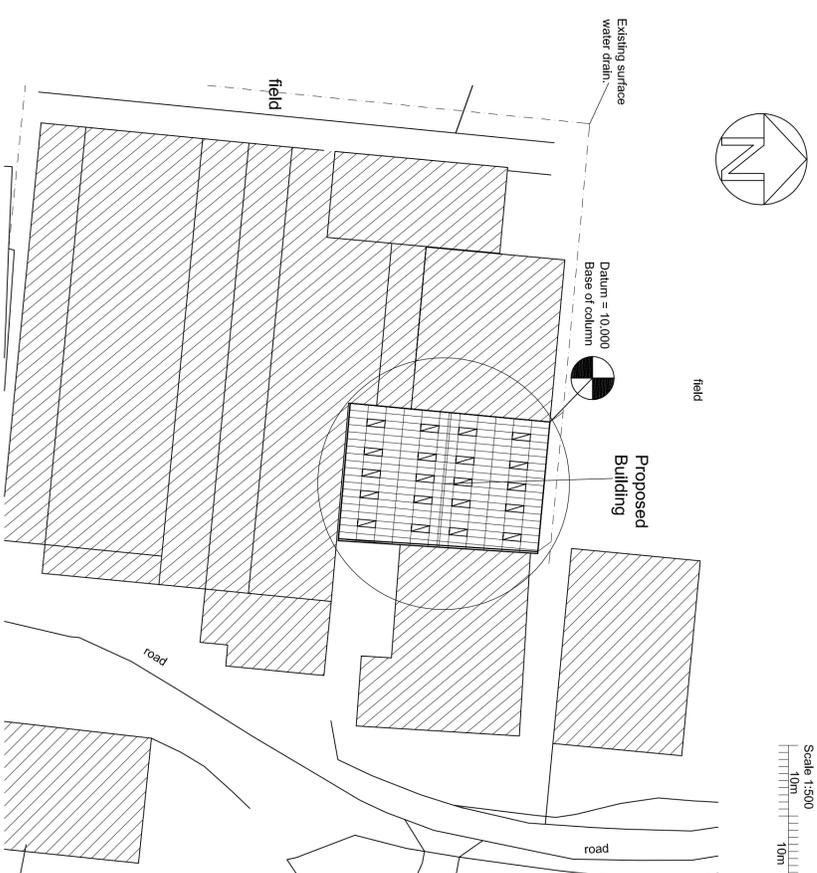

Block Plan
Scale 1:300

Ordnance Survey © Crown Copyright 2022. All rights reserved. License Number 100022432

Notes:
Roof: Profile 6 fibre cement roof sheets in Natural grey with a protected open ridge and 20/10 foot GFR rooflights & roll top barge boards in Natural Grey.
Sides: No allowance for any side cladding.
Gables: No allowance for any side cladding.

Roundacre Design Services
Planning & Architectural Services
The Old Forge, Westcott Farm,
Inwardleigh, Okehampton,
Devon, EX20 3AP
Phone/Fax: 01837 811 740. Mobile: 07739 552 054
Email: jordanm.walsh@roundacredesign.com

Client: M.R. & K.L. Cleave and Son

Home Address: East Youlstone Farm
Youlstone
Bude
Cornwall, EX23 9PU.

Site Address: East Youlstone Farm
Youlstone
Bude
Cornwall, EX23 9PU.

Drawing Title: Proposed Covered Yard

Stage: Planning

Drawn by: JWV

Check'd by: JWV

Scale: As noted

Date: 08.12.2022

Drawing No: 2021.089.01 Rev 0