




Site Plan
Scale: 1:200

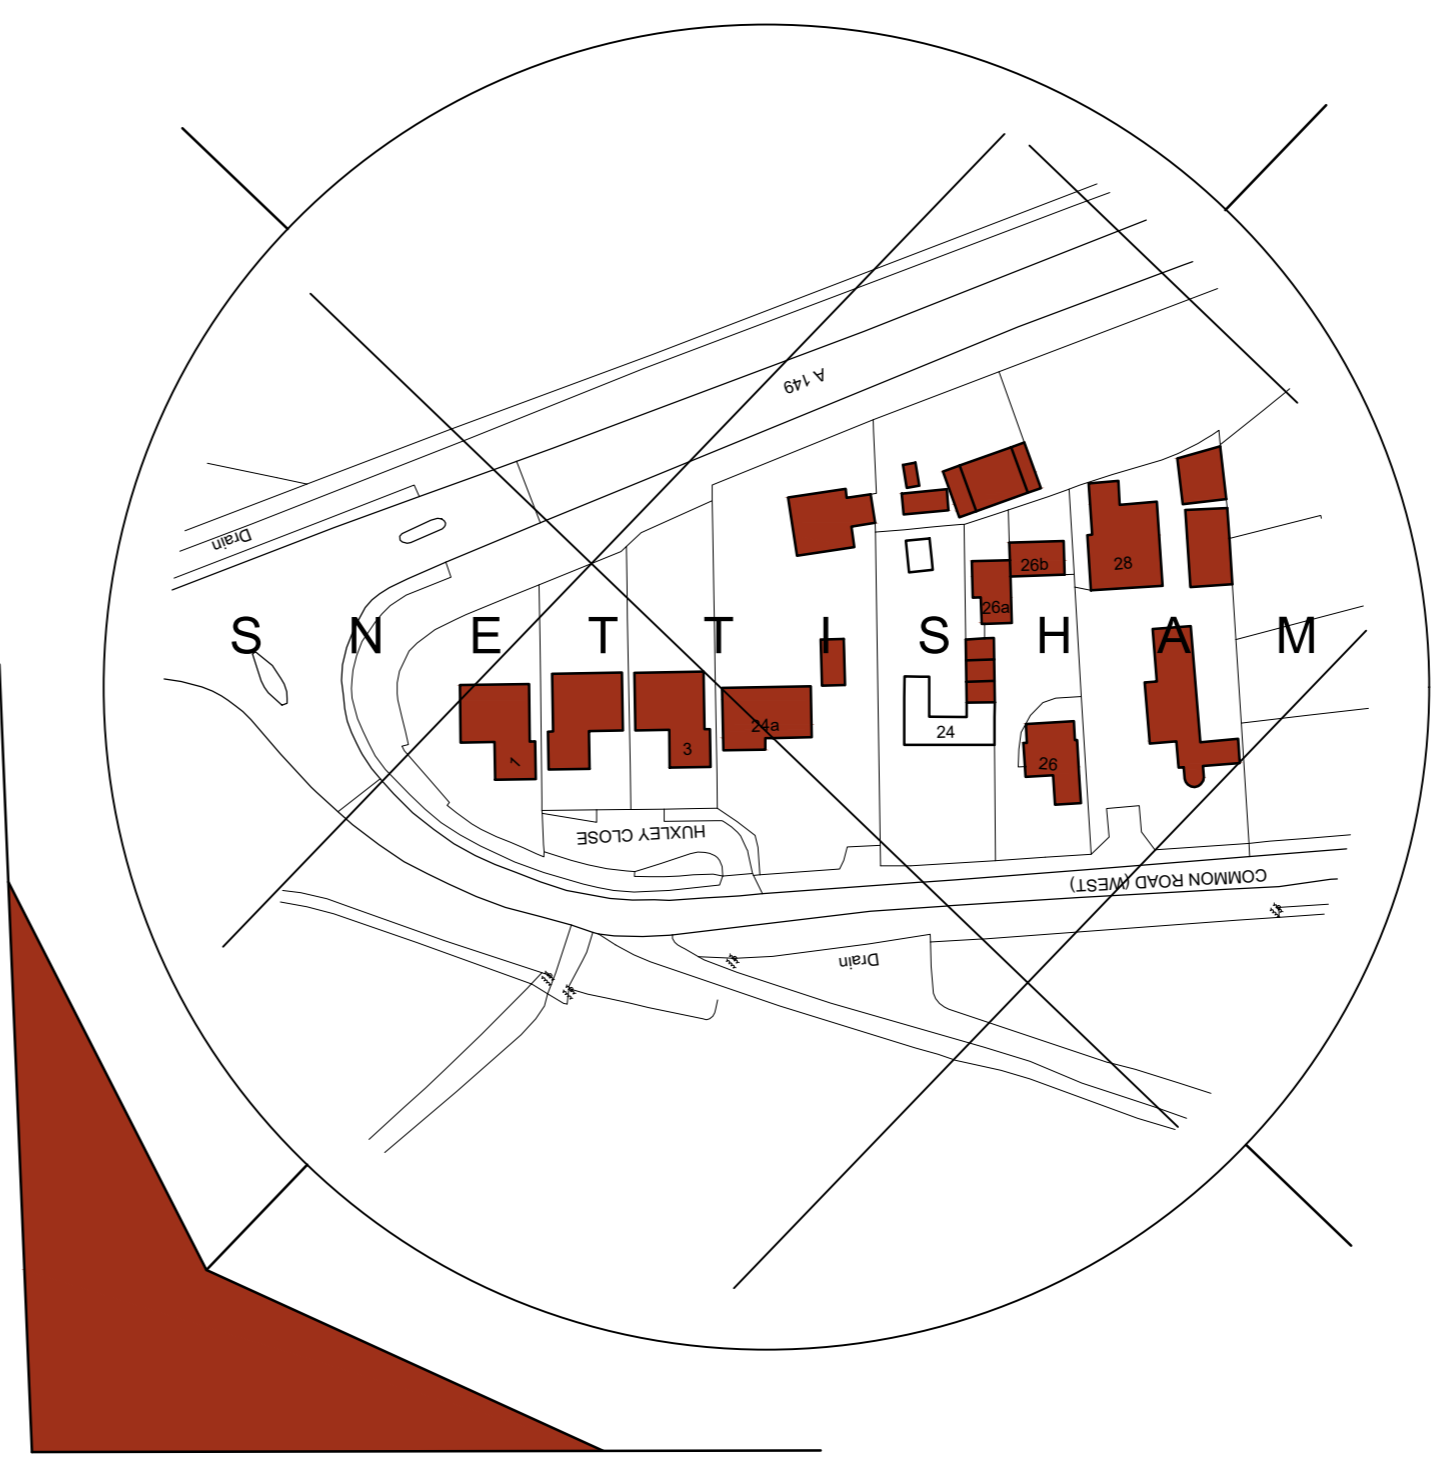

Location Plan
Scale: 1:1250

SITE PLAN KEY

- Indicates site access
- Indicates site levels taken from temporary datum
- Indicates un-surveyed buildings taken from OS map
- Indicates surveyed trees and hedging
- Indicates surveyed buildings on site
- Indicates un-surveyed trees and hedging

- General Notes**
1. All dimensions are shown in 'mm' unless otherwise stated.
 2. The contractor, sub-contractors and suppliers must verify all dimensions on site prior to the commencement of any work.
 3. This drawing is to be read in conjunction with all relevant engineers and specialist sub-contractors drawings and specifications.
 4. Any discrepancies are to be brought to the designers attention.

CONSTRUCTION DESIGN & MANAGEMENT REGULATIONS 2015

The following information must be read in conjunction with the project Risk register. This drawing highlights significant design related Health & Safety Risks present during Construction phase, and Residual Risks which remain post completion. Other Health & Safety Risks associated with Construction Activities may be present, and must be identified by the Principal Contractor prior to works commencing. Design Risks relating to specialist design items must be identified by the relevant specialist designers/ consultants and issued to the Principal Designer.

C01	Manhole	C02	TP / Overhead Cables
C03	Oil Tank	C04	Limited Access

Status

AS EXISTING

SWANN EDWARDS ARCHITECTURE

Swann Edwards Architecture Limited, Swann Edwards Architecture, Black Barn, Fen Road, Guyhirn, Wisbech, Cambs. PE13 4AA
t 01945 450694 e info@swannedwards.co.uk w www.swannedwards.co.uk

Job Title Proposed Dwelling and Replacement Garage 24 Common Road, Snettisham PE31 7PE	Date Nov 2022	Drawn by BR
	Checked by GE	
Drawing Title Survey Drawing	Job No. SE-1889	Sheet Size A2
	Dwg No. 100	Revision