

Project name
5 Wood View, Shincliffe
Alterations



Date Drawn by Scale
December 2022 JC 1:50@A3

Job no Drawing no Rev
0001 PP.02

For
Dr & Mrs Conroy

Drawing title
Proposed - Planning
Ground Floor Plan

Discrepancies, ambiguities and/or omissions between this drawing and information given elsewhere must be reported to the architect before proceeding.
This drawing is copyright.
Dimensions must be checked on site.
Do not scale off dimensions from this drawing.

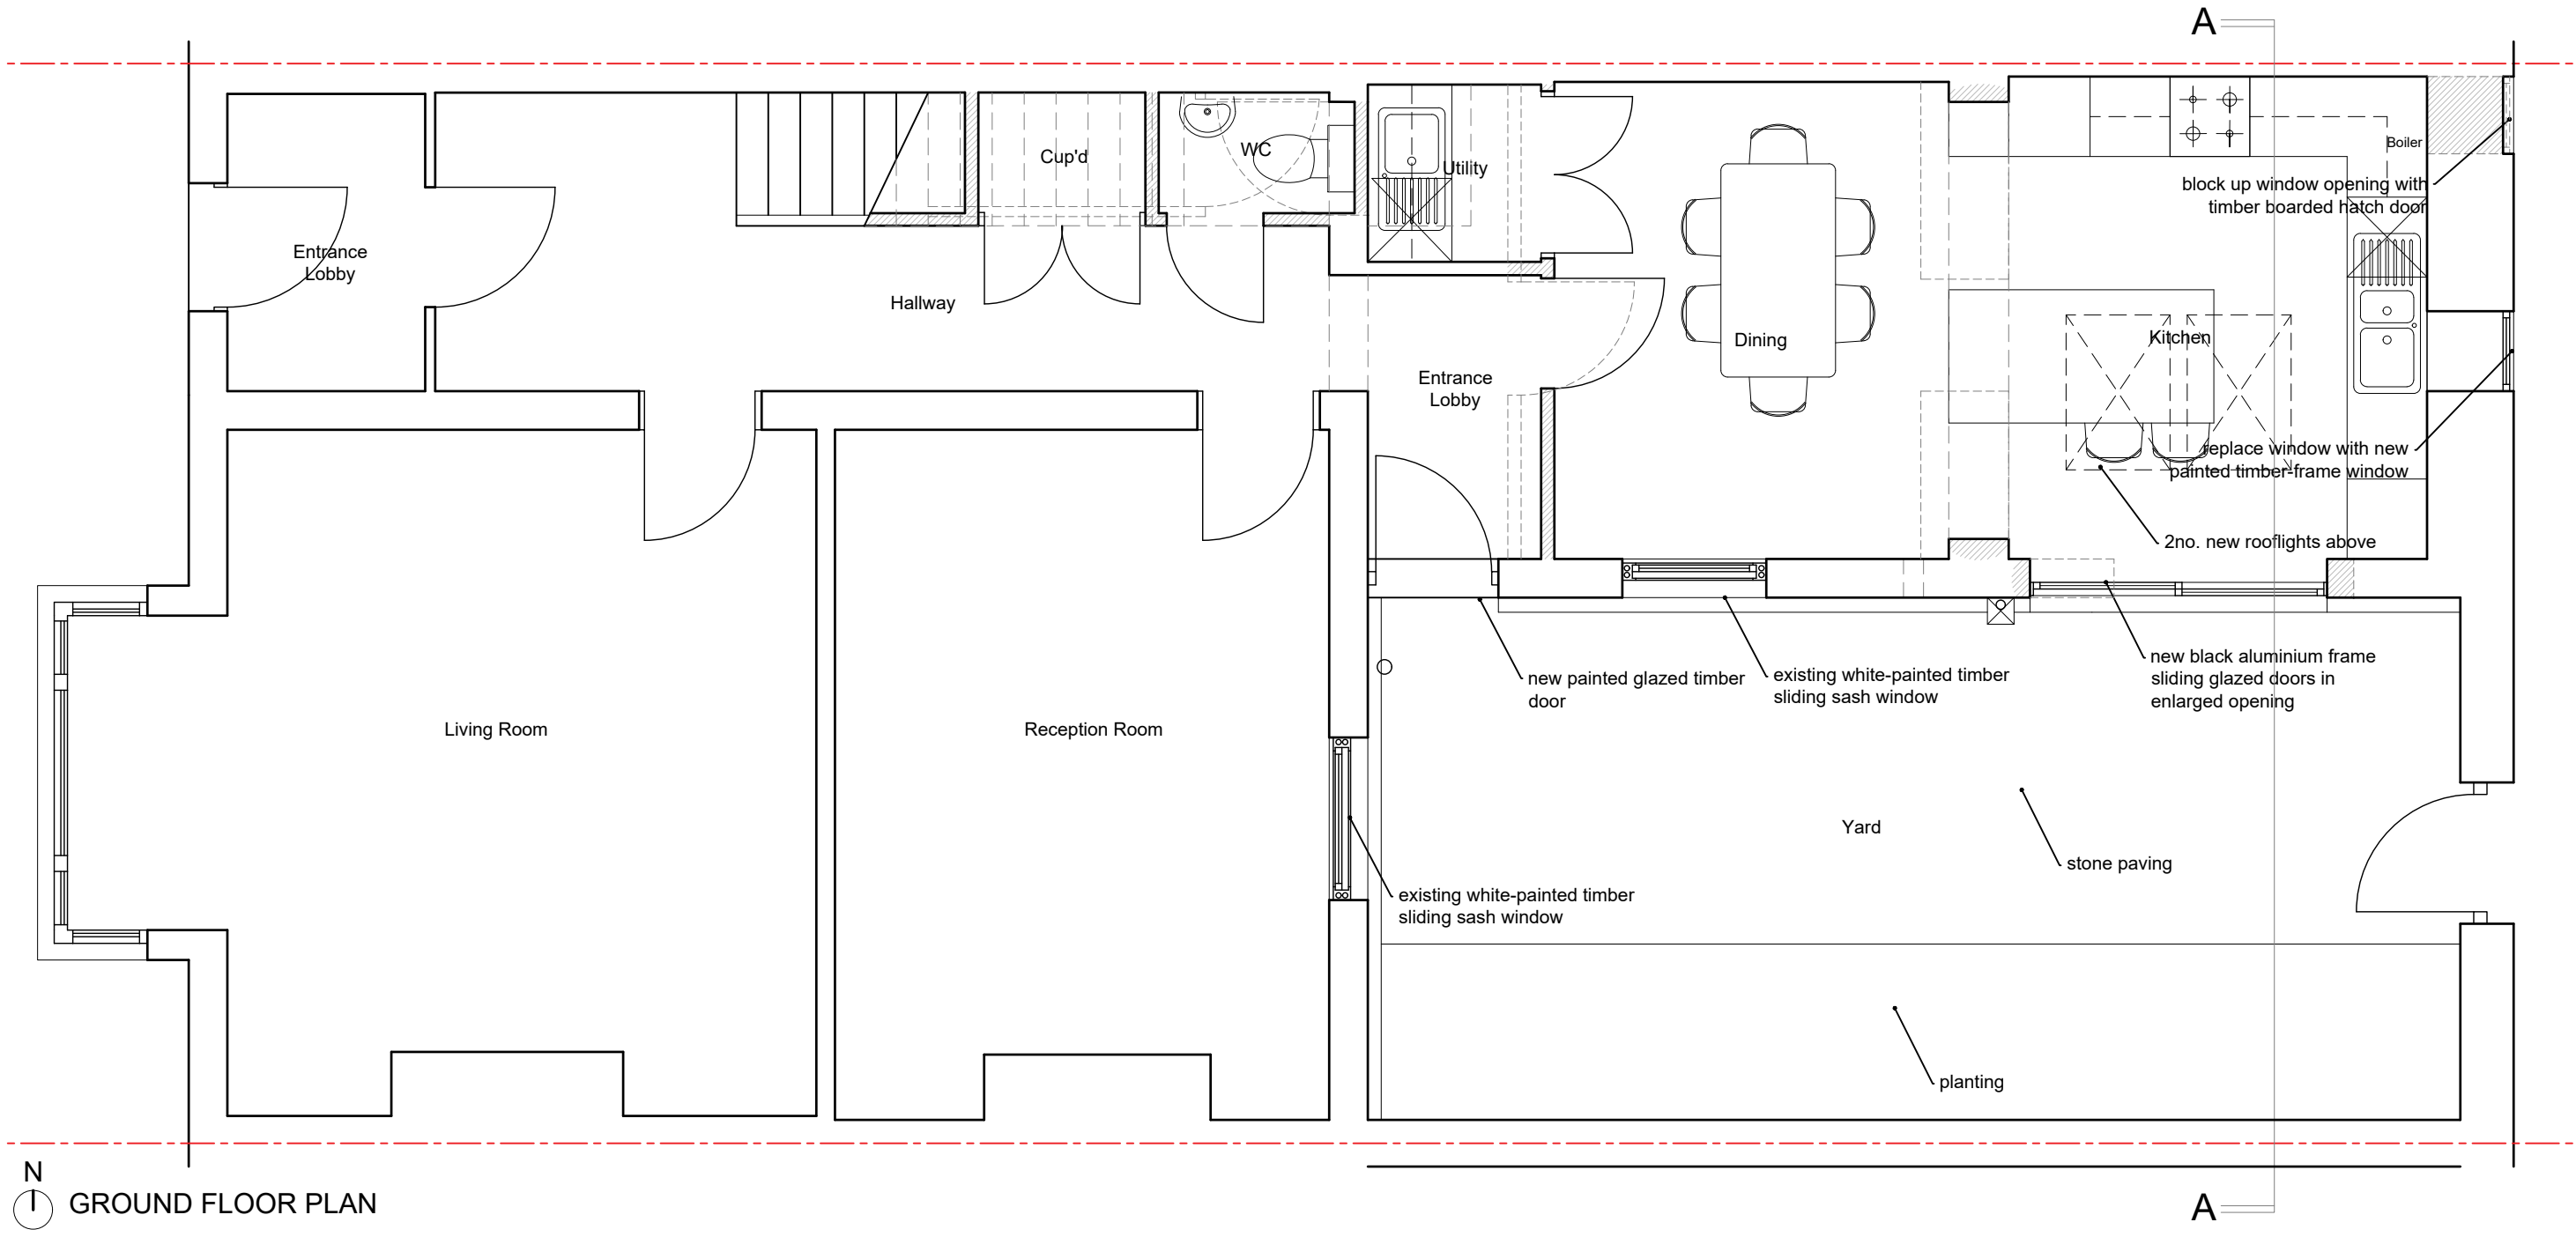 

N
GROUND FLOOR PLAN