


FIRST FLOOR PLAN

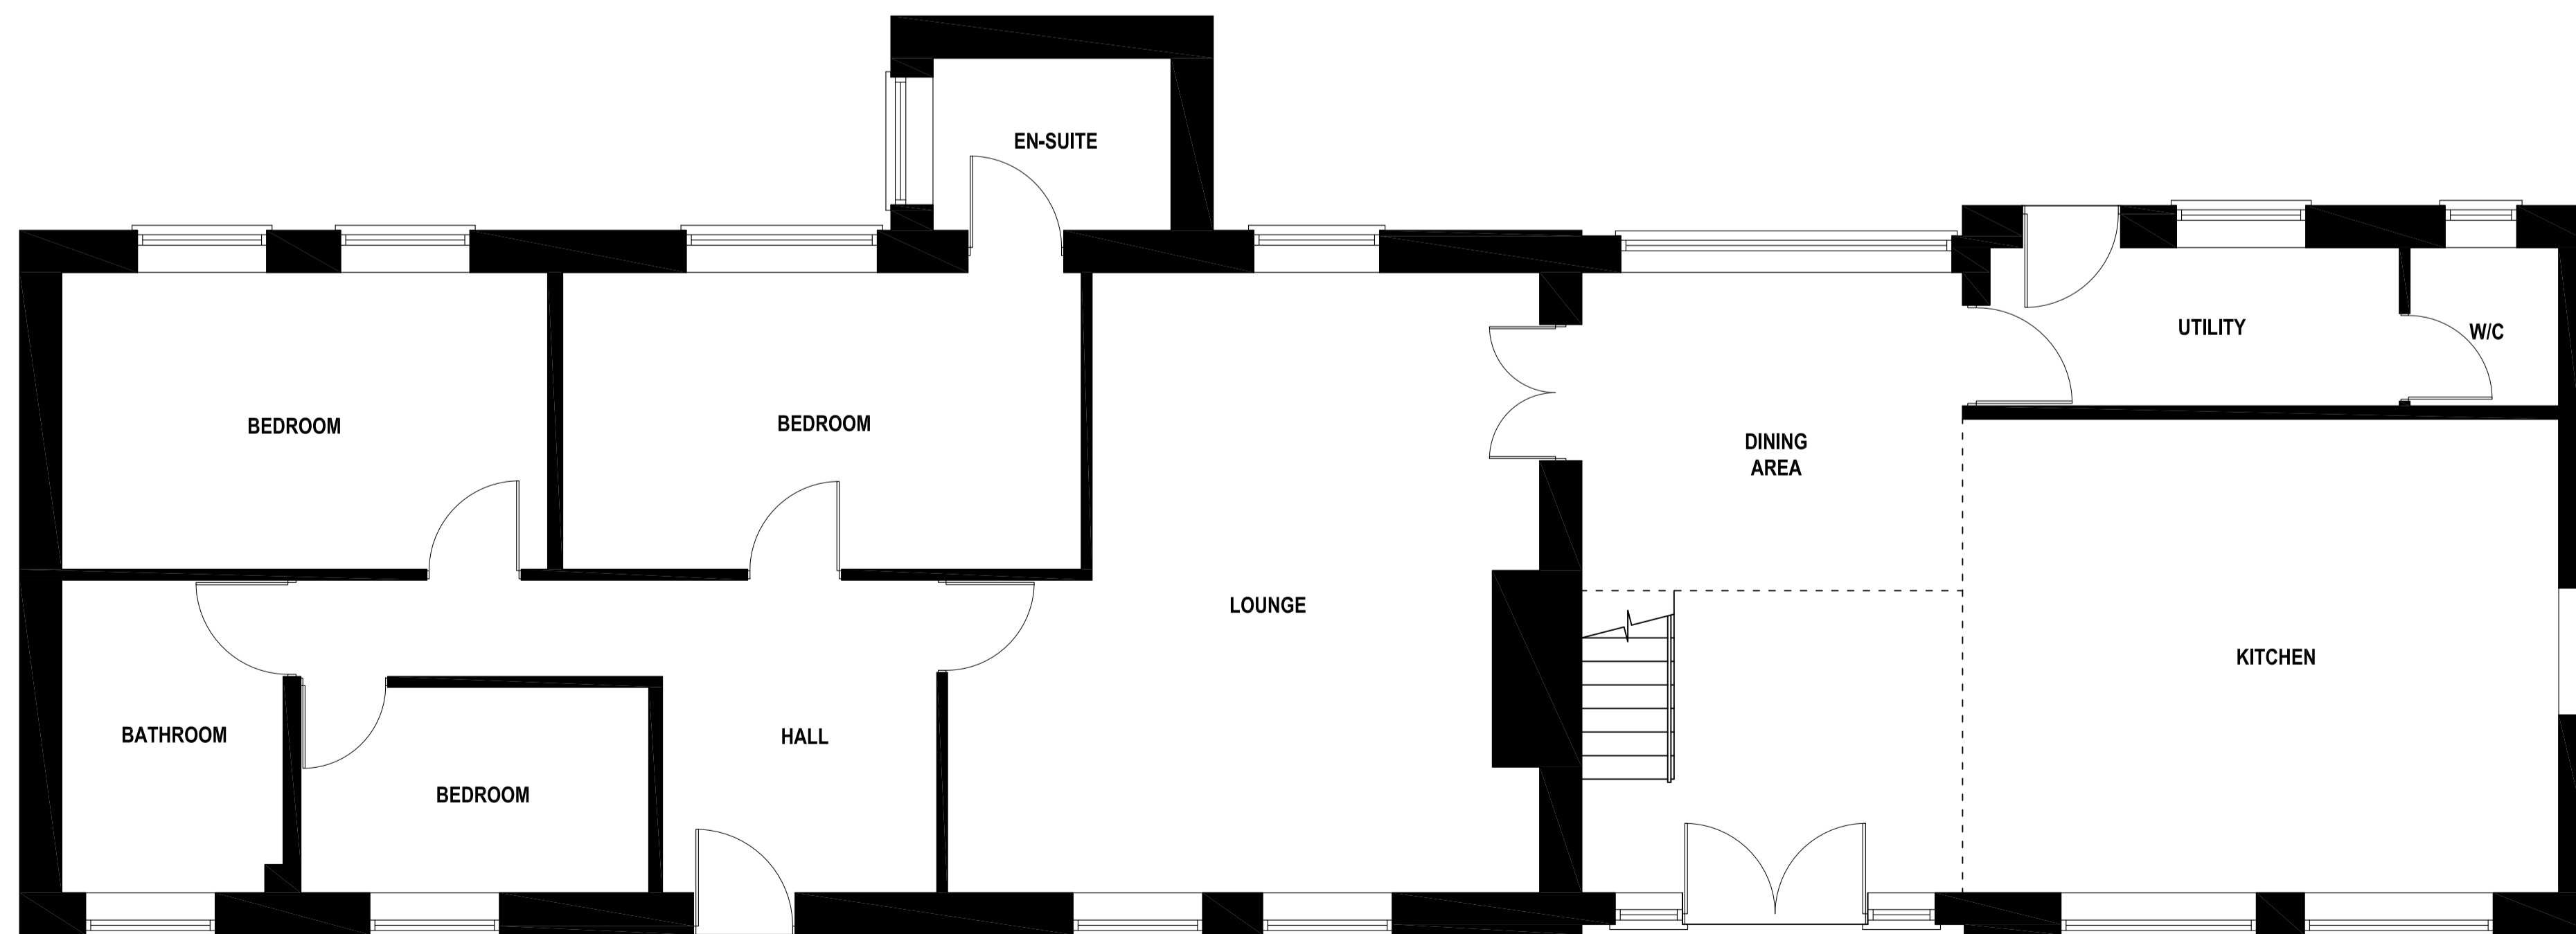

GROUND FLOOR PLAN

-	Planning Issue	JL	13/12/22
Revision	Description	By	Date
<p>Notes:</p> <p>THE CONTENTS OF THIS DRAWING IS NOT BE REPRODUCED IN WHOLE OR PART OR USED FOR THE PURPOSES OF ANY OTHER PROJECT WITHOUT THE EXPRESS PERMISSION OF THE COMPANY OFFICES.</p> <p>WORK TO BE DONE IN CONFORMANCE WITH ALL RELEVANT ARCHITECTS' SERVICE ORDERS AND MANUFACTURERS DRAWINGS AND SPECIFICATIONS.</p>			
		<p>(01429) 244370 info@aspservicesltd.co.uk Vega House 8 Grange Road Hartlepool TS26 8JA www.aspservicesltd.co.uk</p>	
<ul style="list-style-type: none"> ARCHITECTURE SURVEYING PLANNING 			
Project Address	Burnlee Bowes Close, Ramshaw Bishop Auckland	Dwg No.	1111/P/1
Client	Mr G Tyers	Status	Planning
Dwg Title	Existing Floor Plans	Paper size	A1
Rev	Rev Date	Scale	1:50
-	13/12/2022	Drawn By	JL