


FIRST FLOOR PLAN

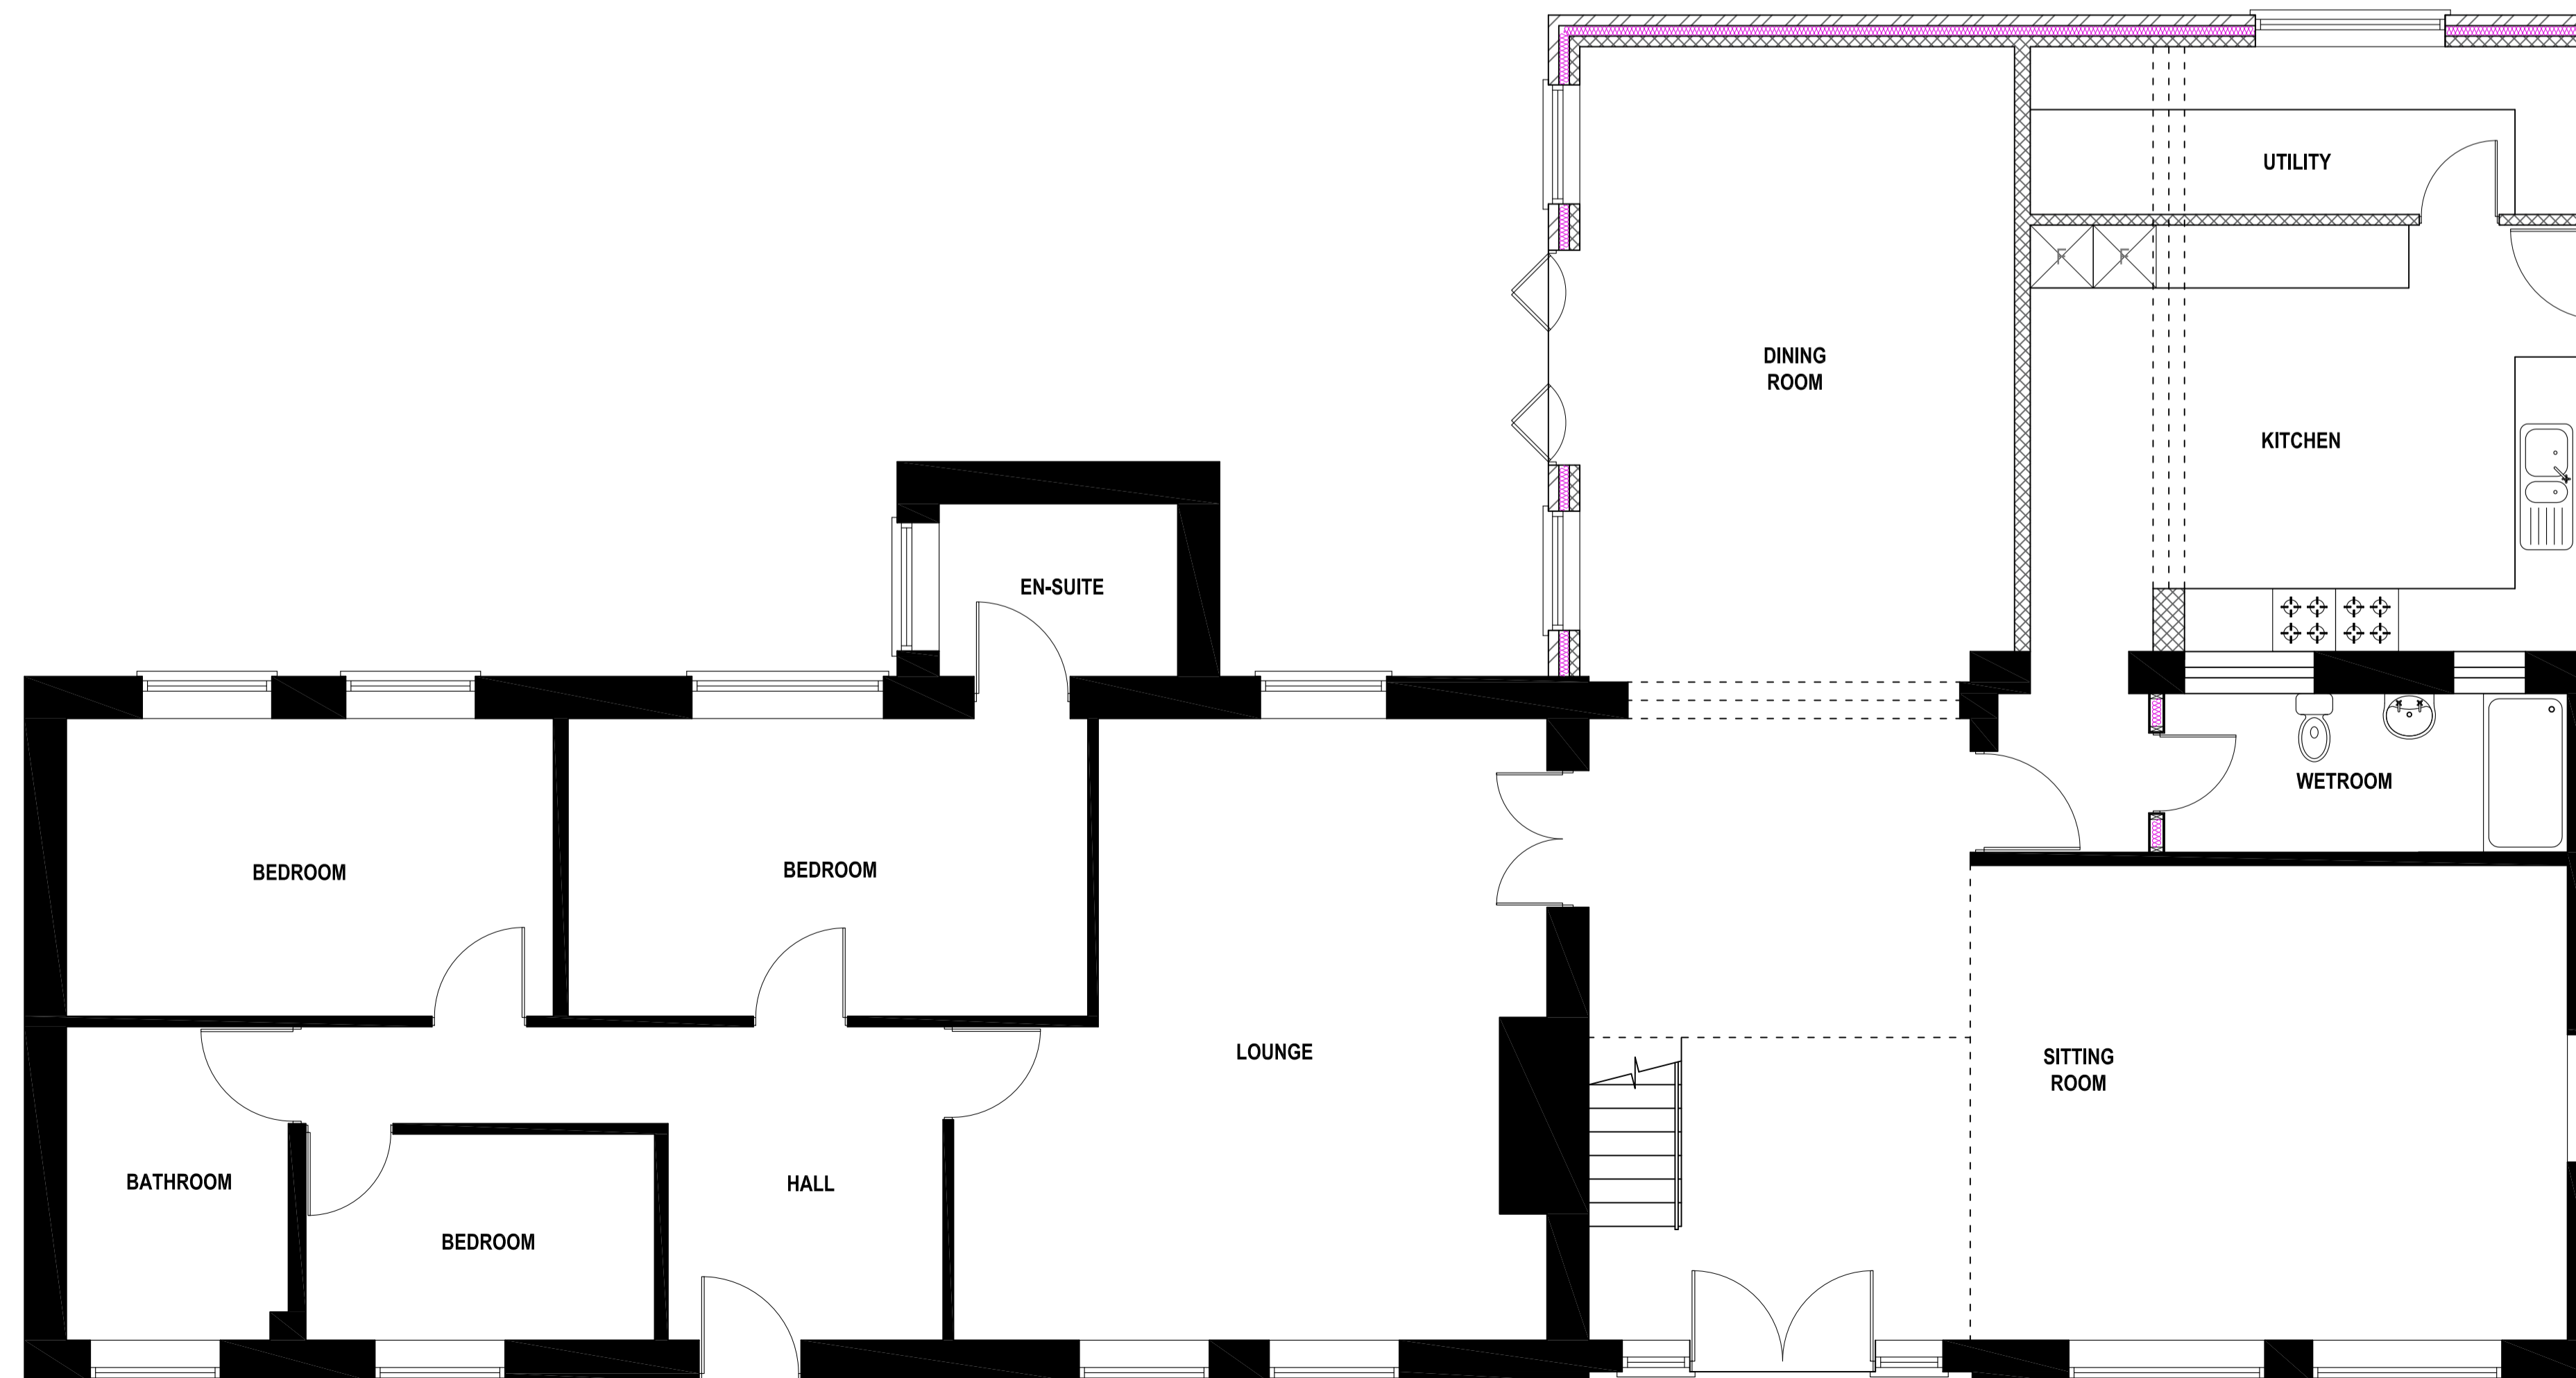

GROUND FLOOR PLAN

-	Planning Issue	JL	13/12/22
Revision	Description	By	Date
<p>Notes:</p> <p>THE CONTENT OF THIS DRAWING IS NOT TO BE REPRODUCED IN WHOLE OR PART OR USED FOR THE PURPOSES OF ANY OTHER PROJECT WITHOUT THE EXPRESS PERMISSION OF THE COMPANY OFFICES.</p> <p>WORK TO BE DONE IN CONFORMANCE WITH ALL RELEVANT ARCHITECT'S SERVICE ORDERS AND MANUFACTURERS DRAWINGS AND SPECIFICATIONS.</p>			
		<p>(01429) 244370 info@aspservicesltd.co.uk Vega House 8 Grange Road Hartlepool TS26 8JA www.aspservicesltd.co.uk</p>	
Project Address	Burnlee Bows Close, Ramshaw Bishop Auckland	Dwg No.	1111/P/5
Client	Mr G Tyers	Status	Planning
Dwg Title	Proposed Floor Plans	Paper size	A1
Rev	Rev Date	Scale	1:50
-	13/12/2022	Drawn By	JL