


EXISTING REAR ELEVATION



EXISTING SIDE ELEVATION

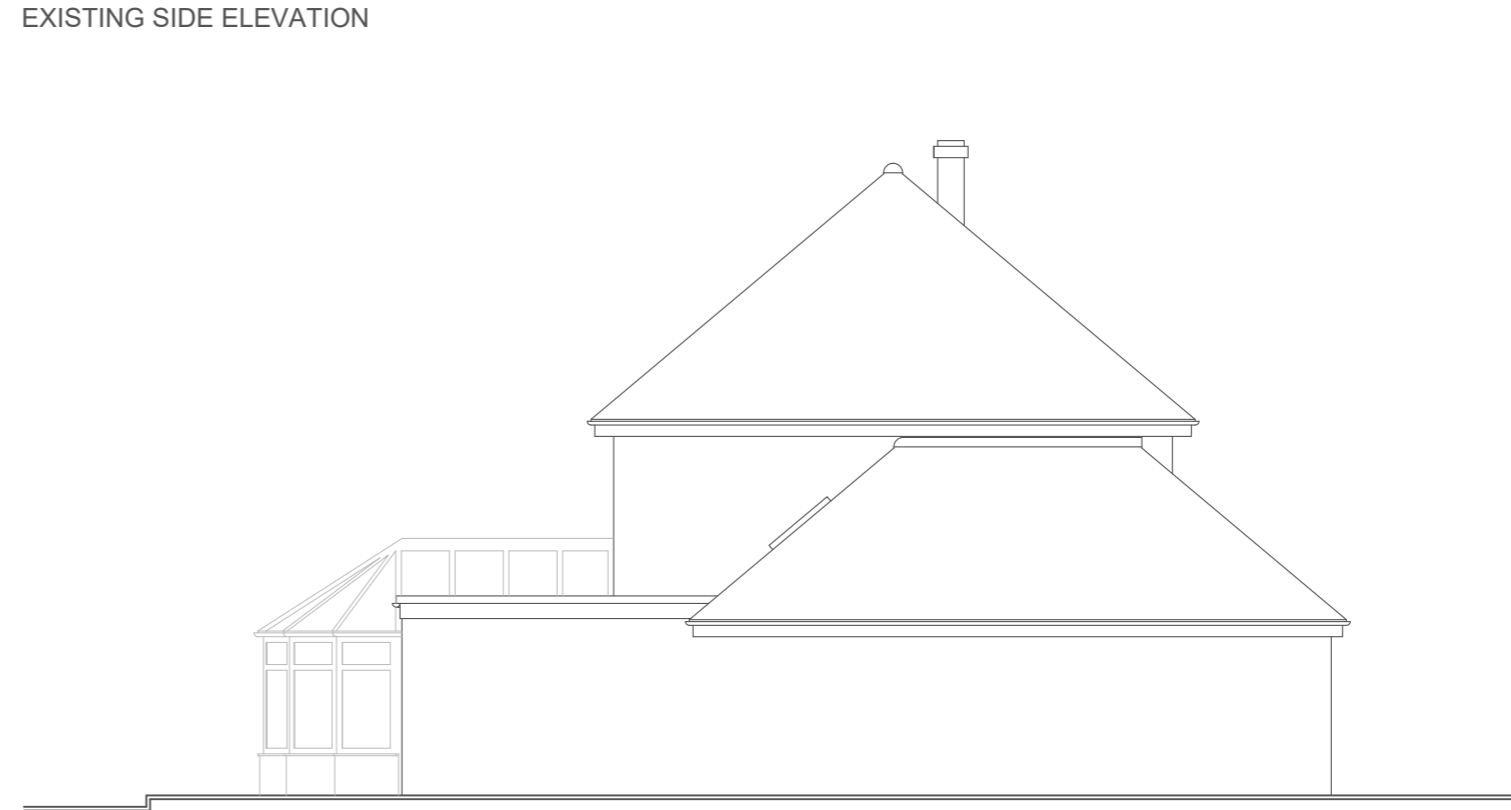

REAR ELEVATION



PROPOSED SIDE ELEVATION



C/BD

The Junction
 Station Road, Watford, WD17 1ET
 +44 (0)1923 371381
 info@studiocbd.co.uk
 www.studiocbd.co.uk

TITLE:
 PART SINGLE PART TWO STOREY EXTENSION

PROJECT ADDRESS:
 SWITHLAND, WYATTS ROAD, CHORLEYWOOD

CLIENT:
 MR ARI RAJENDRA

DATE: JAN 2023
SCALE: 1:100 @ A2
DRAWN: JC

DRAWING NUMBER:
 375-007

REVISION:
 A

REV: A
DATE: JAN 23
NOTE: SIDE VELUX WIND.

-
 -
 -
 -
 -