



EXISTING ROOF LAYOUT

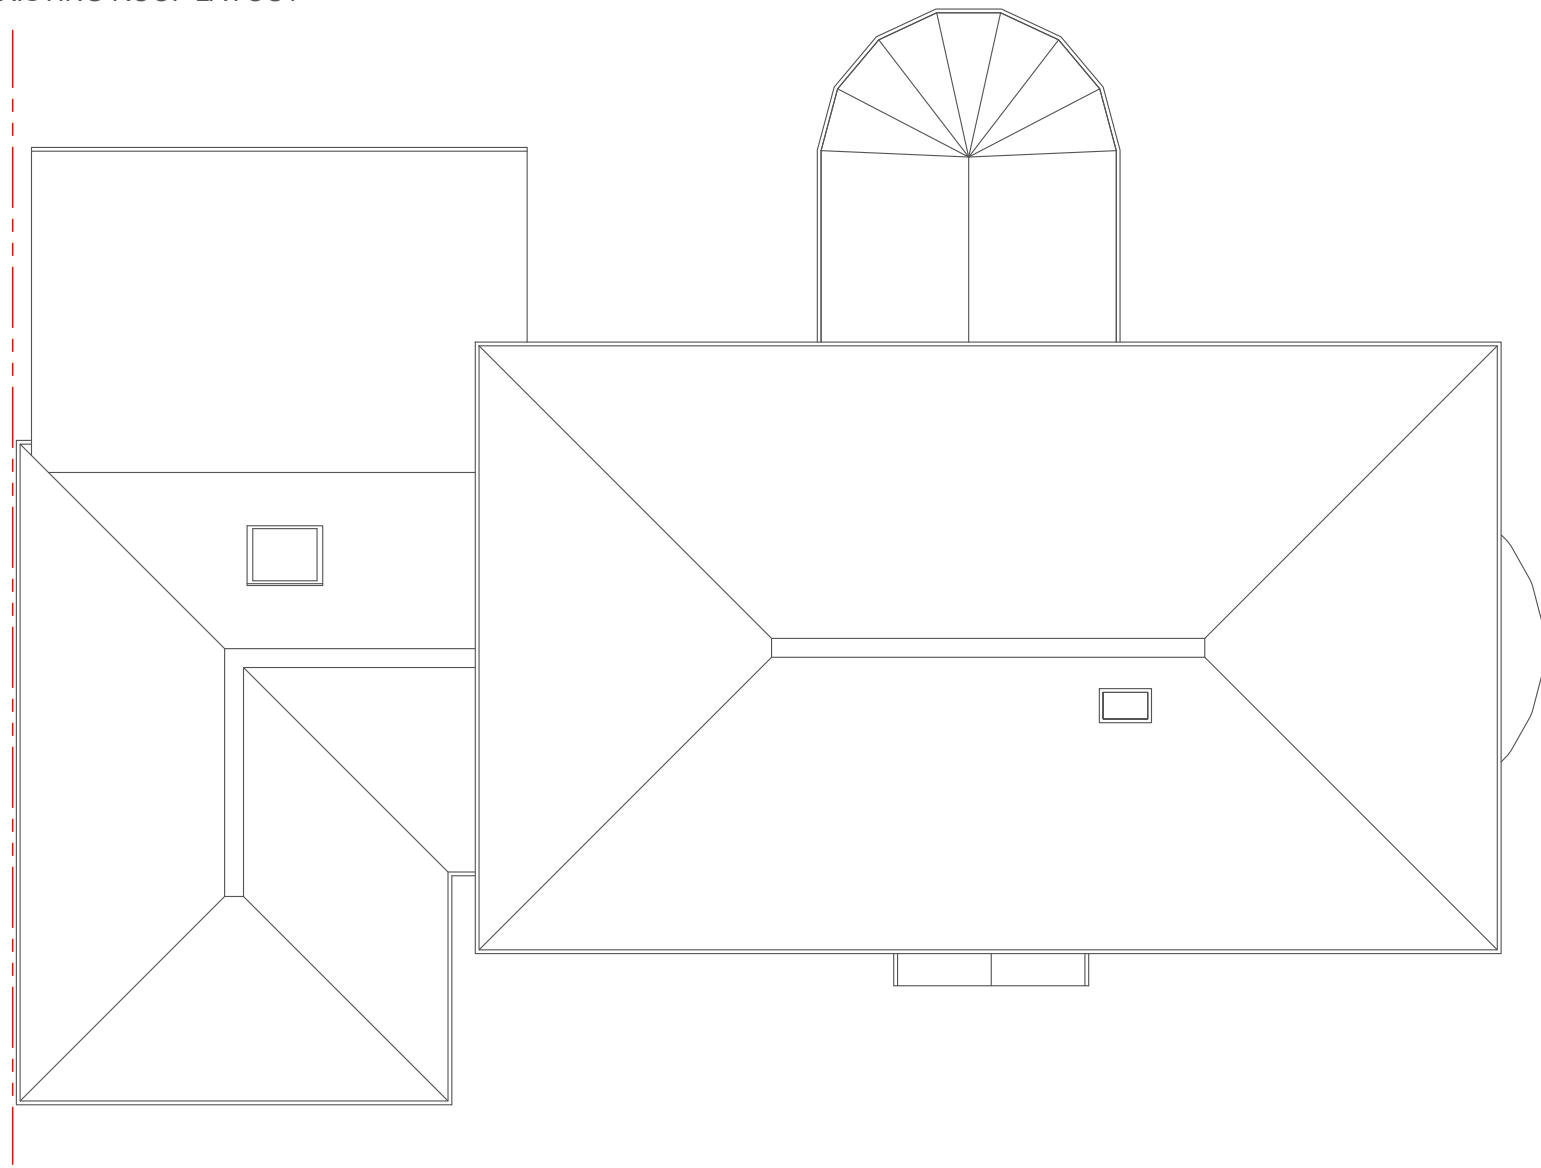

EXISTING FRONT ELEVATION



PROPOSED ROOF LAYOUT

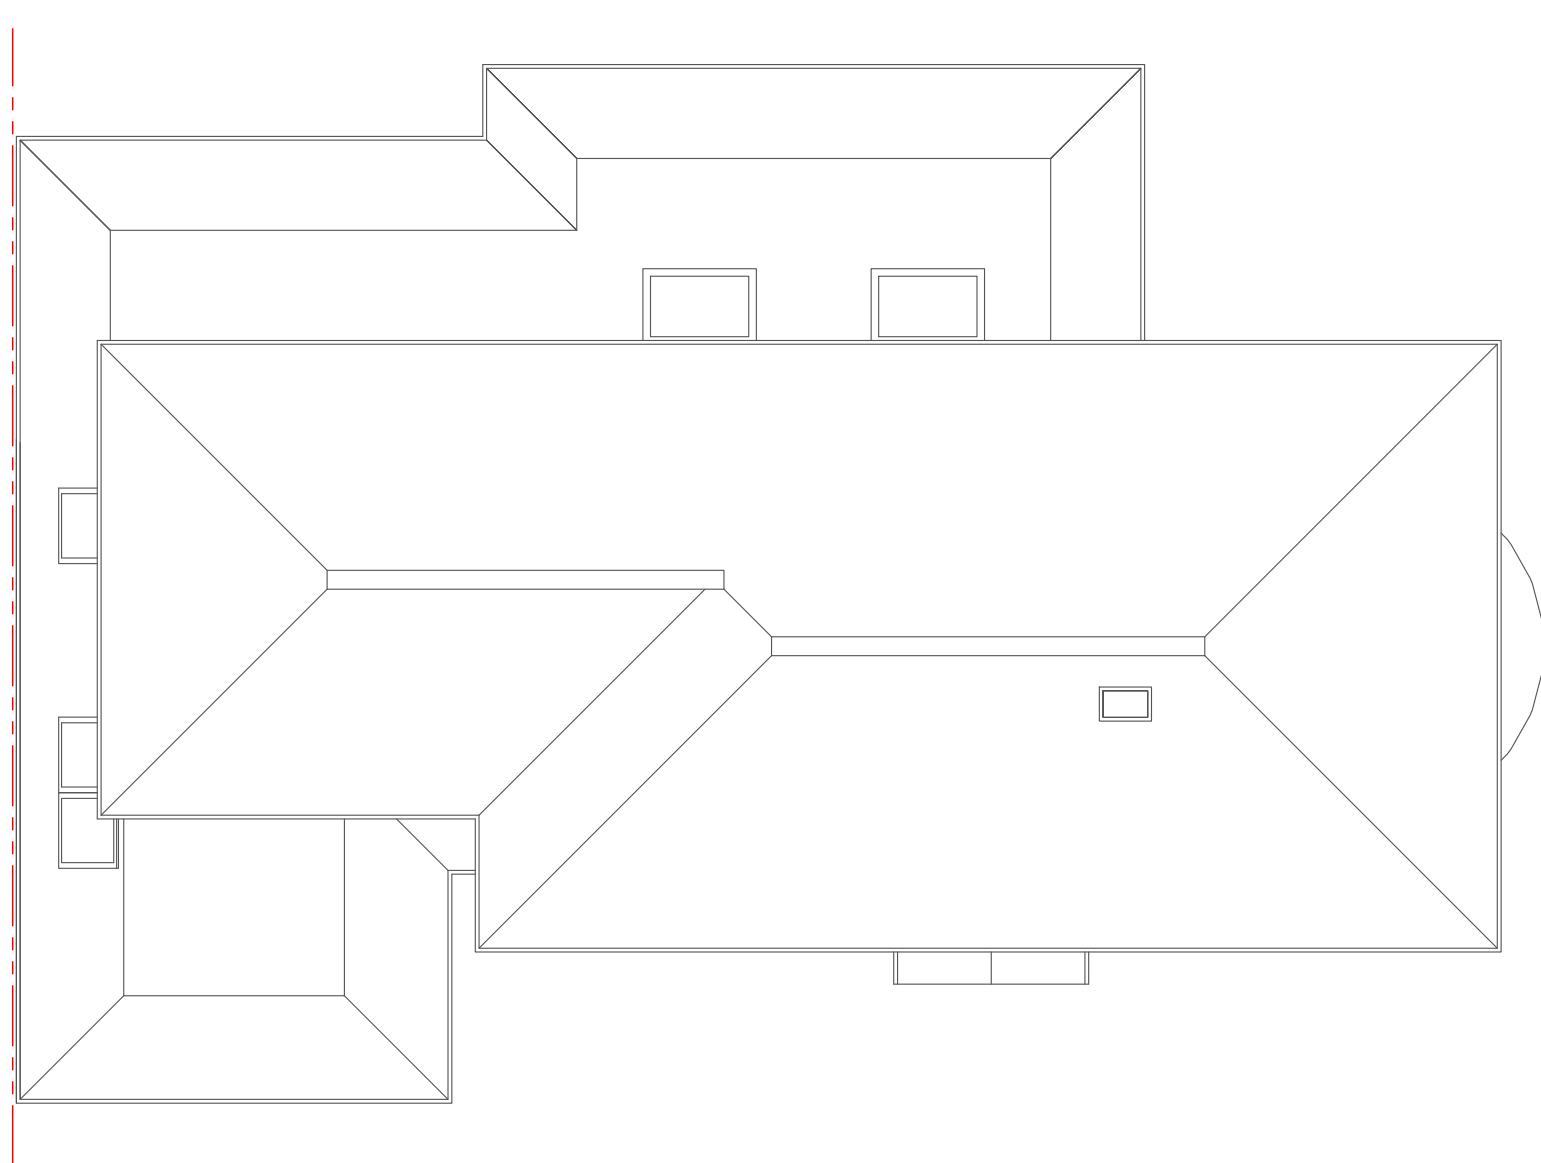

PROPOSED FRONT ELEVATION



C/BD
 The Junction
 Station Road, Watford, WD17 1ET
 +44 (0)1923 371381
 info@studiocbd.co.uk
 www.studiocbd.co.uk

TITLE:
 PART SINGLE PART TWO STOREY EXTENSION

PROJECT ADDRESS:
 SWITHLAND, WYATTS ROAD, CHORLEYWOOD

CLIENT:
 MR ARI RAJENDRA

DATE: JAN 2023

SCALE: 1:100 @ A2

DRAWN: JC

DRAWING NUMBER:
 375-006

REVISION:
 A

REV:	DATE:	NOTE:
A	JAN 23	SIDE VELUX WIND.
-	-	-
-	-	-
-	-	-
-	-	-