
 


# Proposed Site Plan for the horse stables

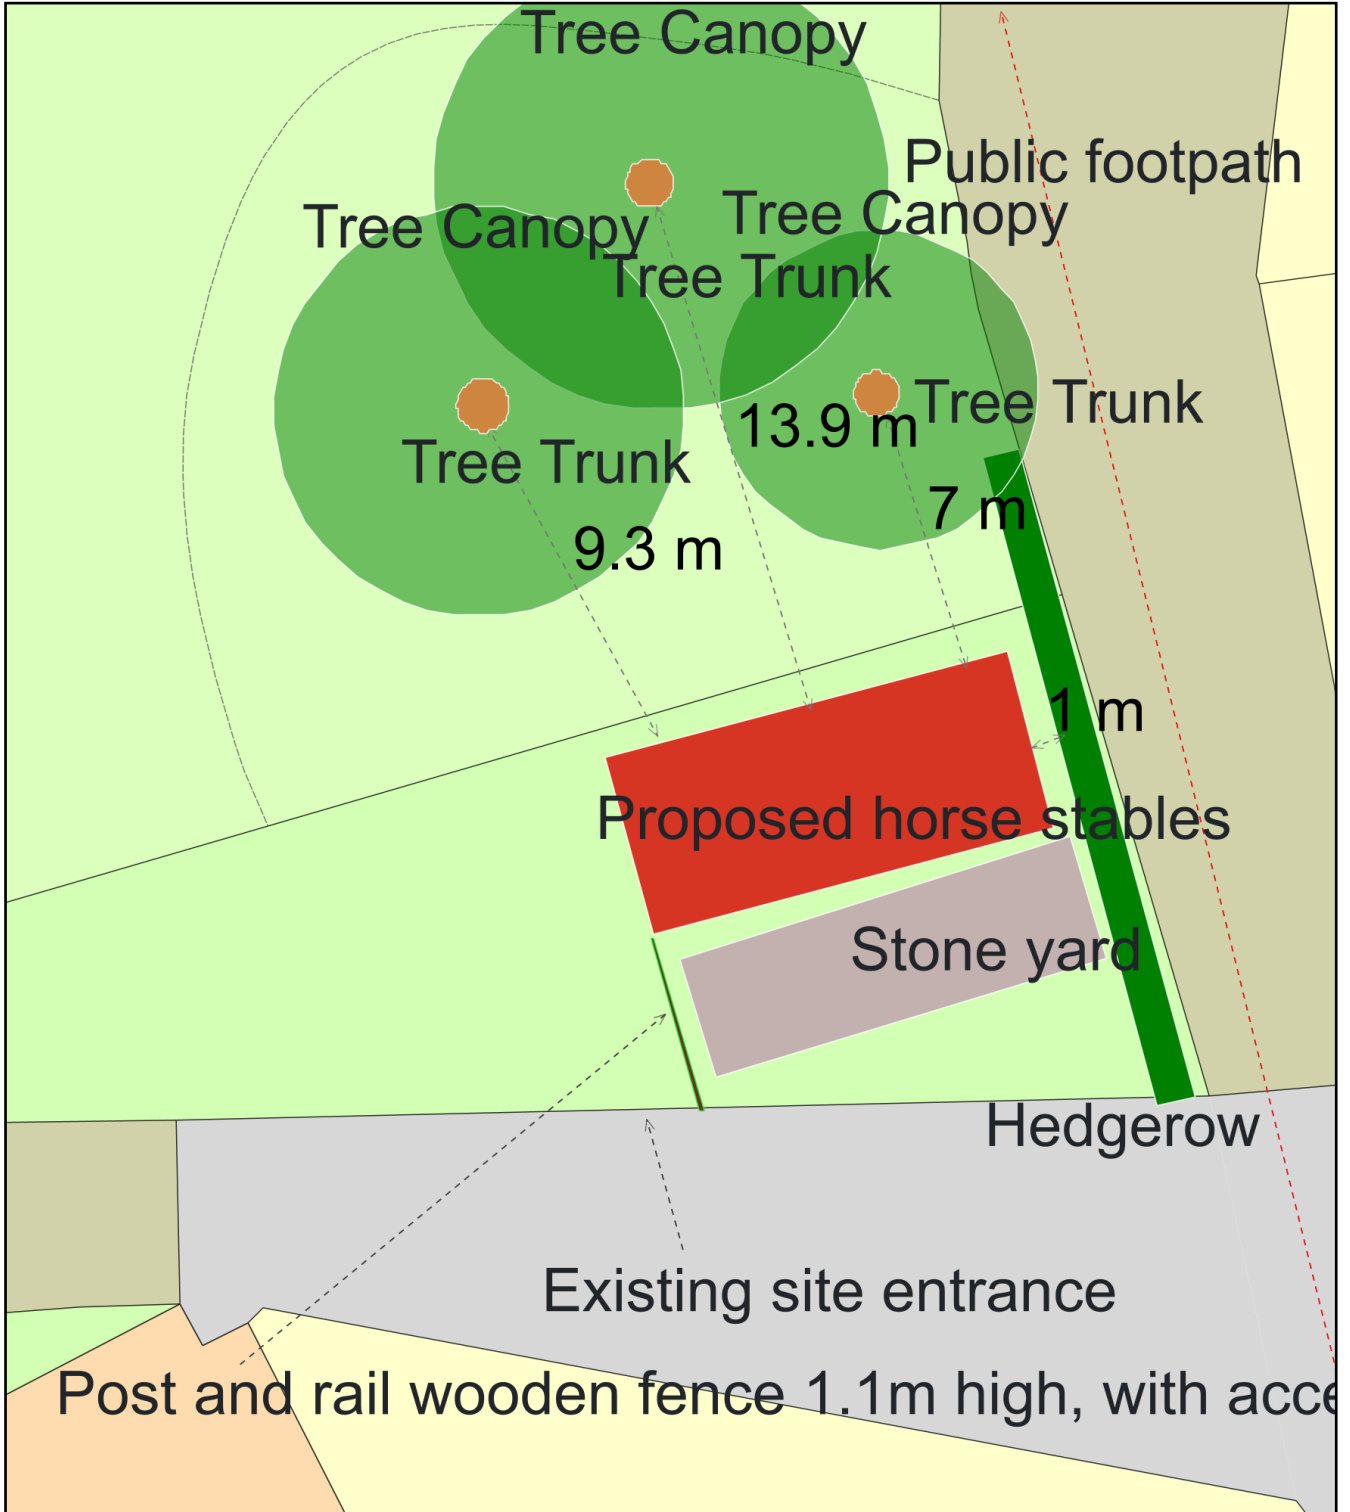

Plan Produced for: Mr Euan Hammersley  
Date Produced: 15 Jan 2023  
Plan Reference Number: TQRQM23015125205220  
Scale: 1:200 @ A4