
 


Existing Site Plan for the horse stables

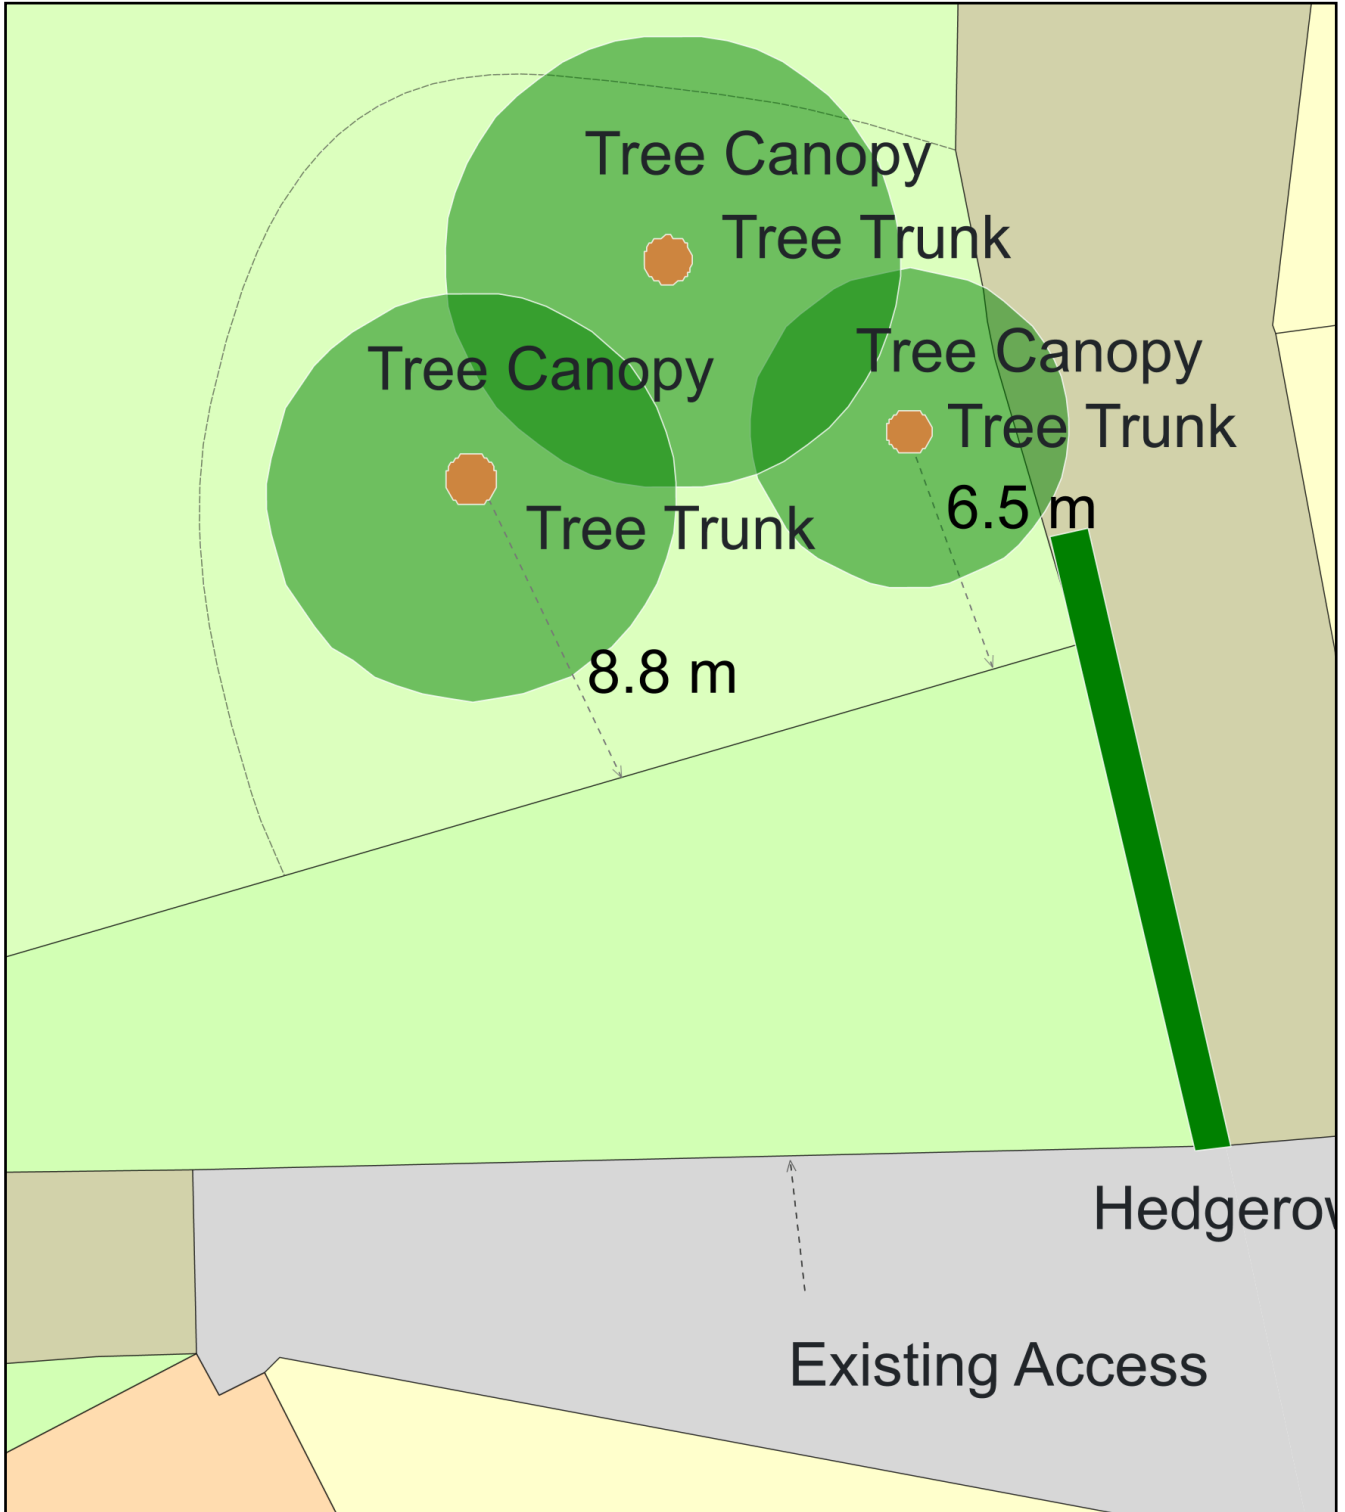

Plan Produced for: Mr Euan Hammersley

Date Produced: 15 Jan 2023

Plan Reference Number: TQRQM23015121445163

Scale: 1:200 @ A4