




SITE / STREET ELEVATION - 1:200

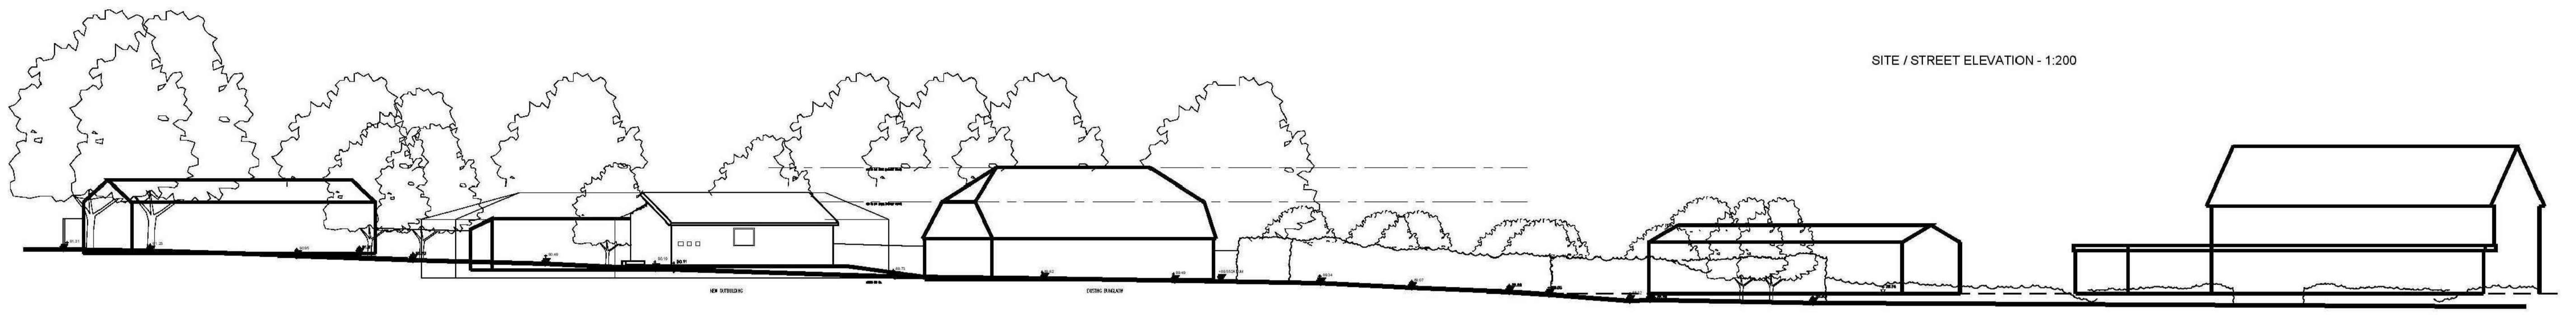


SIDE ELEVATION - 1:200

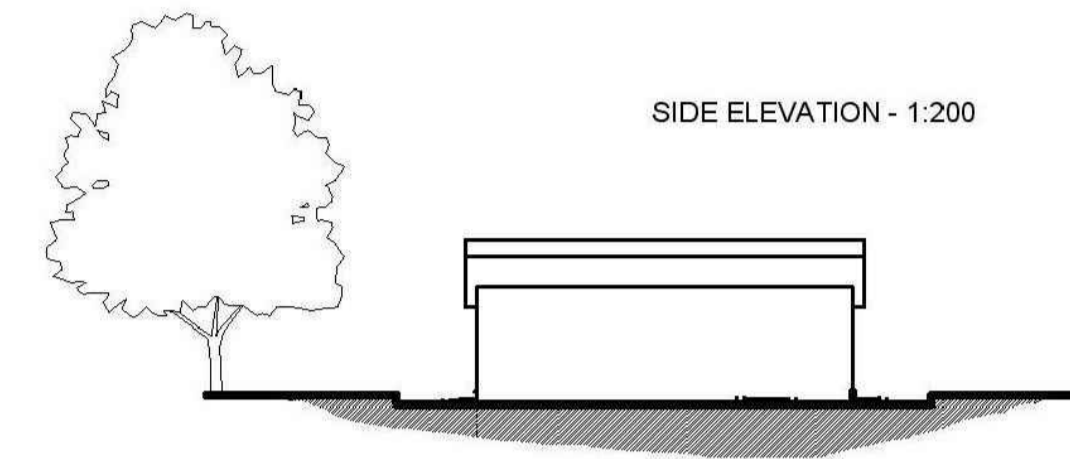




FRONT ELEVATION - 1:200

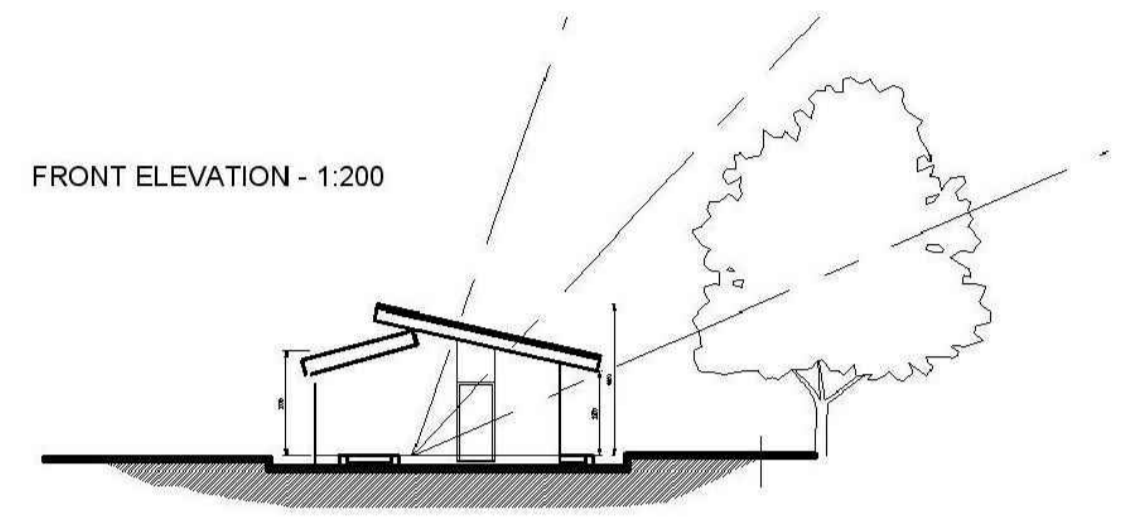

REAR ELEVATION - 1:200

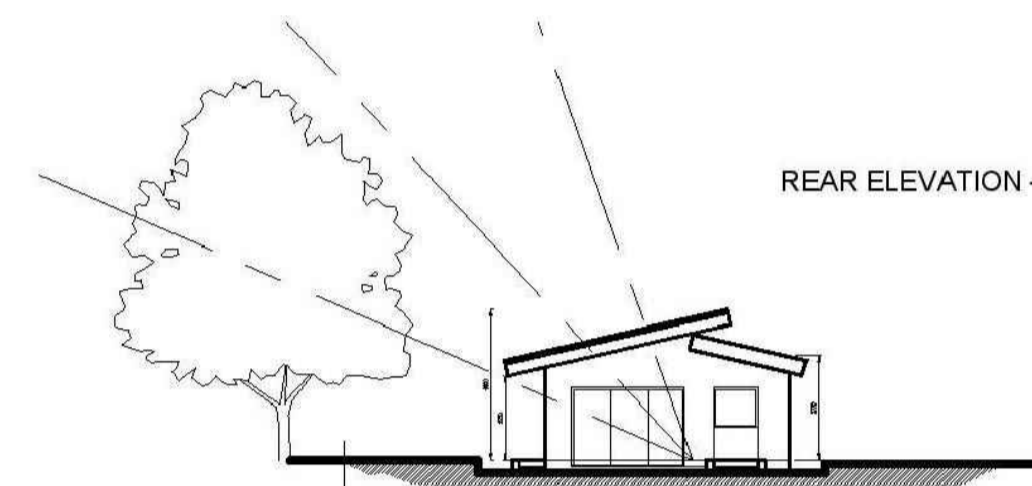


REAR ELEVATION - 1:200

 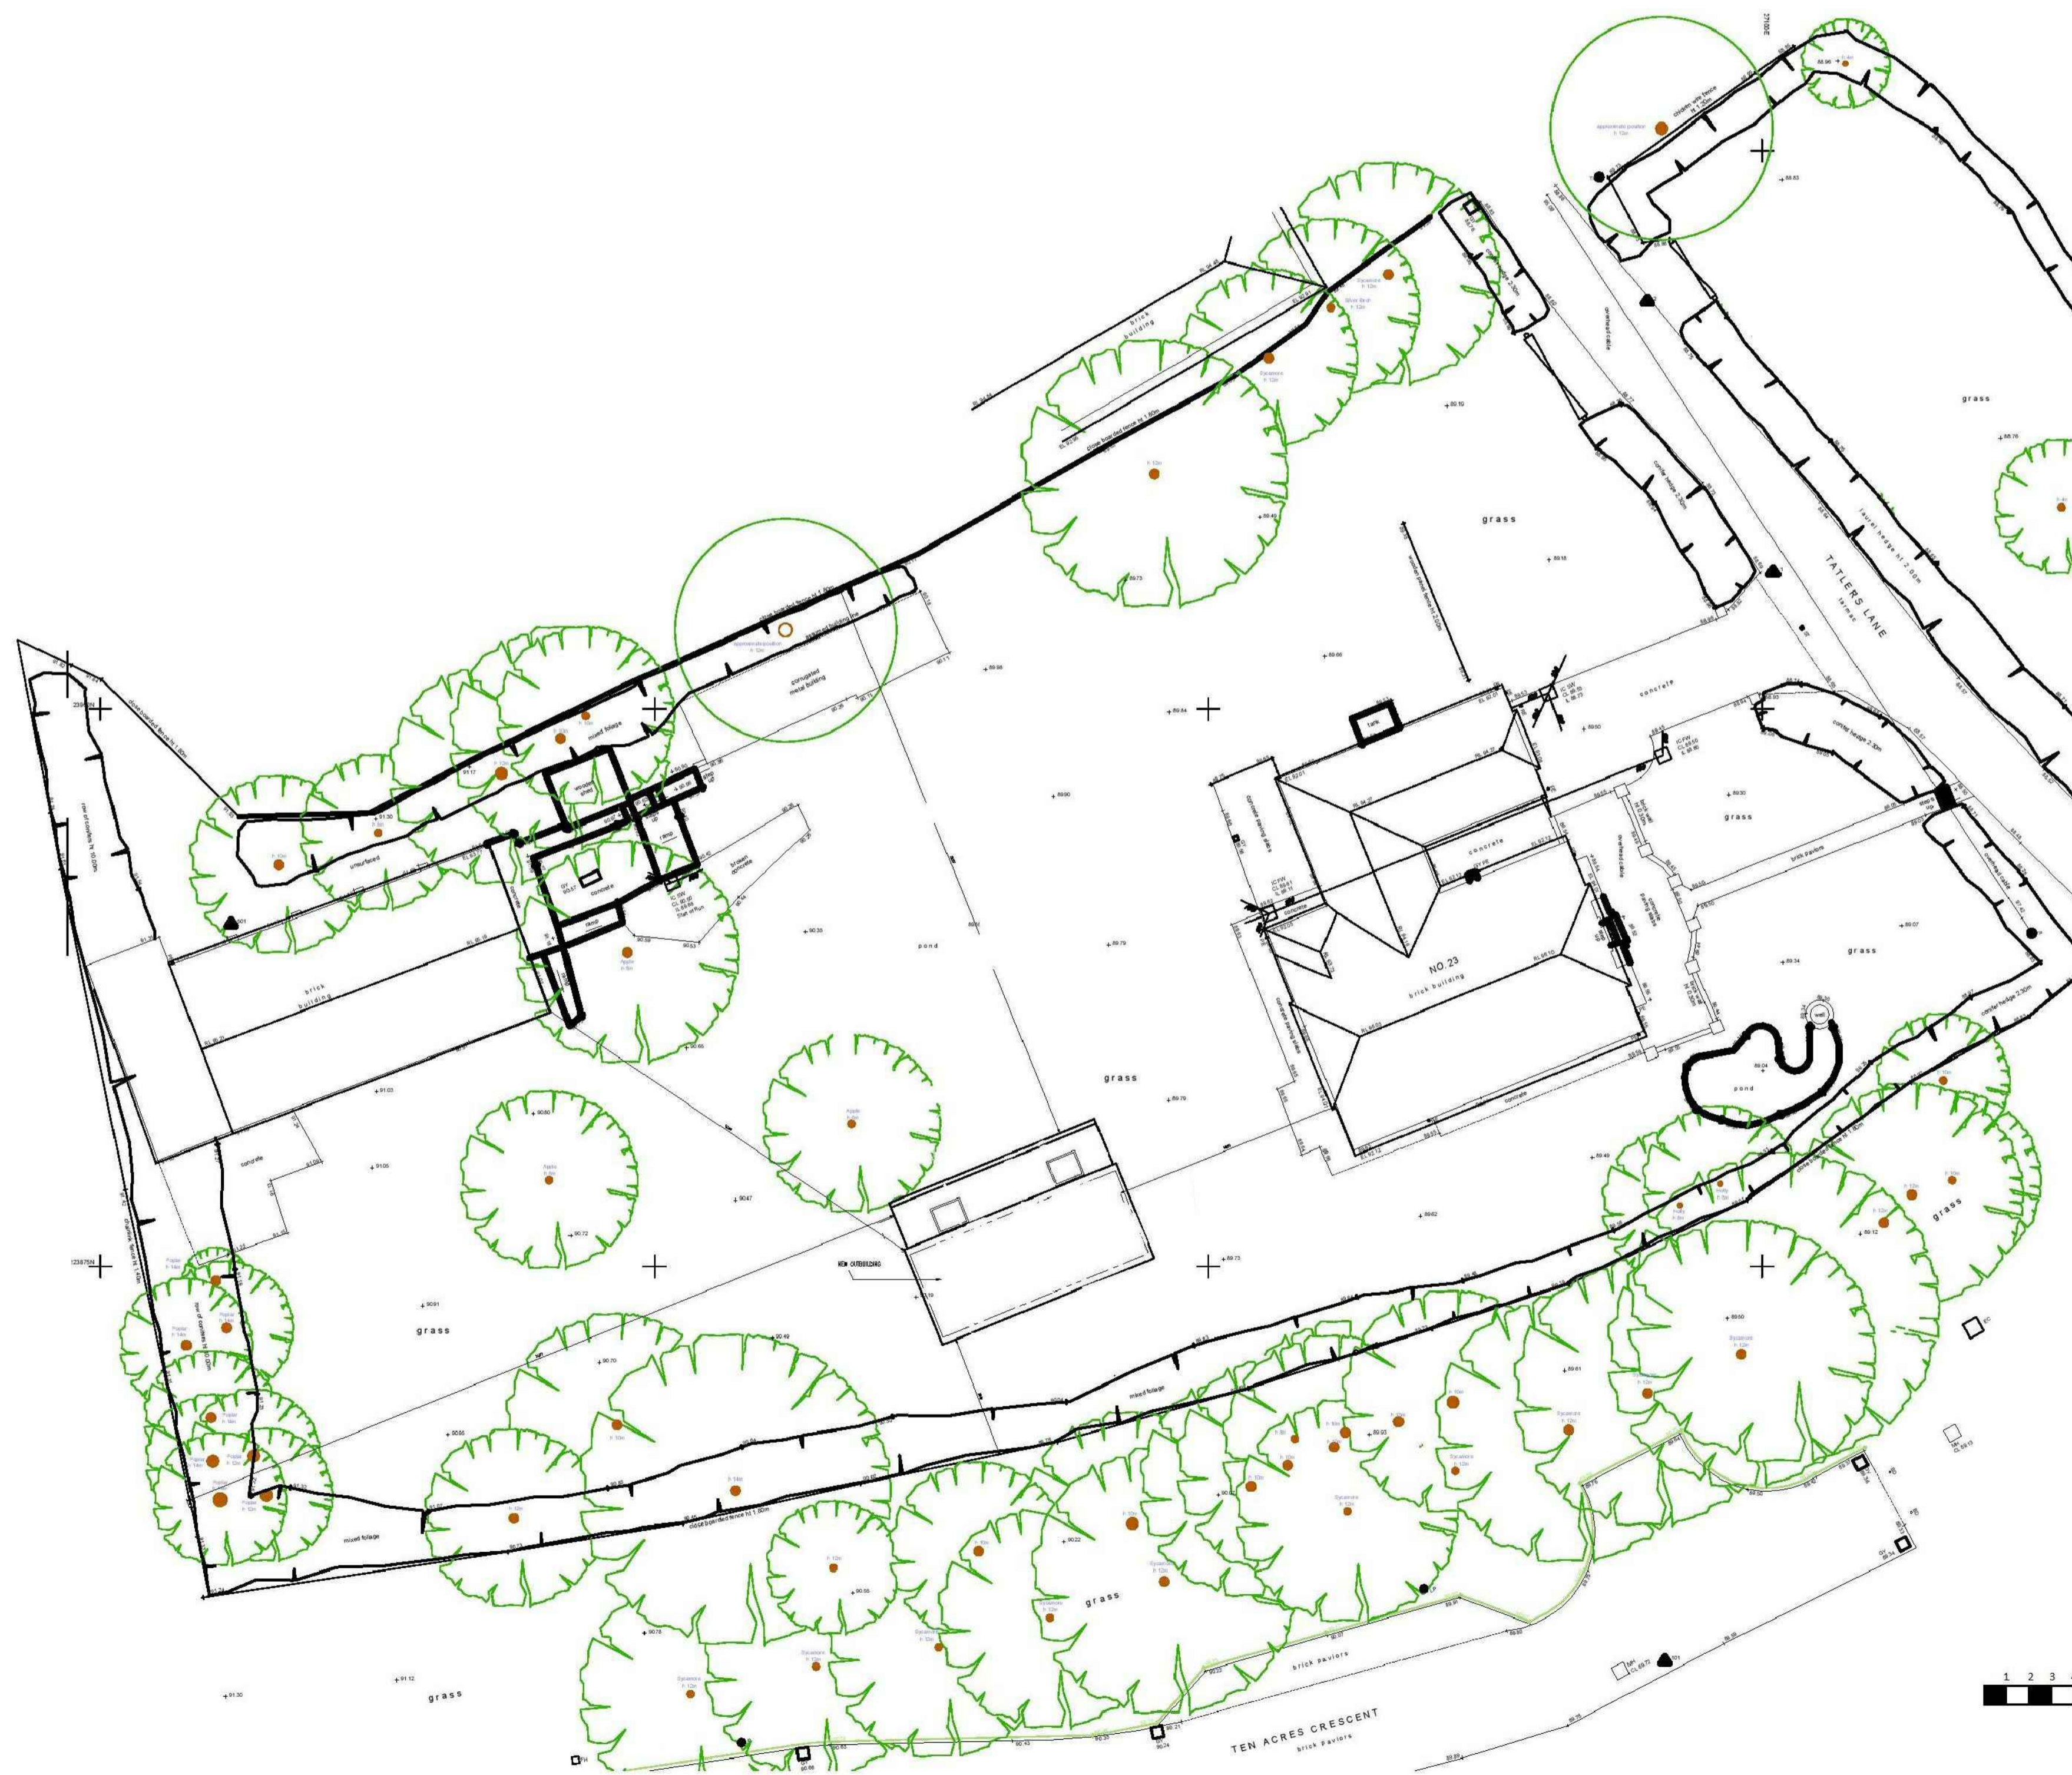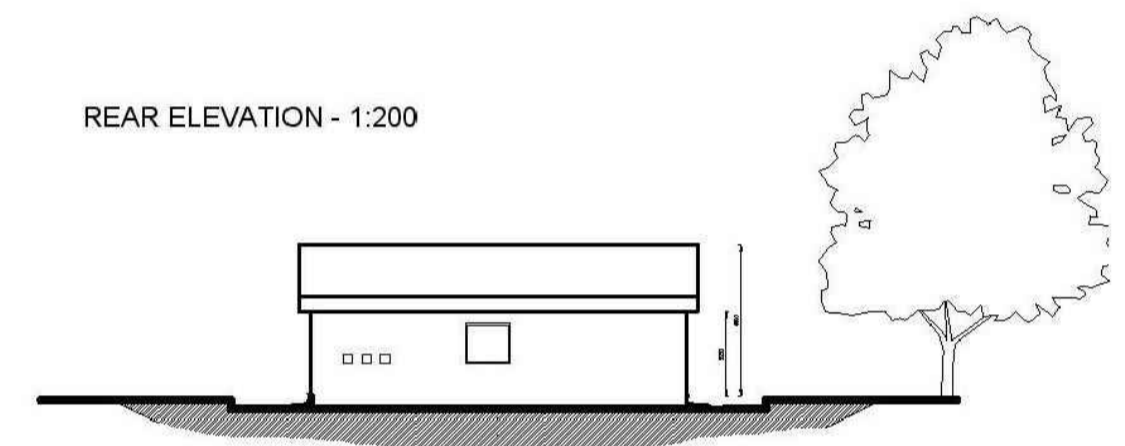

© COPYRIGHT OF ARCHITECT		
Rev	Amendment	Date

Bm.4
1 Market Hill
Royston
Hertfordshire
SG8 9JL
e: cb.architect@outlook.com
t: 01763-249113



ARCHITECT

Status:	PLANNING / PRELIMINARY
Client:	MR & MRS KELLY
Site Address:	23 Tatters Lane_Aston End_SG2 7HL

Drawing Title:	PROPOSALS DRAWING / OUTBUILDING	
Drawing By:	CB	Date: 20/08/19
Drawing Reference:	AST.E/CB/19/P1	Revision: - Scale: 1:100,1:200