



SIDE ELEVATION




FRONT ELEVATION

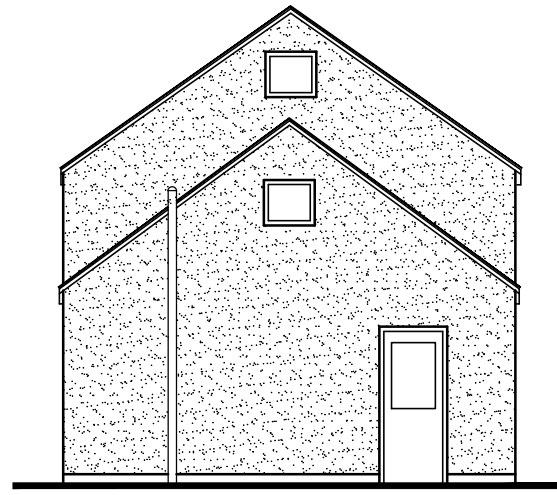

SIDE ELEVATION

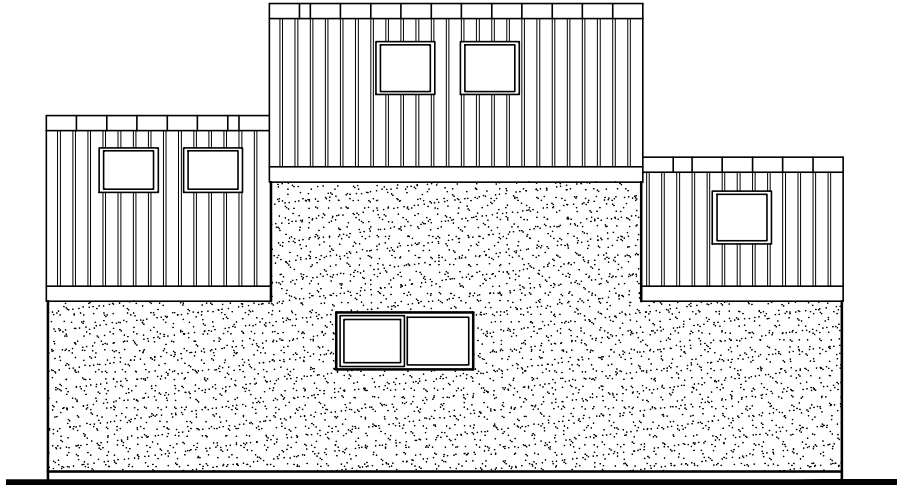

REAR ELEVATION

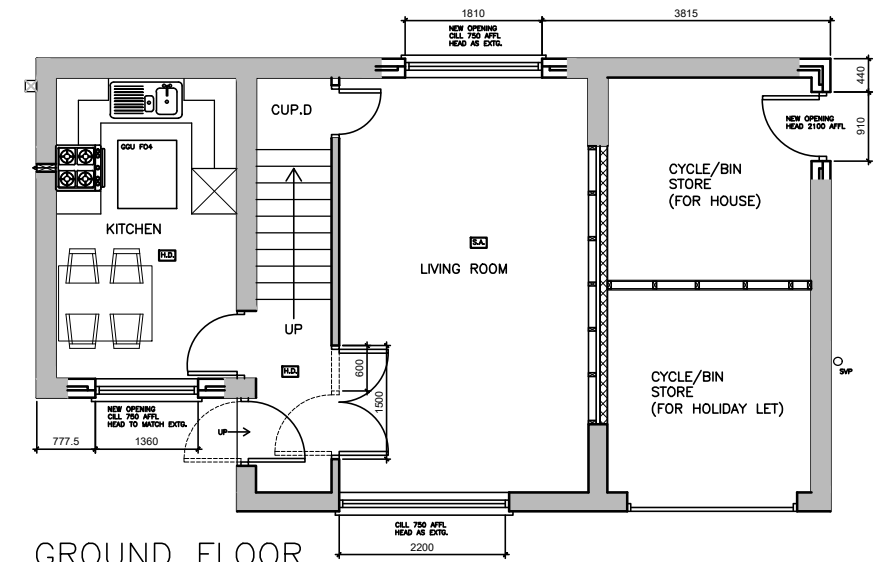

GROUND FLOOR PLAN



FIRST FLOOR PLAN

CLIENT  
MR M SHILLITO  
ROCKSTONE, DAUBY LANE, KEXBY

PROJECT  
C. OF USE OF HOLIDAY LET TO  
DOMESTIC ANNEX

TITLE  
EXISTING PLANS & ELEVATIONS

STATUS  
Statutory Approval

DATE: MAY 10 SCALE: 1:100

DRAWING NUMBER  
2022 31 03

CAD DETAILS  
XREF'S:  
PCPfile: LScale: Size: A3

Do NOT scale this drawing. Figured dimensions only are to be used. Any discrepancies between this drawing and other information shall be reported to the Architect. MODIFICATIONS to be made solely on ORIGINAL MAGNETIC MEDIA.