





NO.10  
EXISTING GROUND FLOOR PLAN

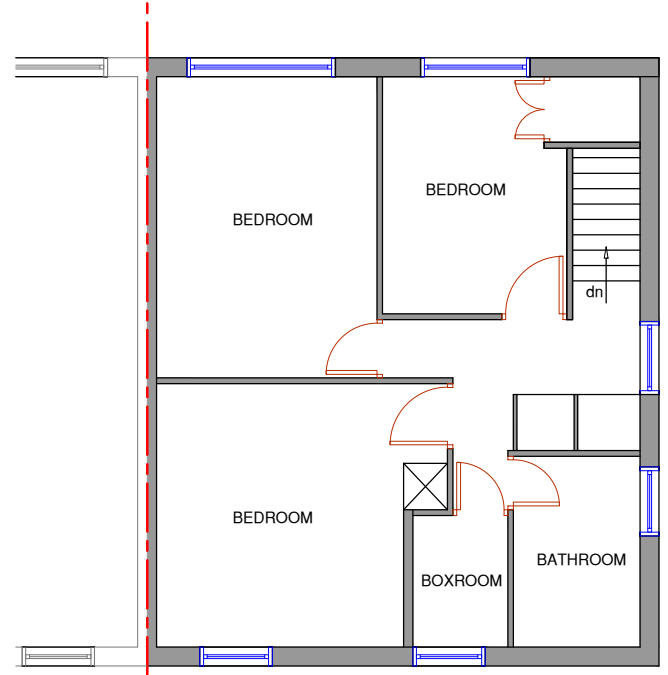


NO.10  
EXISTING FIRST FLOOR PLAN

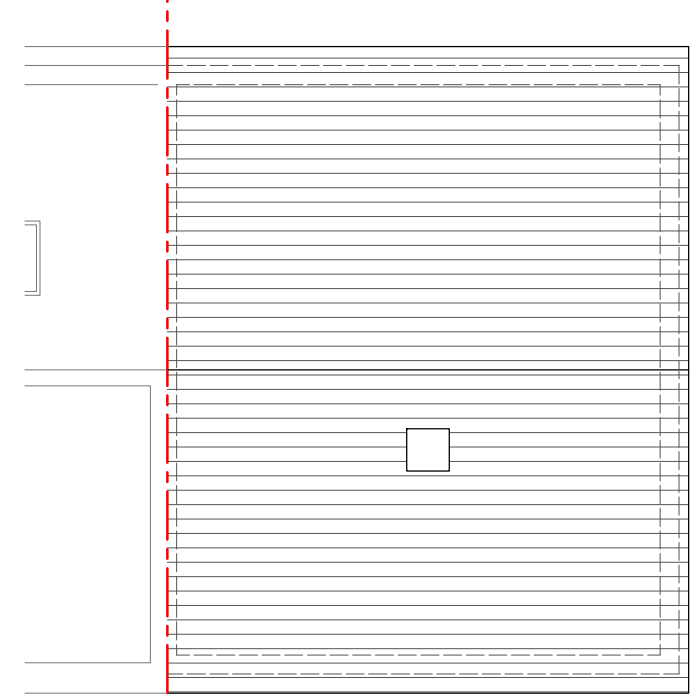

NO.10  
EXISTING ROOF PLAN

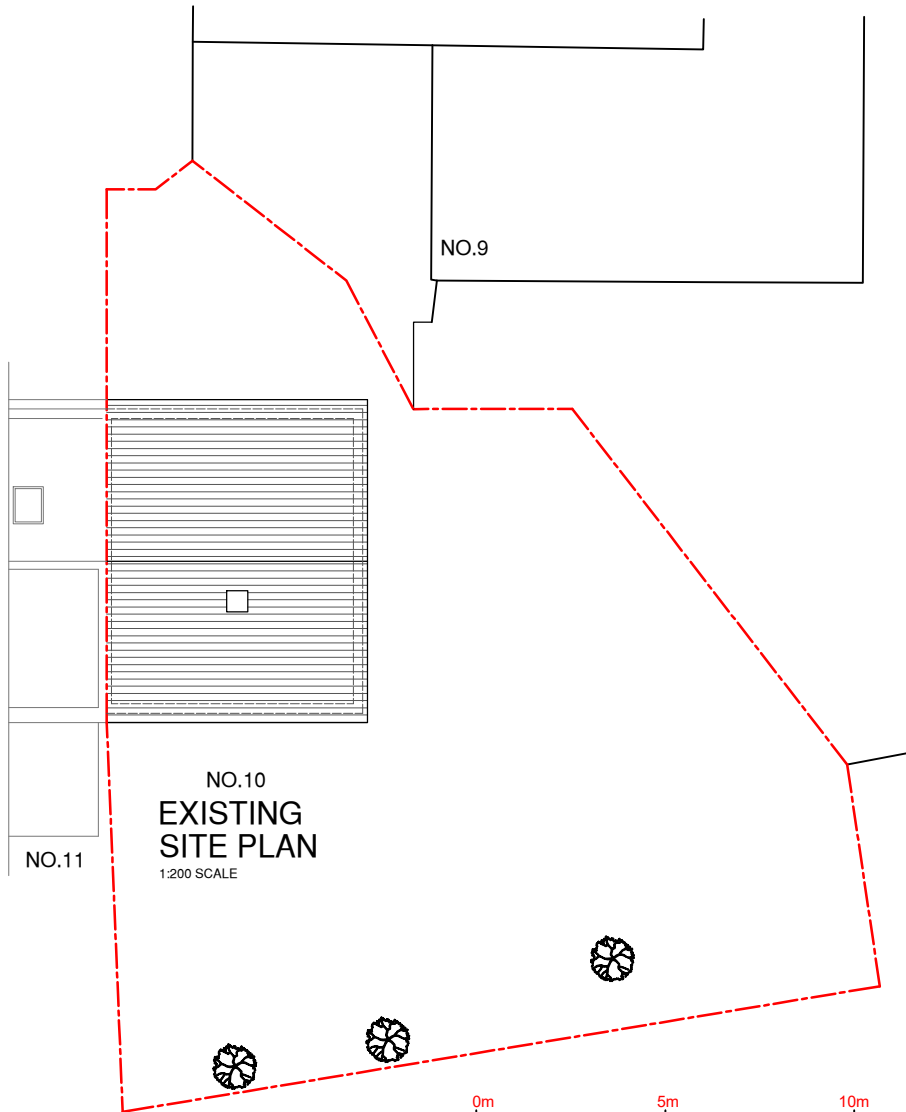 

NO.10  
EXISTING SITE PLAN  
1:200 SCALE


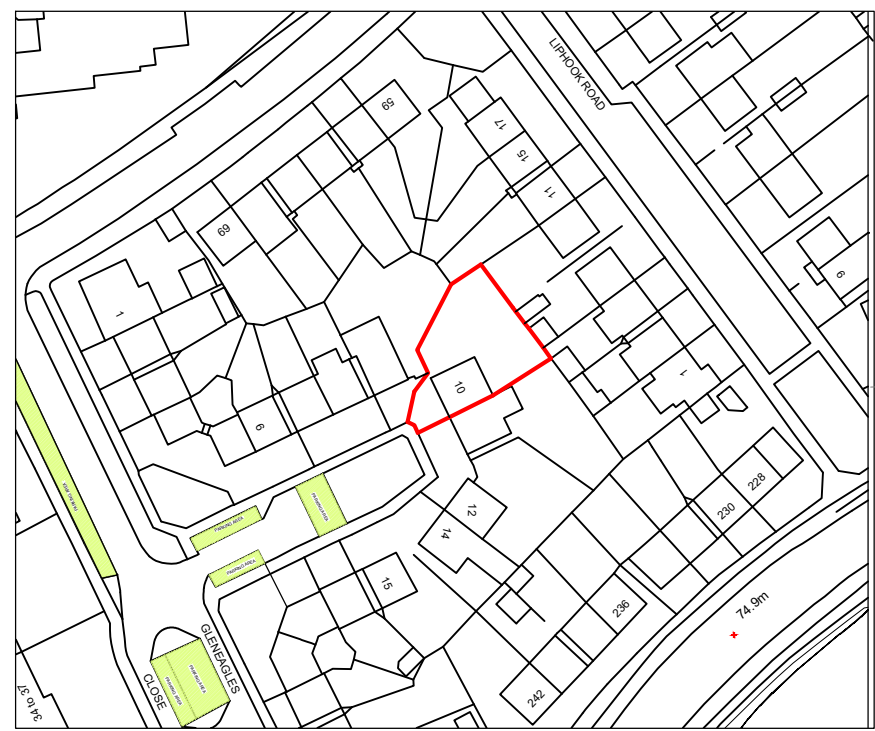


LOCATION PLAN  
1:1250 SCALE



NOTES :

Date	Revisions

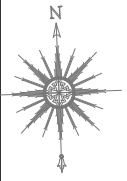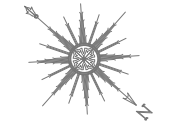

**SJR DESIGN LTD.**  
ARCHITECTURAL DESIGN & CONSULTANTS  
 Client: MR. GAURAV BARAL MRS. PRITI GAUTAM  
 Job Title  
 10 GLENEAGLES CLOSE  
 WATFORD  
 WD19 6LS

Drawing Title  
 SITE AND LOCATION AND  
 EXISTING FLOOR PLANS

Scale: 1 : 100 / 200 / 1250 ( A3 )  
 Date: DECEMBER 2022  
 Checked by:      Drawn by: RS

Drg No. TP/427/FT01	Rev.
------------------------	------