



NOTES :




NO.10
PROPOSED REAR ELEVATION

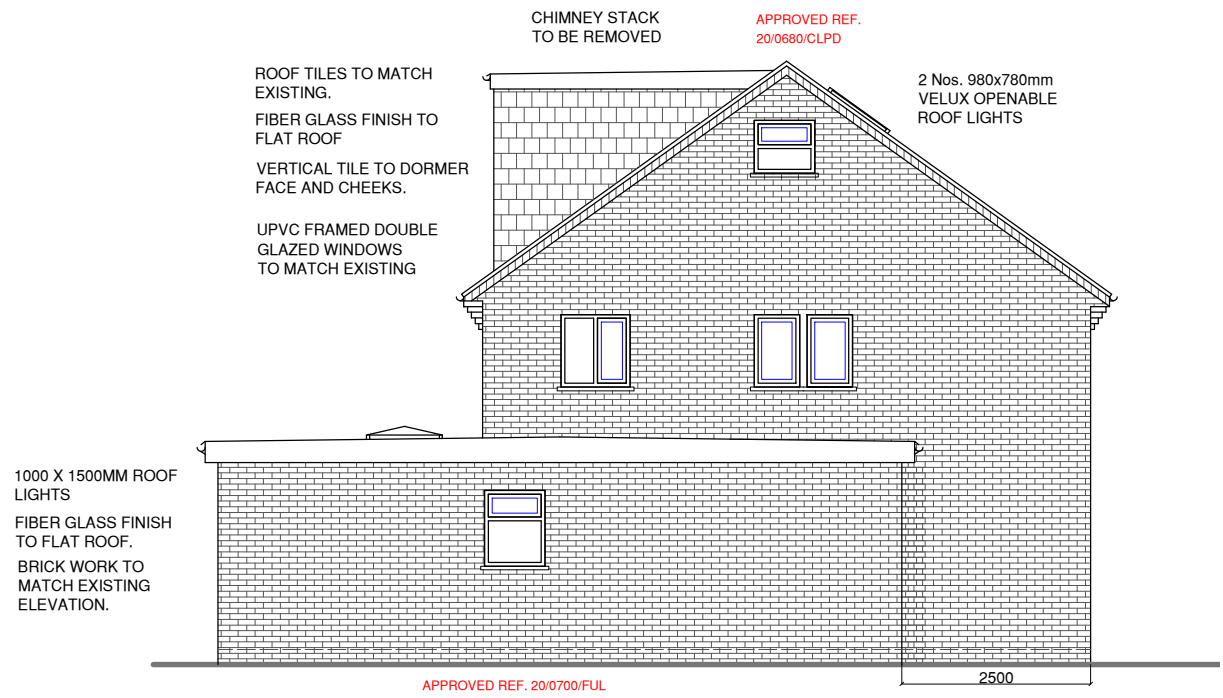


NO.10
PROPOSED SIDE ELEVATION

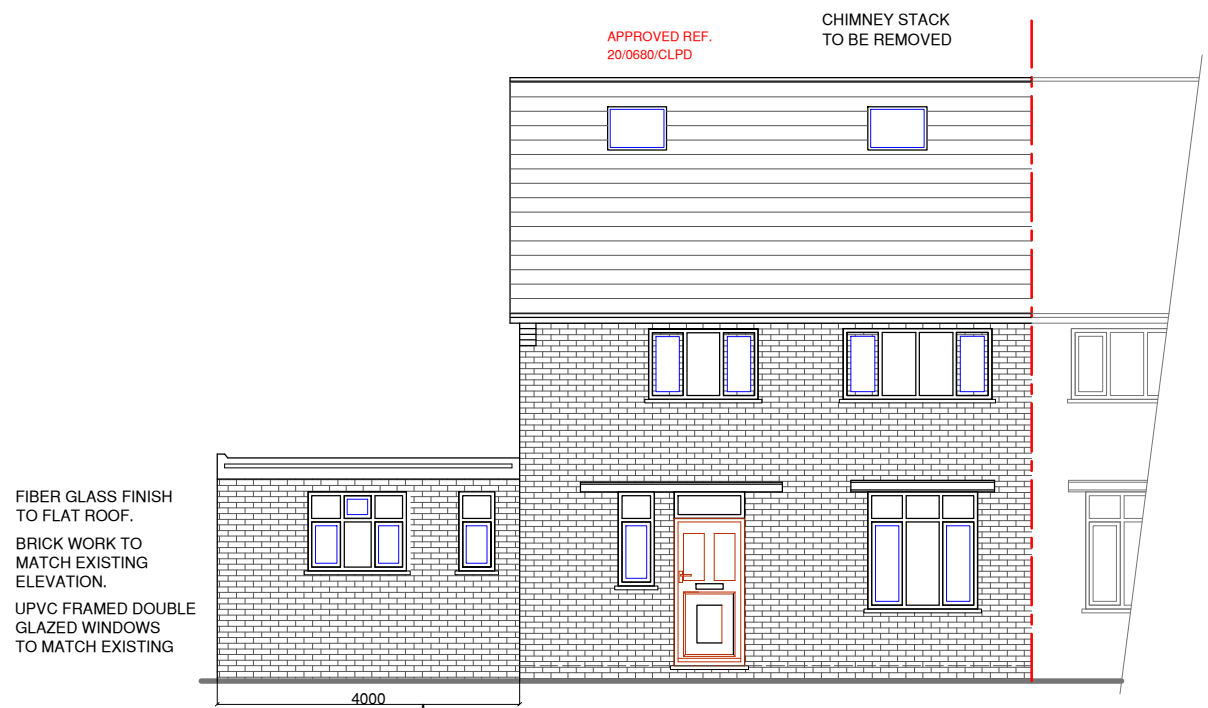

NO.10
PROPOSED FRONT ELEVATION

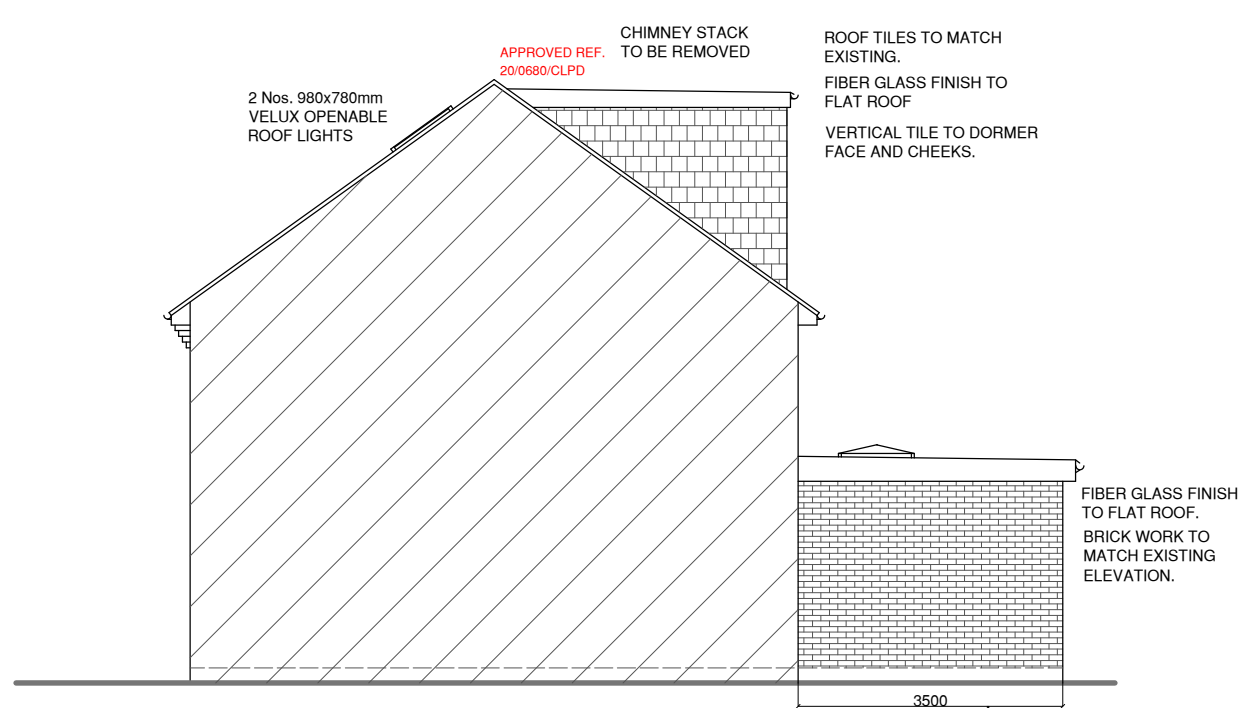

NO.10
PROPOSED SIDE ELEVATION

 

Date	Revisions

SJR DESIGN LTD.
ARCHITECTURAL CONSULTANTS

Client:
MR. GAURAV BARAL MRS. PRITI GAUTAM

Job Title
10 GLENEAGLES CLOSE
WATFORD
WD19 6LS

Drawing Title
PROPOSED ELEVATIONS

Scale: 1 : 100 (A3)
Date: DECEMBER 2022
Checked by: Drawn by: RS

Drg No. TP/427/FT05	Rev.
------------------------	----------