



THE CONTRACTOR IS RESPONSIBLE FOR CHECKING ALL DIMENSIONS ON SITE AND IS TO REPORT ANY DISCREPANCY TO THE CONSULTANT PRIOR TO THE COMMENCEMENT OF ANY WORKS.

THE CONTRACTOR IS RESPONSIBLE FOR THE DETERMINATION OF ALL UNDERGROUND SERVICES.


THIS DRAWING IS COPYRIGHT AND IS NOT TO BE REPRODUCED WITHOUT WRITTEN CONSENT OF JOHN BLANEY LIMITED

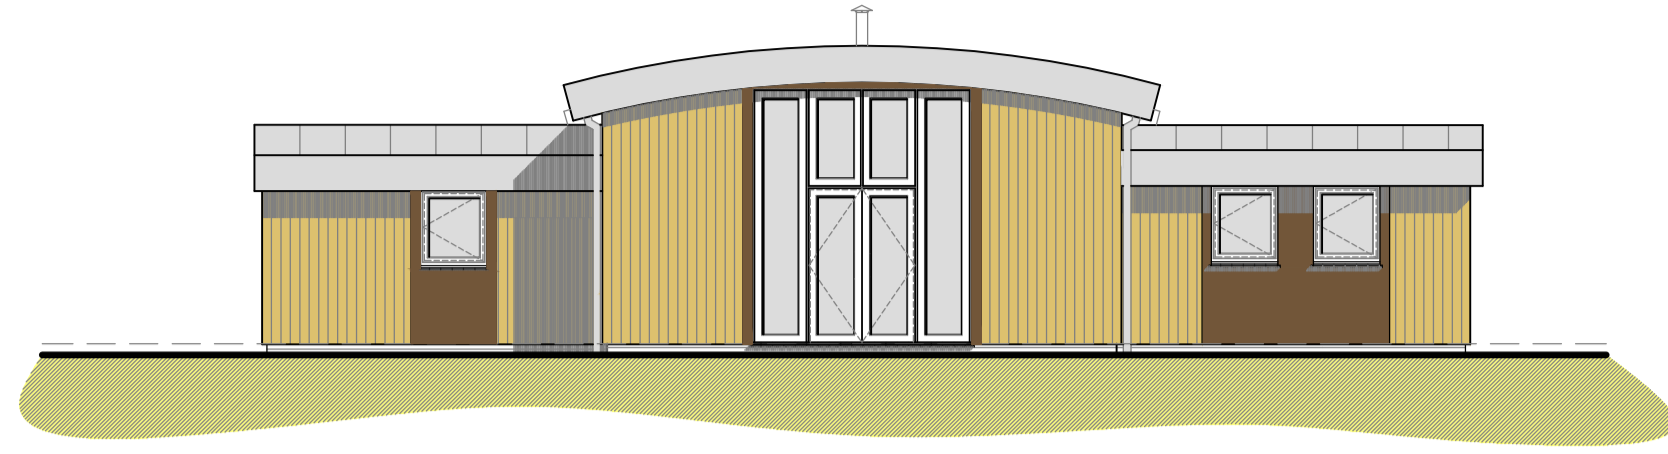


PROPOSED SIDE (South) ELEVATION 1:100 @ A1

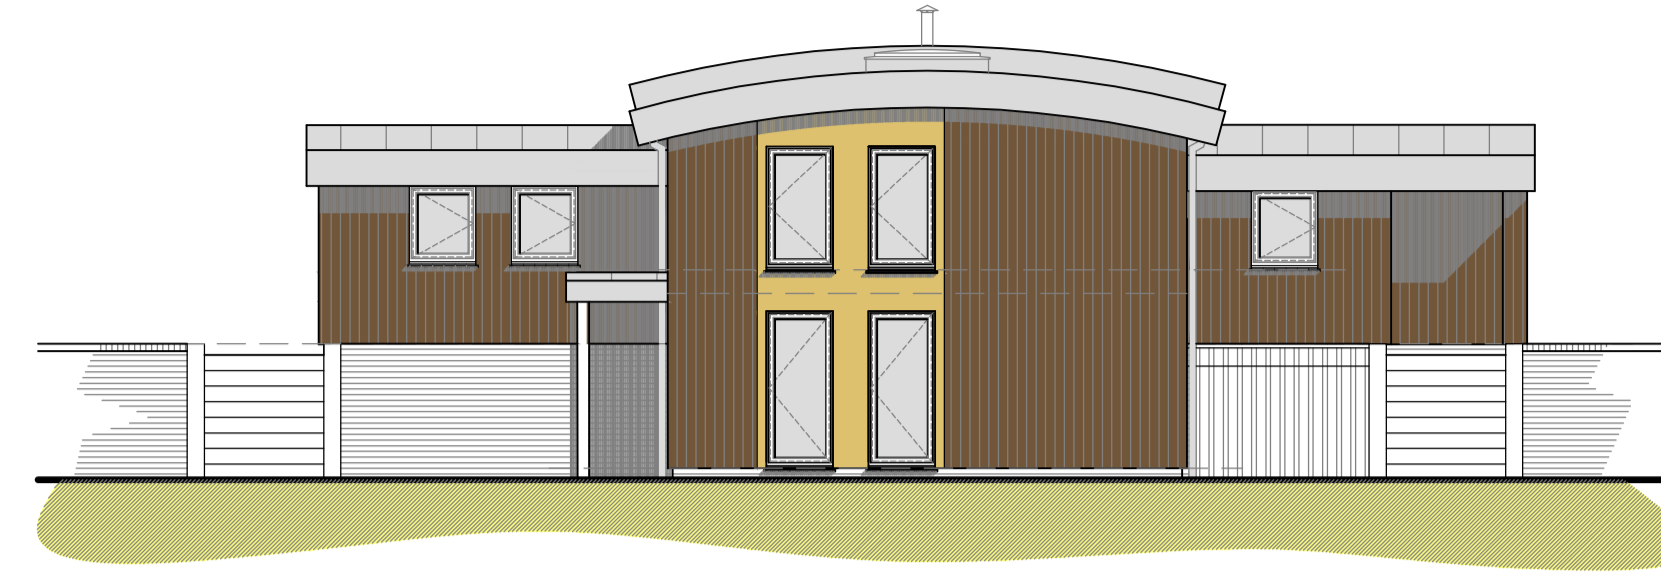



PROPOSED SIDE (North) ELEVATION 1:100 @ A1

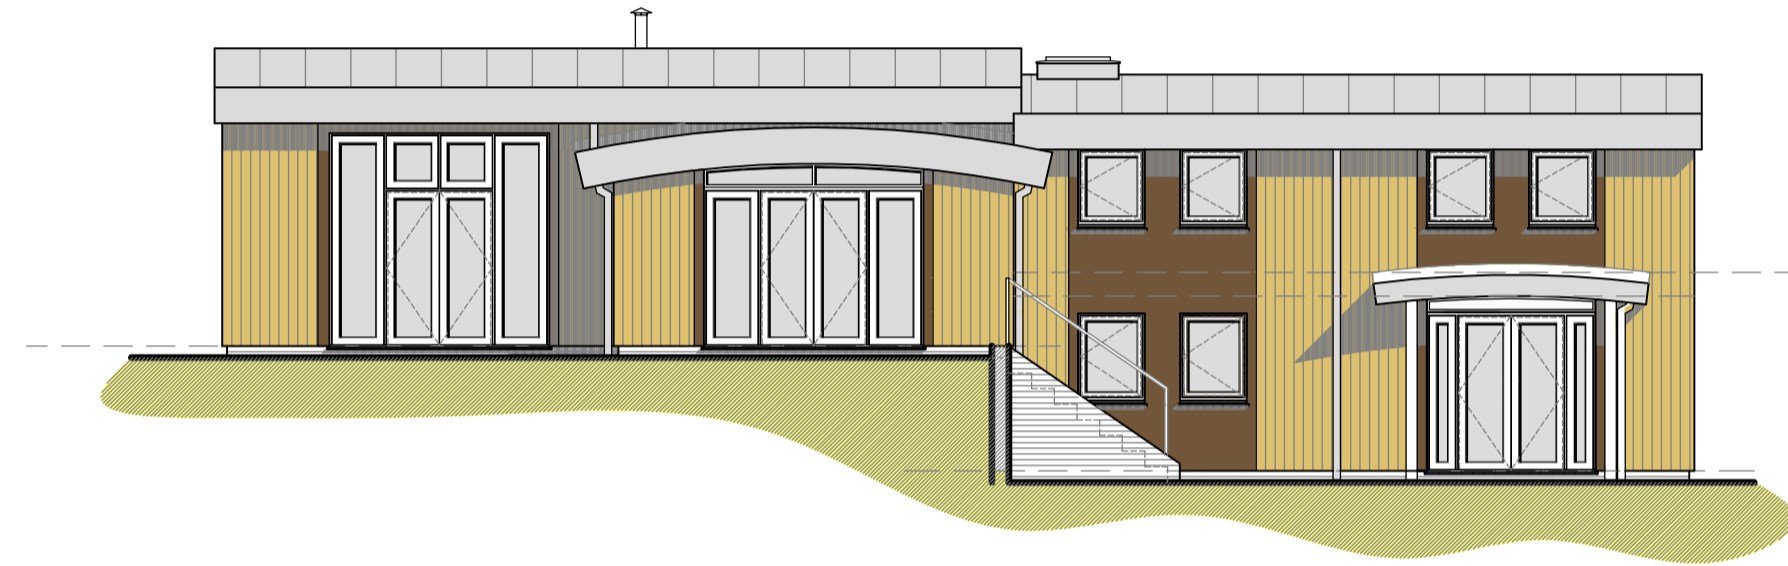


PROPOSED REAR (East) ELEVATION 1:100 @ A1

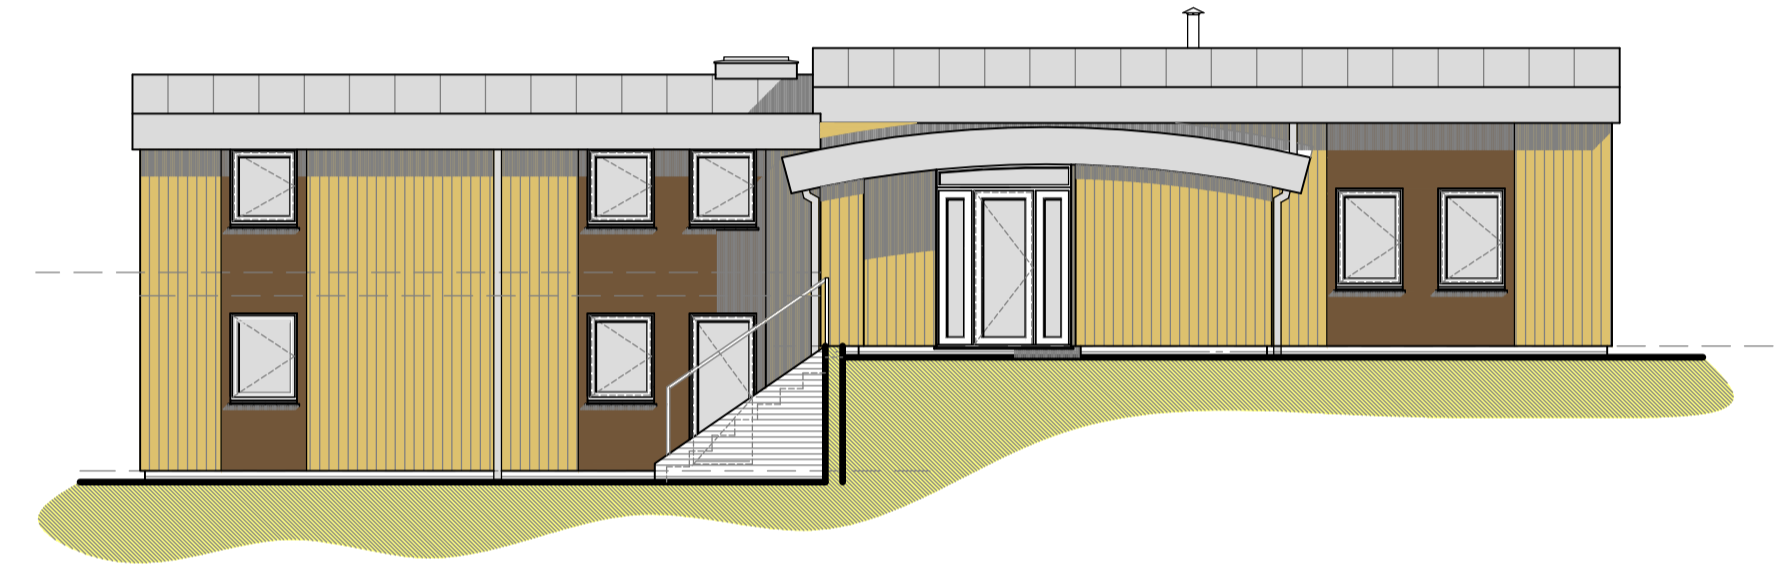


PROPOSED FRONT (West) ELEVATION 1:100 @ A1

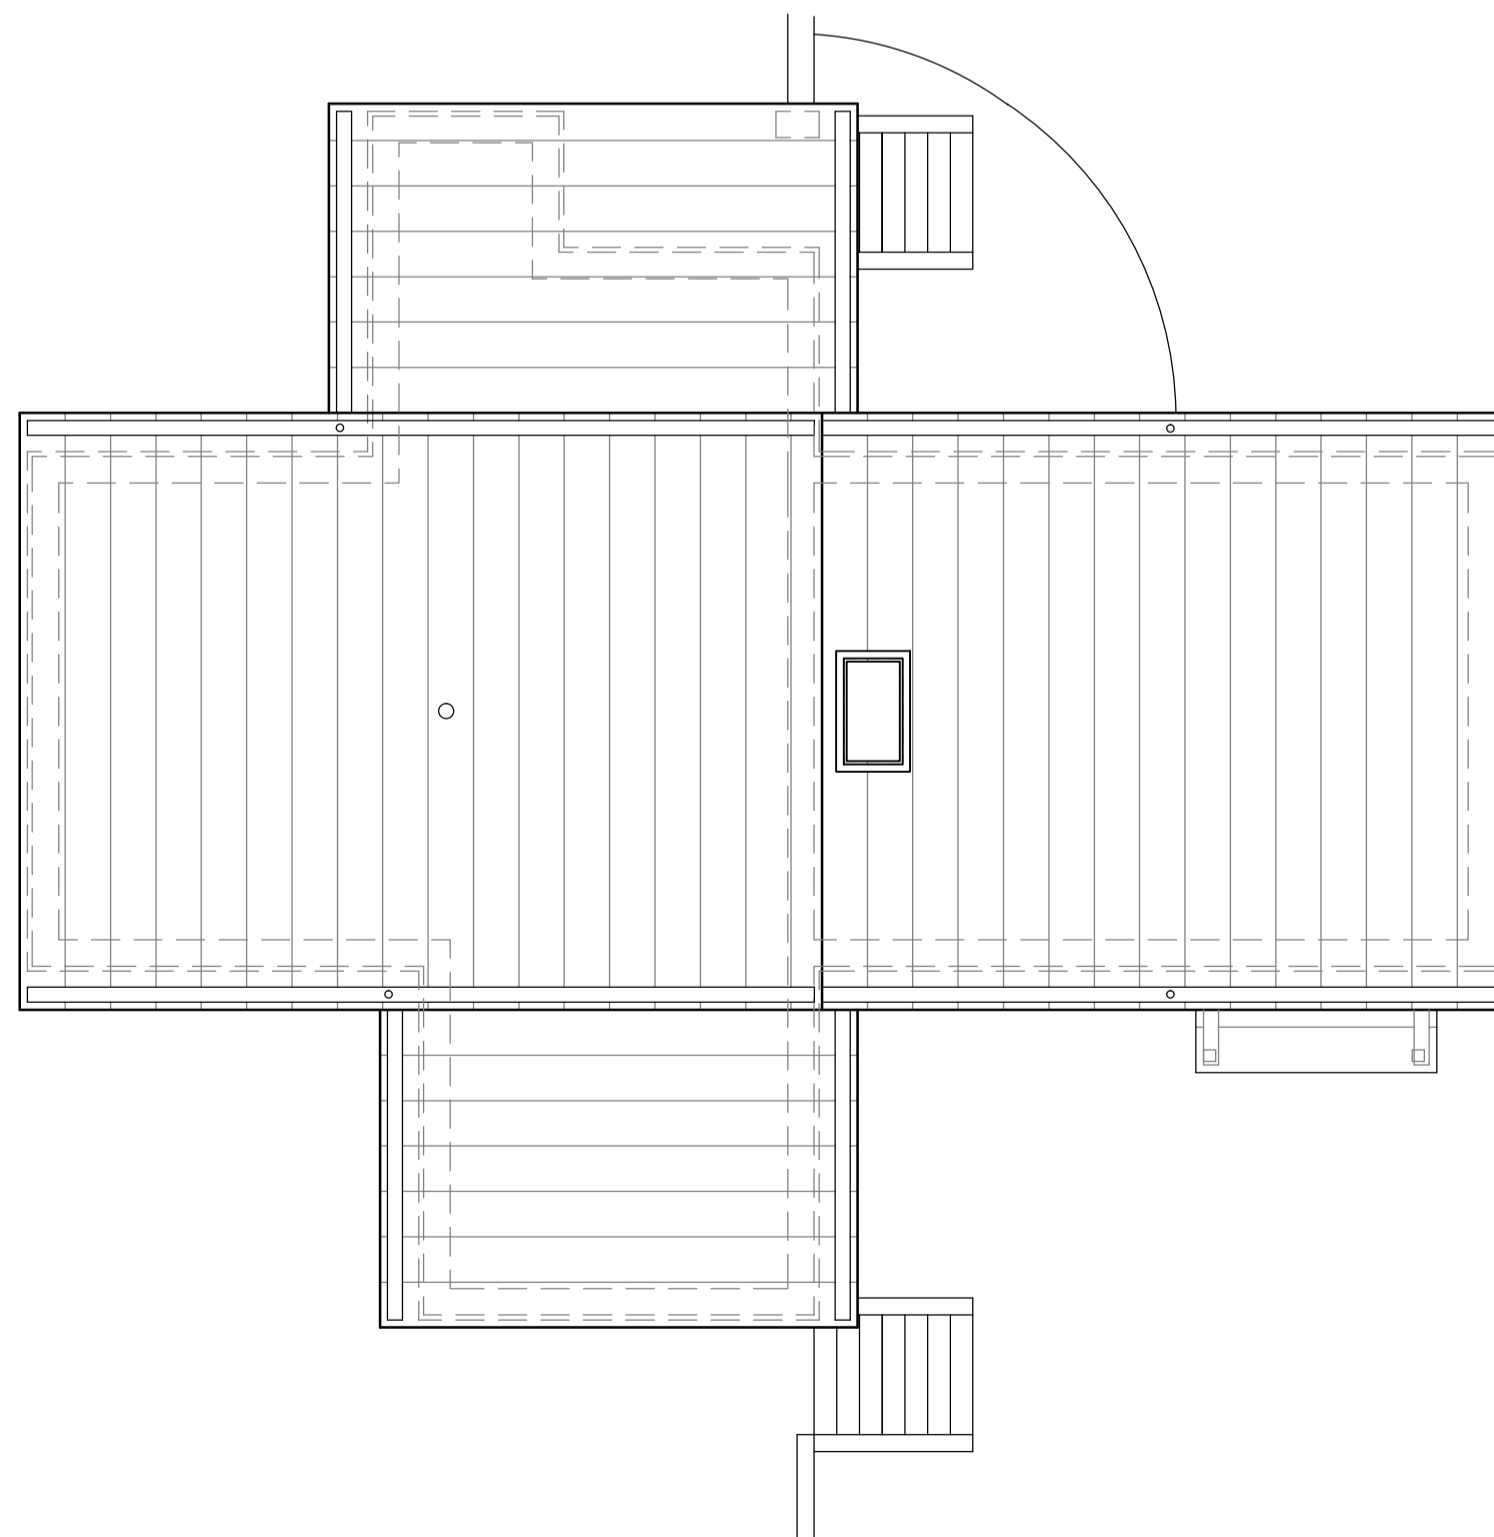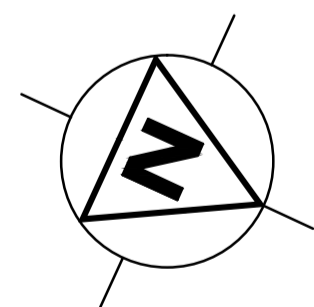

PROPOSED ROOF PLAN 1:100 @ A1

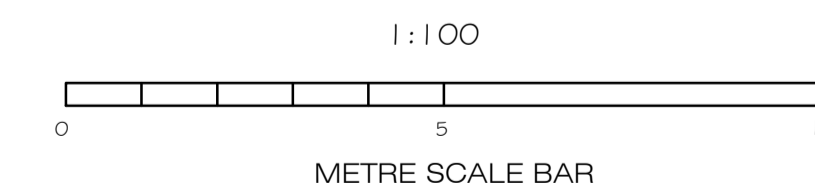

No.	DESCRIPTION	Date

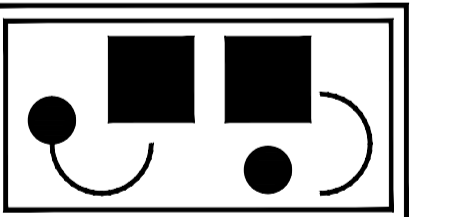

JOHN BLANEY LIMITED
CULVER LODGE
PARKHAM
NORTH DEVON
EX39 5PL
Drawing Office
(01237) 451 100
(01237) 451 145
E-mail
john.blaney@btinternet.com
www.johnblaneyarchitecture.co.uk

JOB :
Proposed Replacement
Dwelling
The Old Parsonage
Beaford
EX19 8AQ
CLIENT :
Mr Rogers
SCALE :
1:100@A1
DRAWN :
- JB
DATE :
Dec 2022
DRAWING NUMBER :
CR-BR 104

Planning Drawing