



State Roof
to match
house

Oak
Cladding

Brick plinth
to match
house



FRONT ELEVATION

Scale 1:100

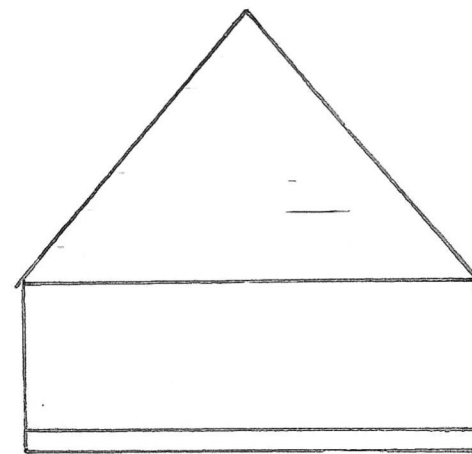 


EAST ELEVATION

Scale 1:100

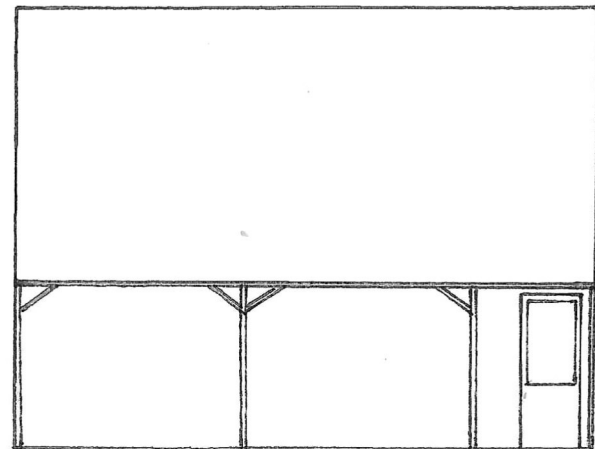 

REAR ELEVATION

Scale 1:100

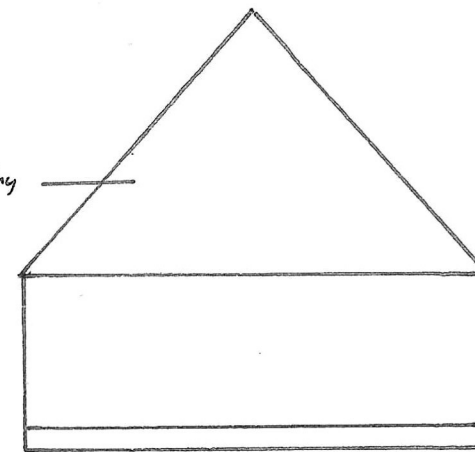

Oak
Cladding

WEST ELEVATION

Scale 1:100


JOSHUA & HENRIETTA
FREEMAN


Oak tree Farm, Bann
LE15 7PE

A4

Drawing No: G01

31/12/2022

 

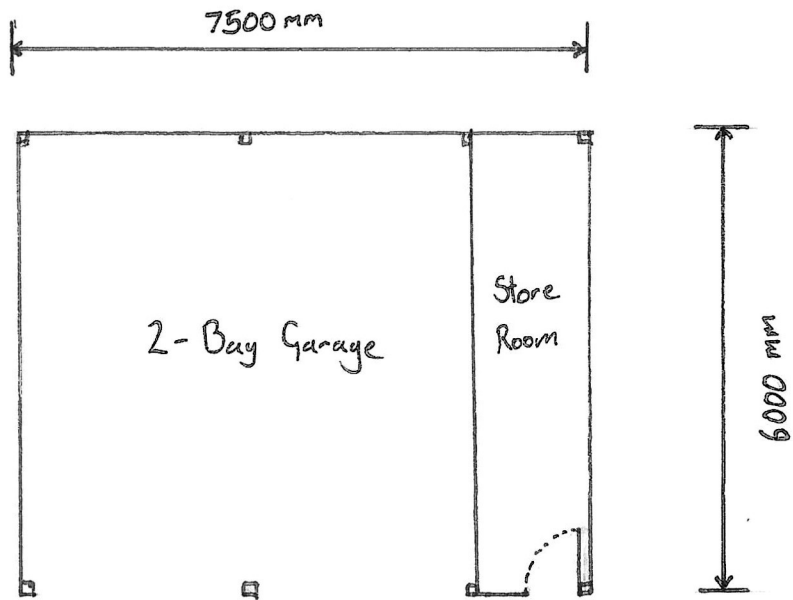

FLOOR PLAN

Scale 1:100

JOSHUA & HENRIETTA FREEMAN
Oak Tree Farm, Barrow LE15 7PE
A4
Drawing No: 902

