



© COPYRIGHT  
ALL DIMENSIONS TO BE CHECKED ON SITE DO  
NOT SCALE OFF DRAWING. ANY DISCREPANCIES  
TO BE REPORTED.

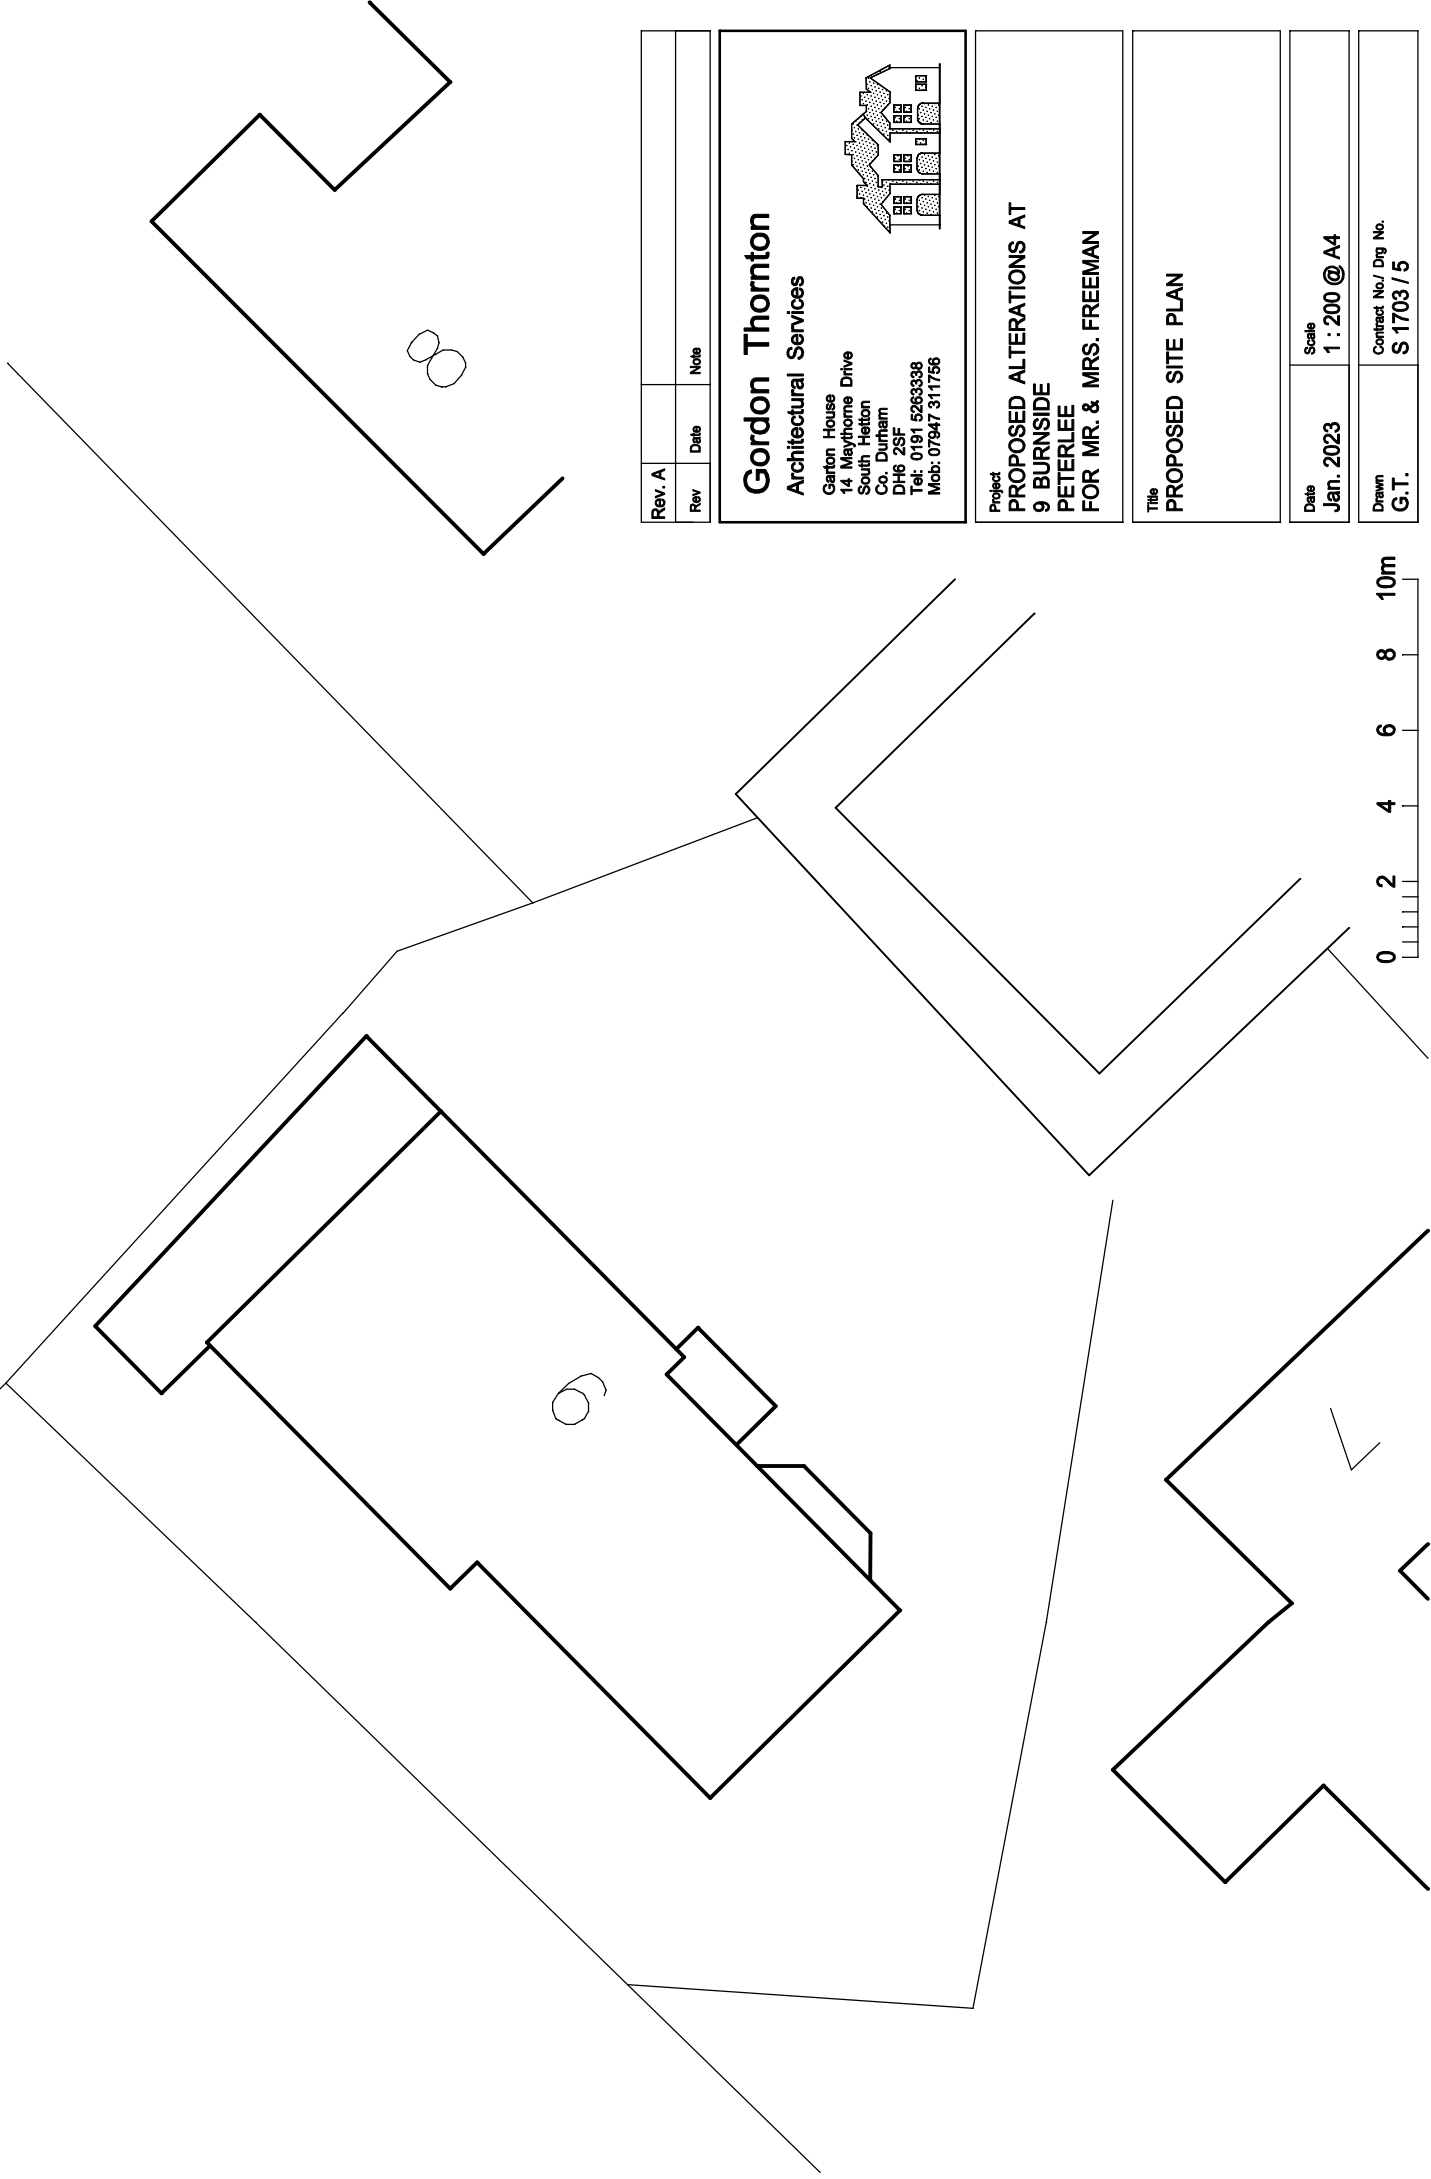

Rev.	Date	Note
A		

**Gordon Thornton**  
Architectural Services

 

Garton House  
14, Maythorne Drive  
South Hetton  
Co. Durham  
DH6 2SF  
Tel: 0191 5263338  
Mob: 07947 311756

Project  
**PROPOSED ALTERATIONS AT  
9 BURNSIDE  
PETERLEE  
FOR MR. & MRS. FREEMAN**

Title  
**PROPOSED SITE PLAN**

Date  
**Jan. 2023**

Scale  
**1 : 200 @ A4**

Drawn  
**G.T.**

Contract No./ Drg No.  
**S 1703 / 5**

