


EXISTING FIRST FLOOR PLAN

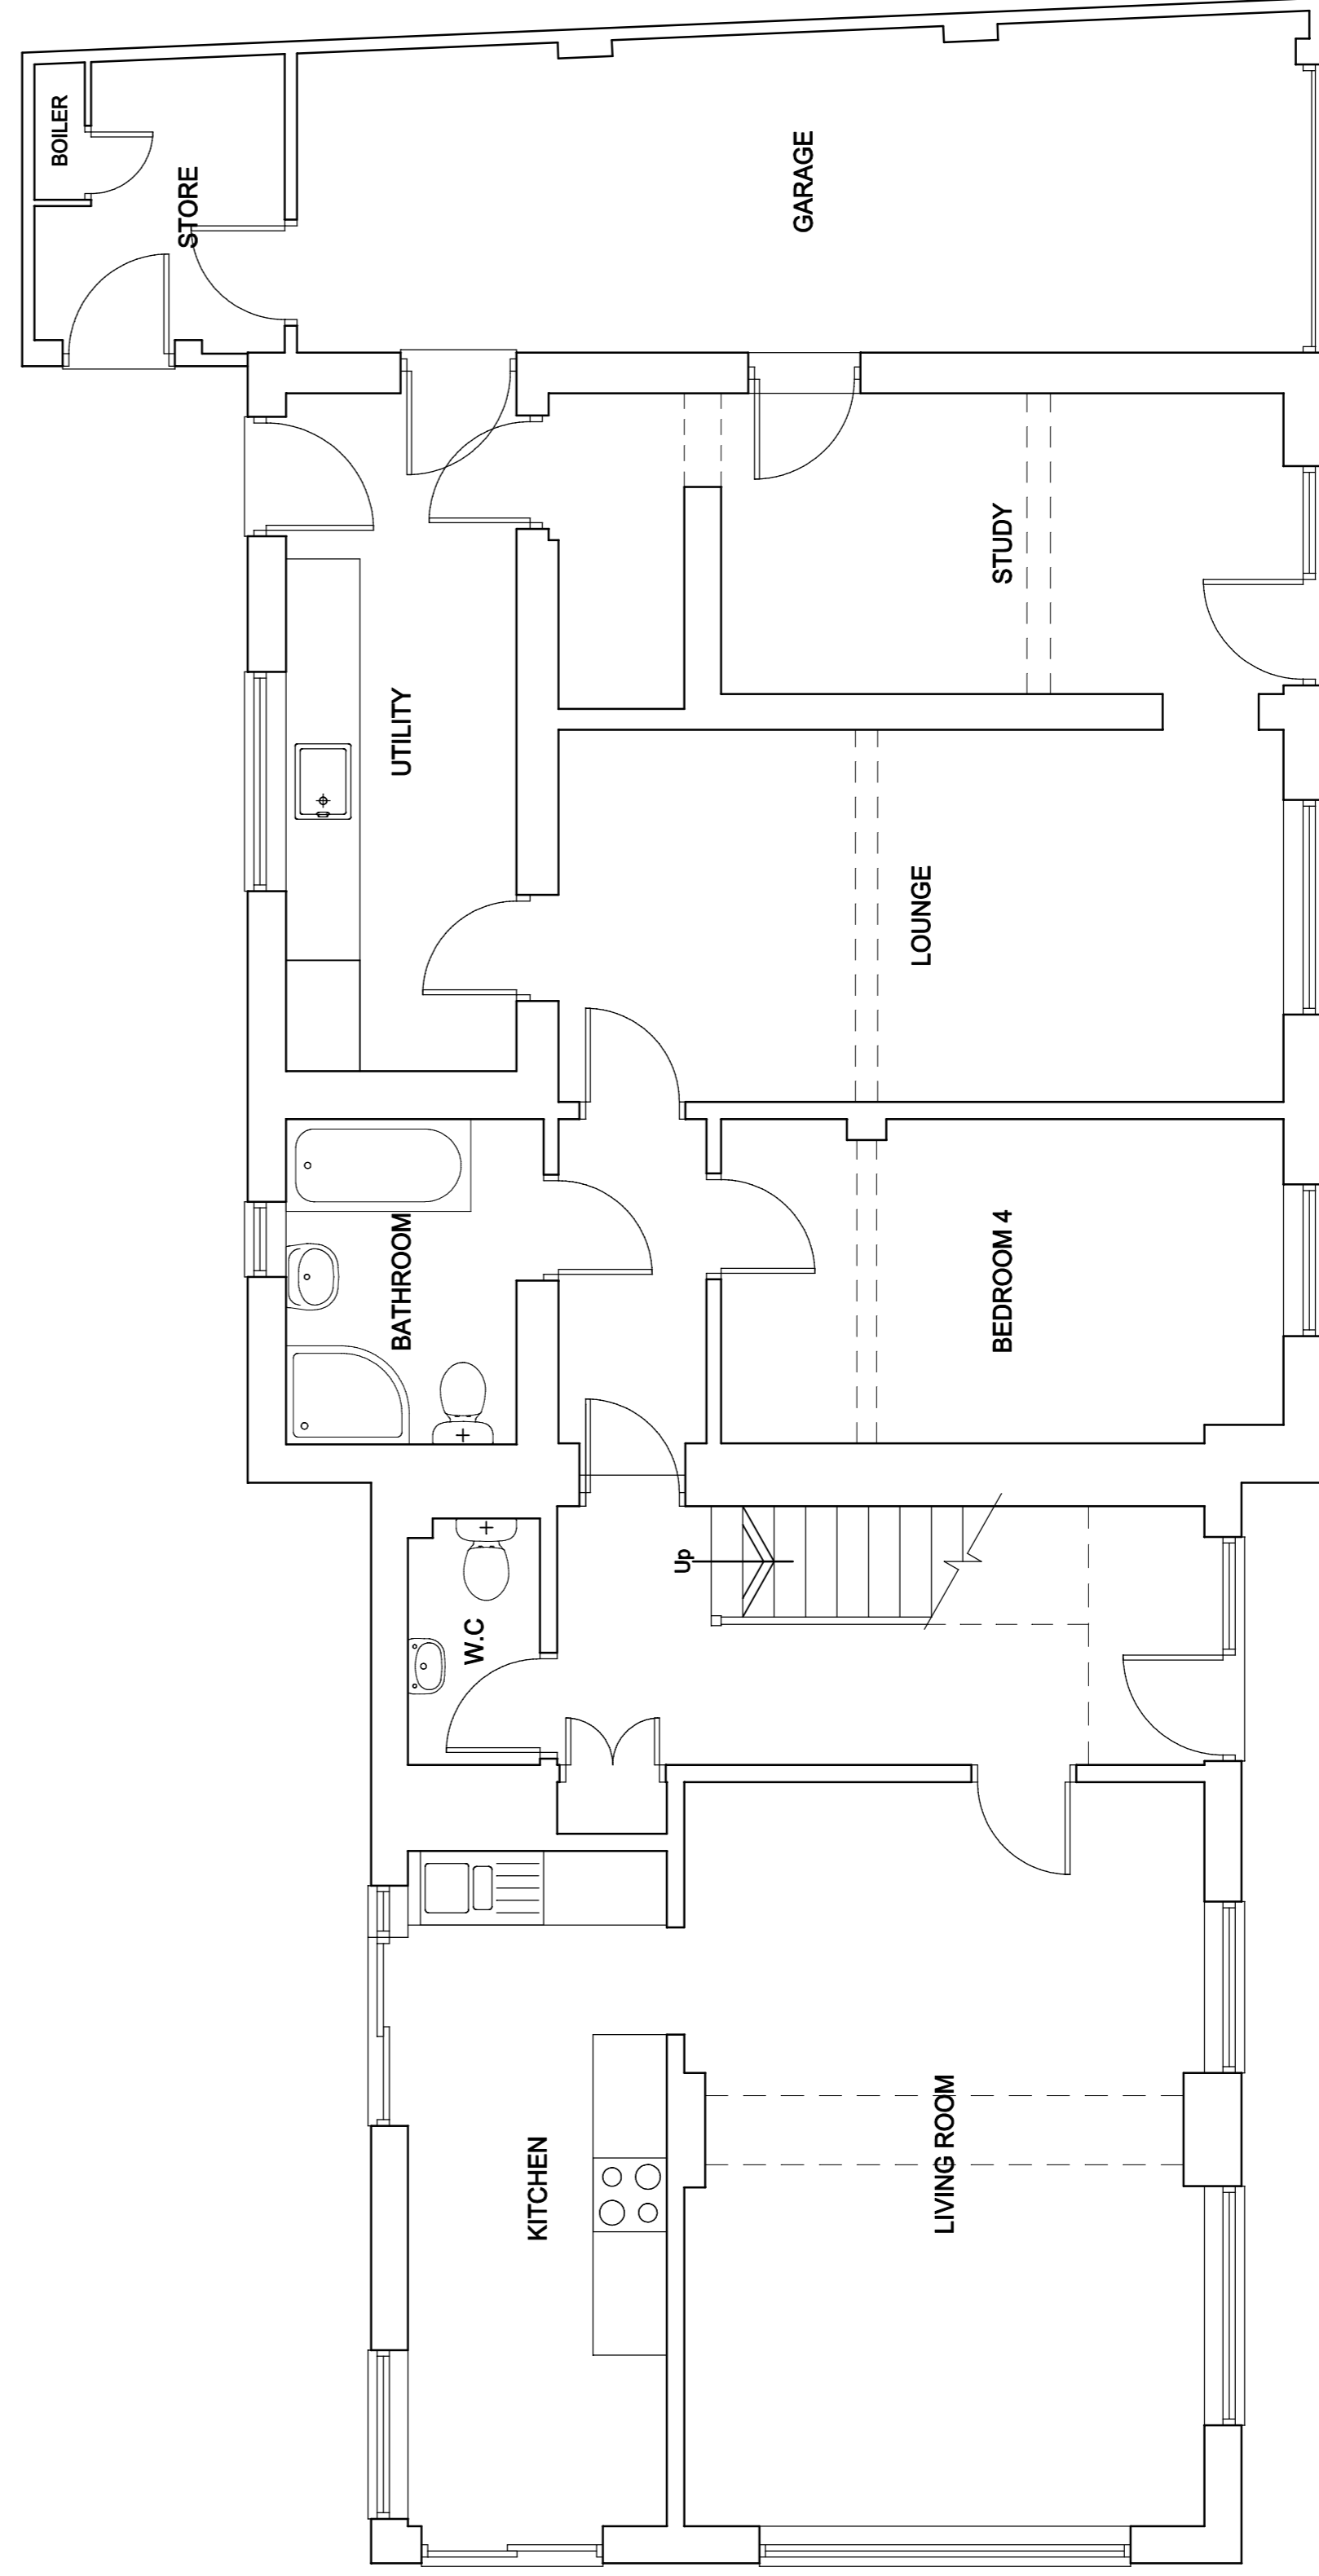

EXISTING GROUND FLOOR PLAN

Rev.	A	Date	Note

Gordon Thornton Architectural Services Gaston House 14 Mayhome Drive South Heaton Durham DH6 2SF Tel: 0191 5283338 Mob: 07947 311756			
Project: PROPOSED ALTERATIONS AT 9 BURNSIDE PETERLEE FOR MR. & MRS. FREEMAN			
Title: EXISTING FLOOR PLANS			
Date	Aug. 2022	Scale	1 : 50 @ A1 1 : 100 @ A3
Drawn	G.T.	Contract No./ Dwg No.	S 1703 / 1

