



PROPOSED FIRST FLOOR PLAN

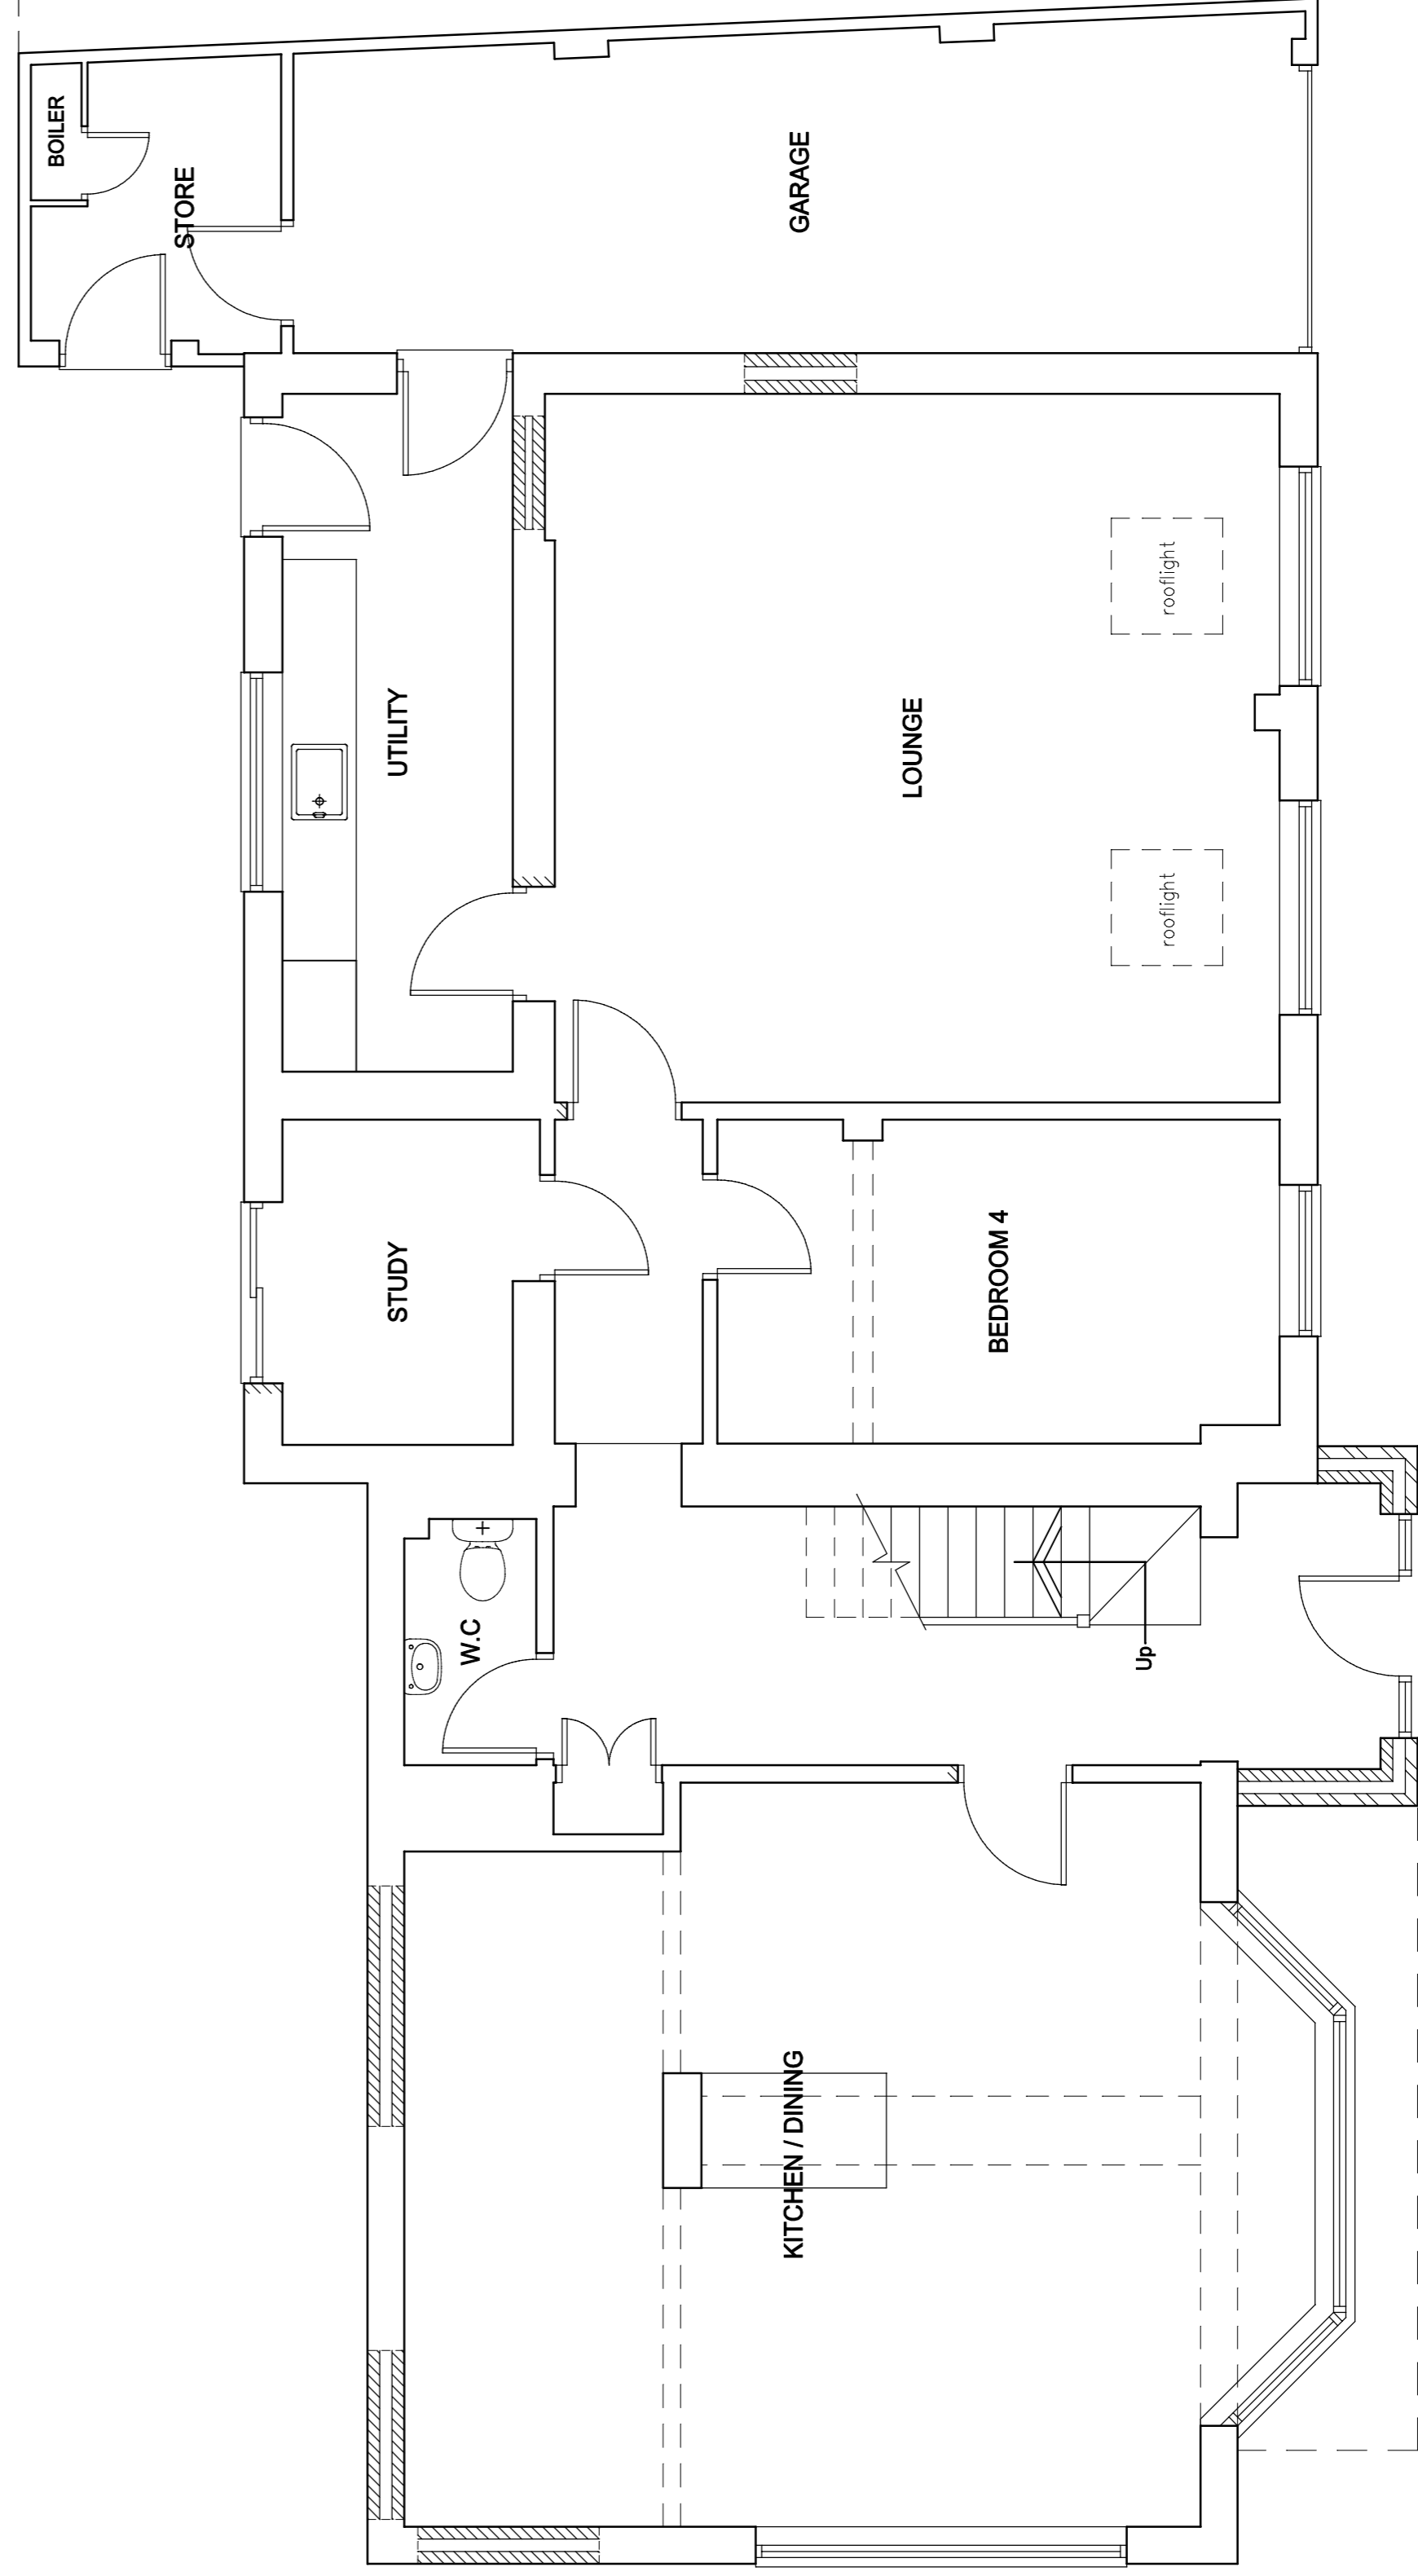

PROPOSED GROUND FLOOR PLAN

Rev.	Date	Note
Rev. A	12.11.22	Client's Instructions

**Gordon Thornton**  
 Architectural Services

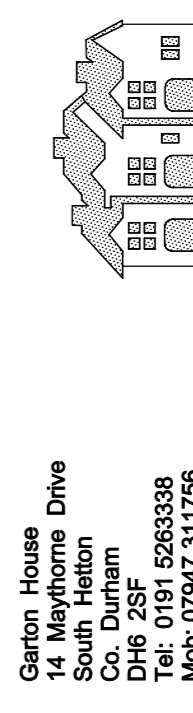

Gaston House  
 14 Mayhome Drive  
 South Hutton  
 Doncaster  
 DN6 2SF  
 Tel: 0191 5263338  
 Mob: 07947 311756

Project  
**PROPOSED ALTERATIONS AT  
 9 BURNSIDE  
 PETERLEE  
 FOR MR. & MRS. FREEMAN**

Title  
**PROPOSED FLOOR PLANS**

Date	Scale	1 : 50 @ A1	1 : 100 @ A3
Sept. 2022			
Drawn	Contract No./ Dwg No.	S 1703 / 3 A	
G.T.			

