



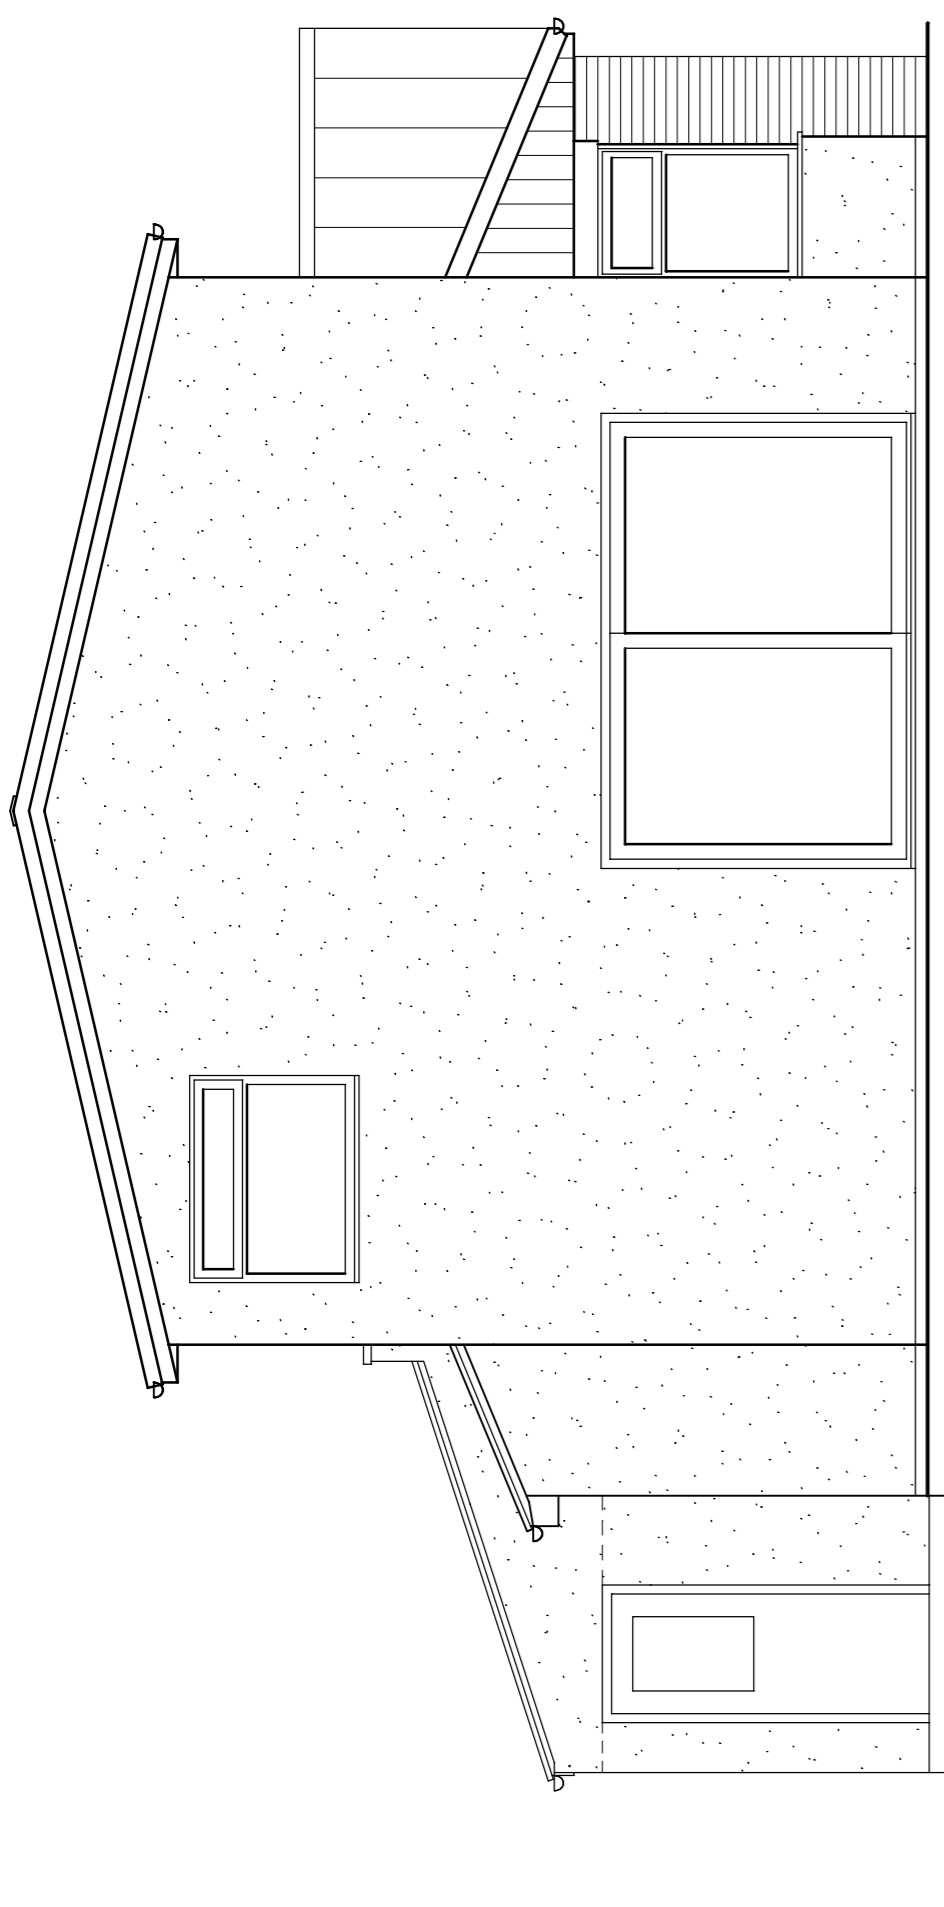


PROPOSED FRONT ELEVATION (south east)

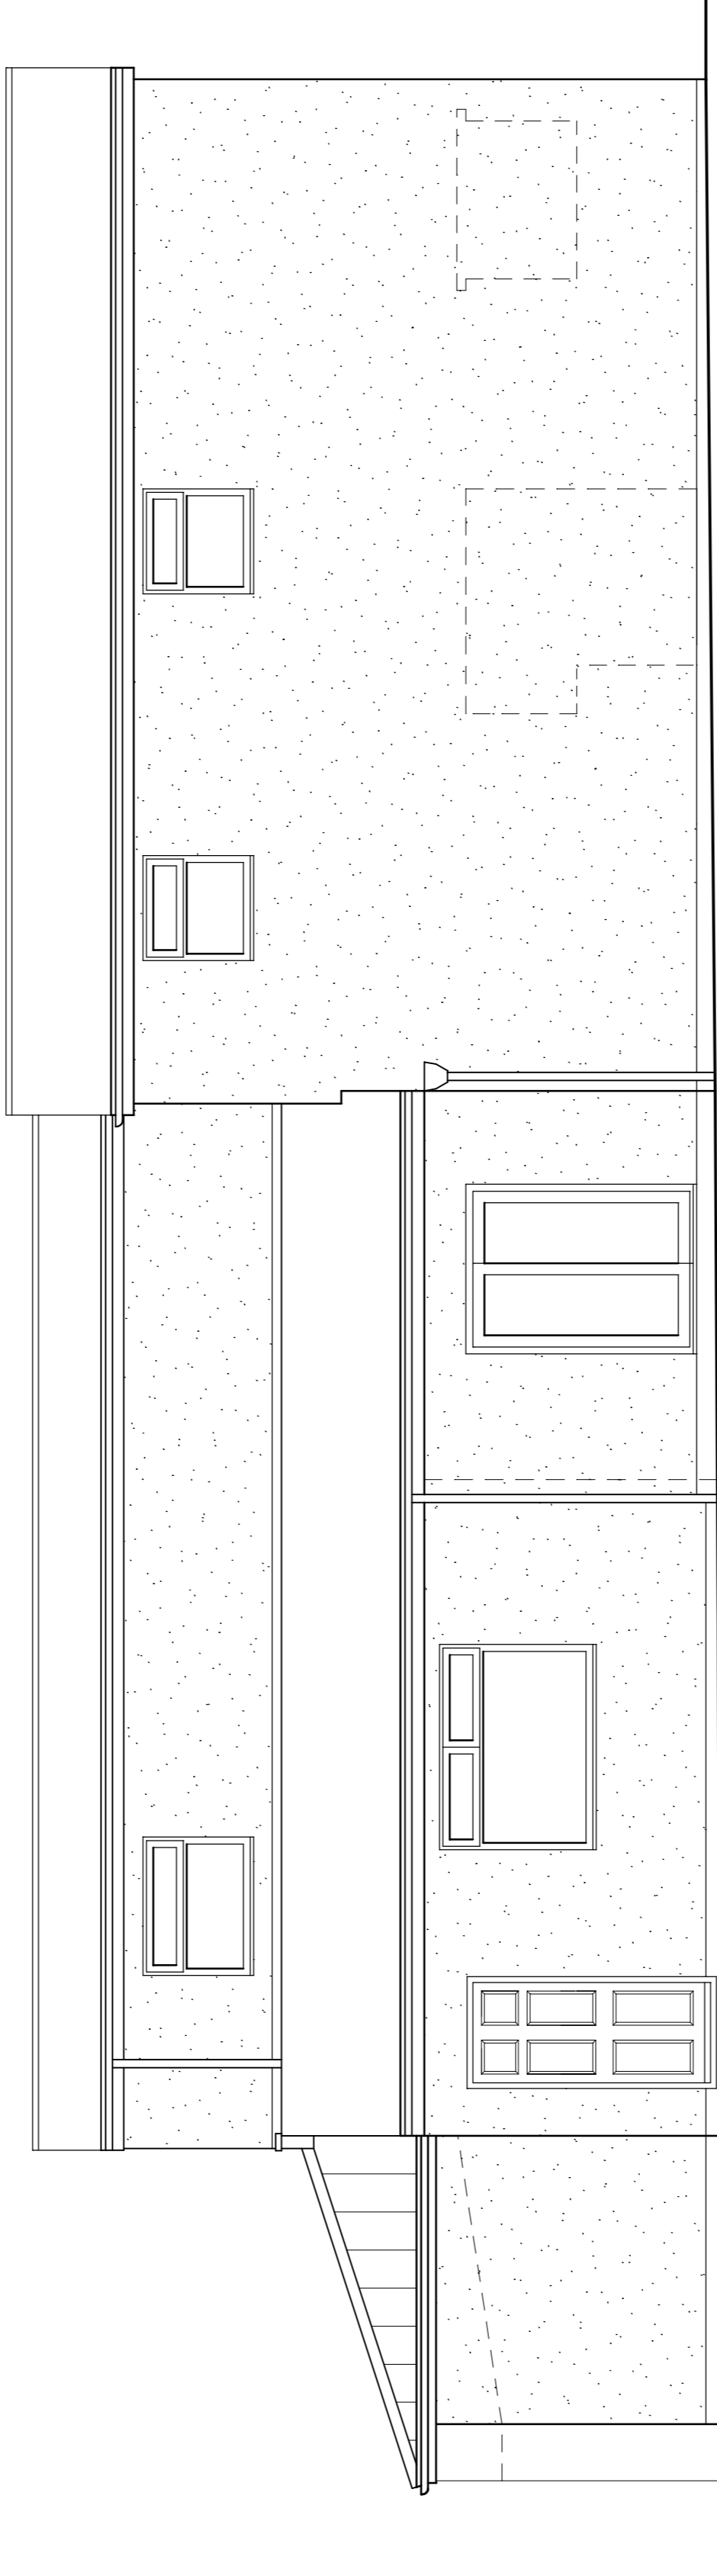

PROPOSED SIDE ELEVATION (south west)



PROPOSED REAR ELEVATION (north west)

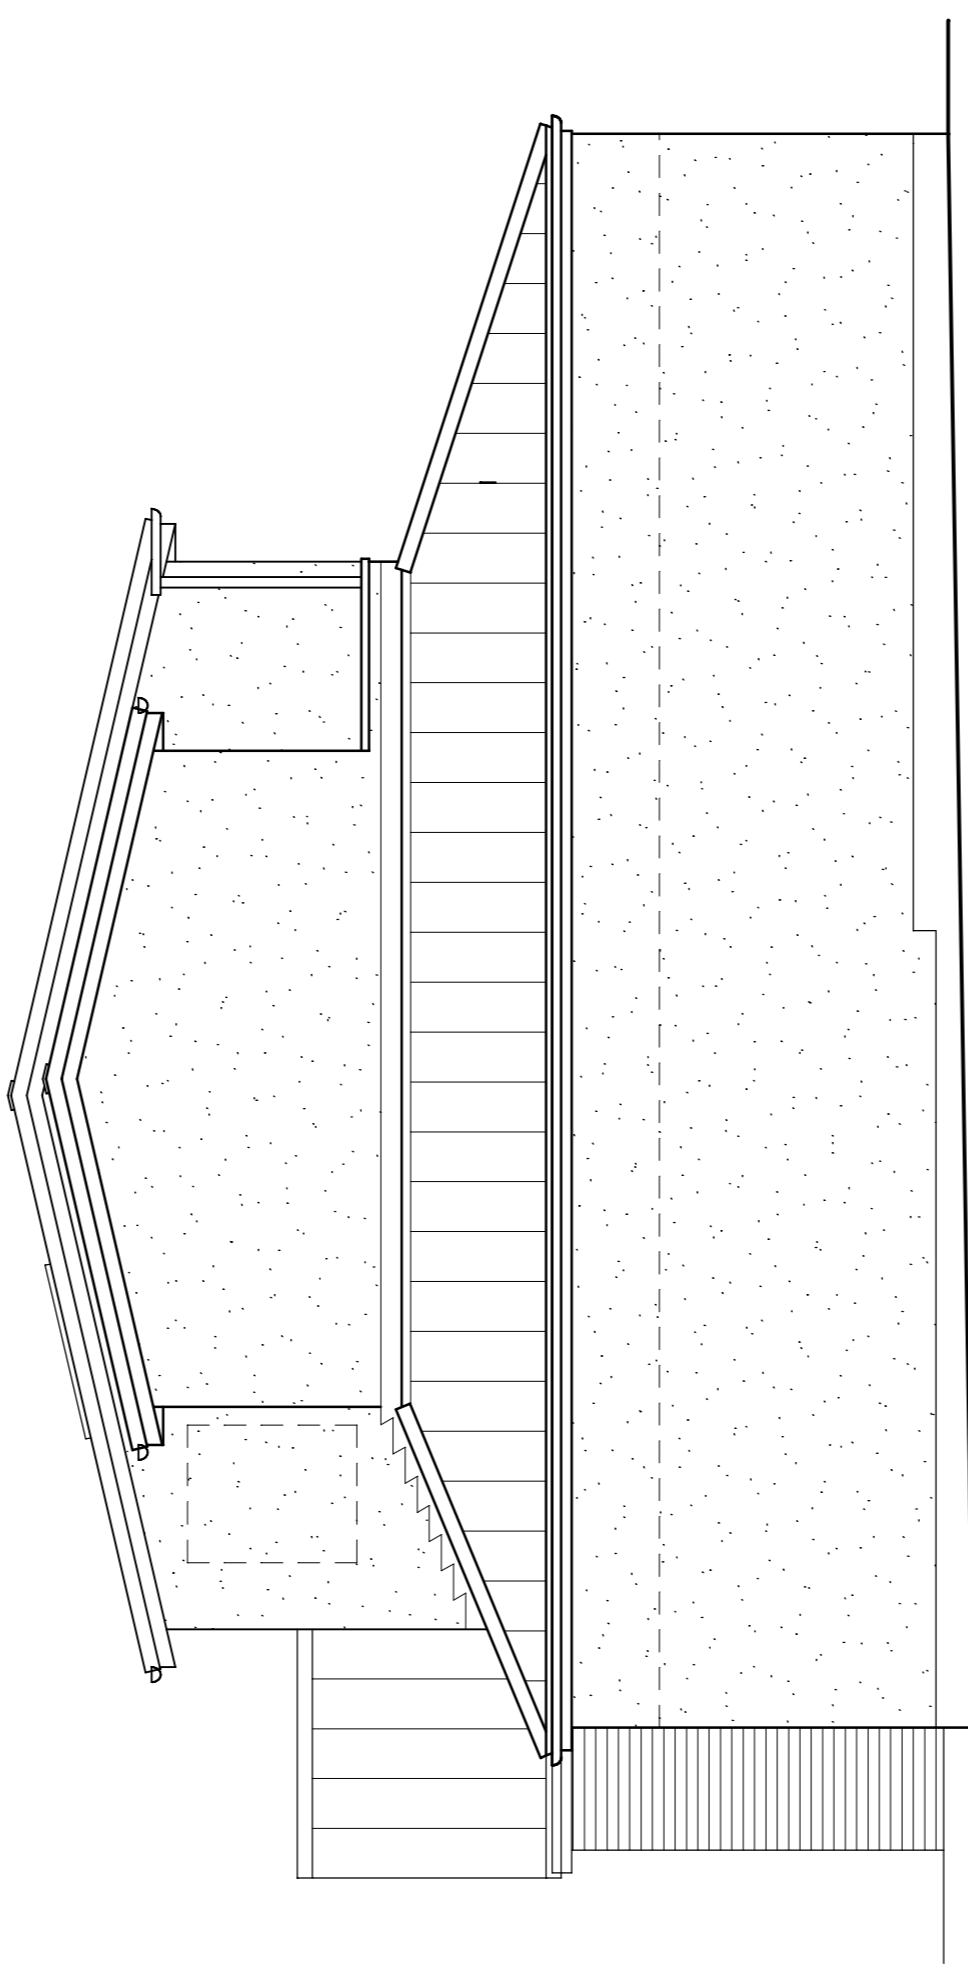


PROPOSED SIDE ELEVATION (north east)

Rev.	Date	Note
Rev. A	15.11.22	Client's instructions

Gordon Thornton
Architectural Services

Garton House
14 Maythorne Drive
South Helton
DN16 2SF
Tel: 0191 5263338
Mob: 07947 311756

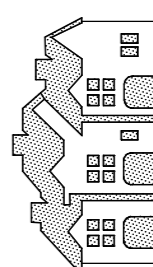

Project:
PROPOSED ALTERATIONS AT
9 BURNSIDE
PETERLEE
FOR MR. & MRS. FREEMAN

Title:
PROPOSED ELEVATIONS

Date	Oct. 2022	Scale	1 : 50 @ A1 1 : 100 @ A3
Drawn	G.T.	Contract No./ Dwg. No.	S 1703 / 4 A

