



Existing Site Plan

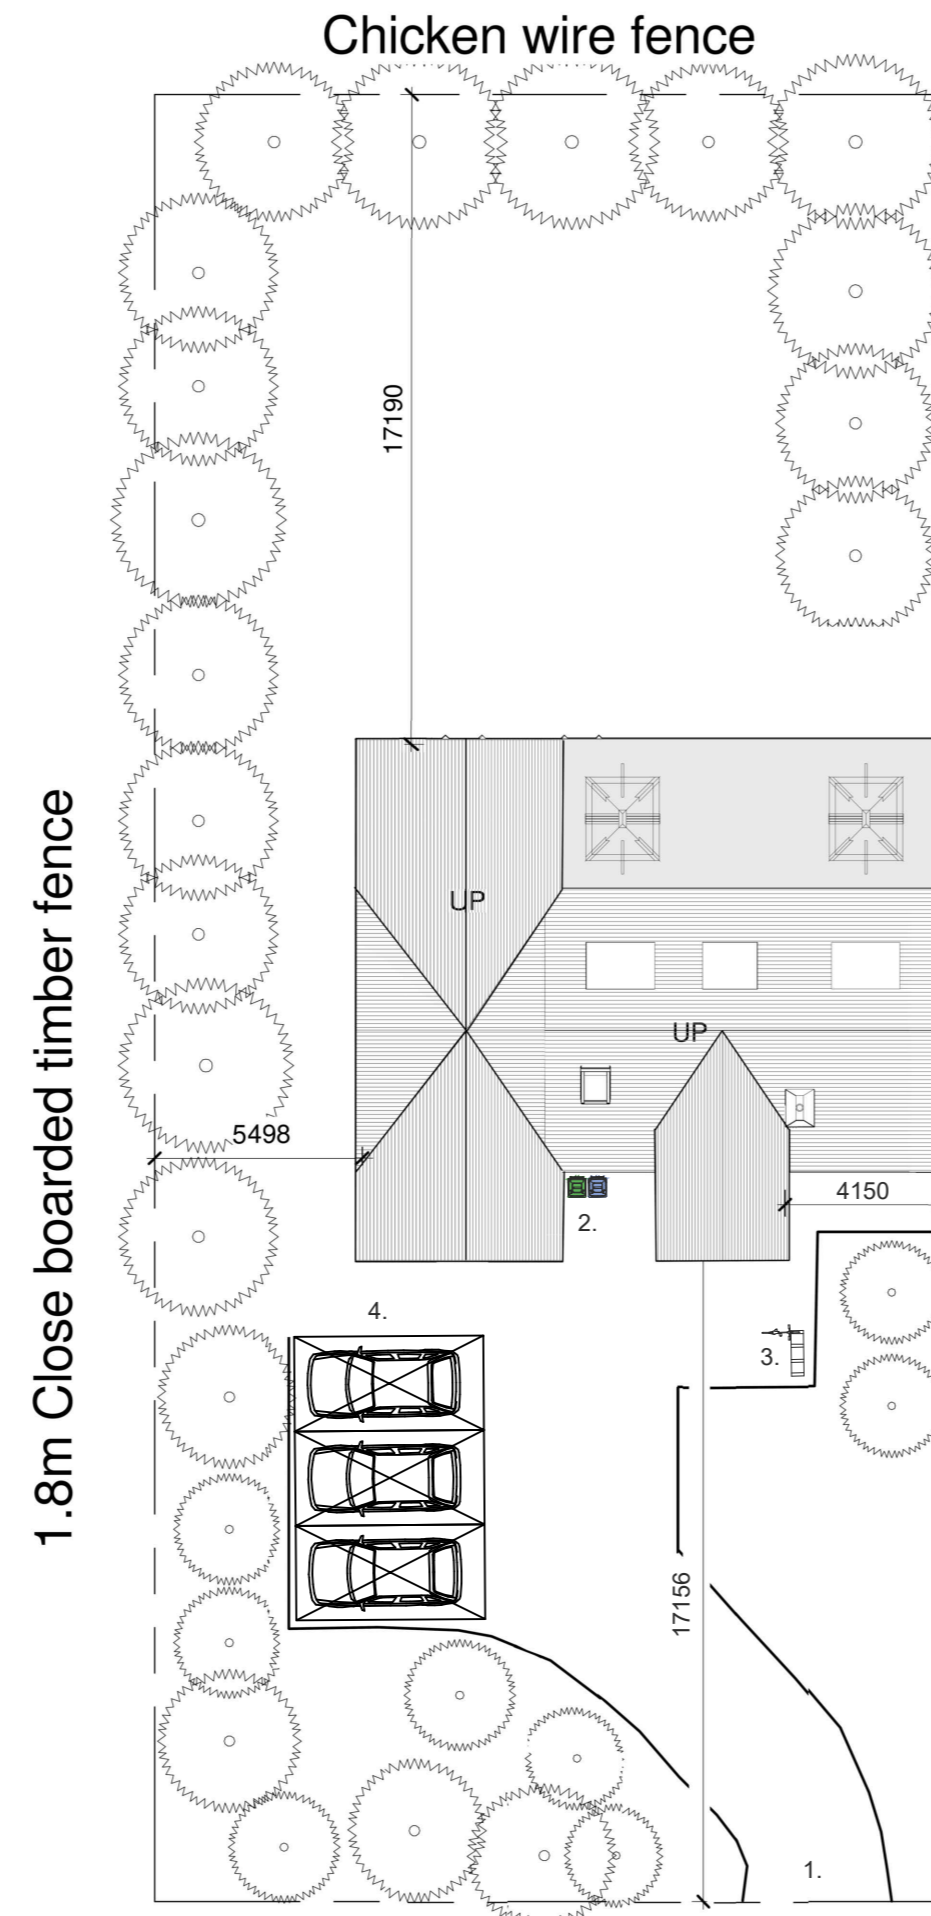

Proposed Site Plan

1. Access
2. Refuse Storage
3. Cycle Storage
4. Car Parking

1. Access
2. Refuse Storage
3. Cycle Storage
4. Car Parking

 

**Carter-Smith Planning Consultants**  
 1st Floor, Hepscott House  
 Coopies Lane, Morpeth  
 NE61 6JT  
 Tel: 07718967722  
 Email: tony@cartersmithplanning.com  
 Web: cartersmithplanning.co.uk

Client:	Mr and Mrs. BLYTHE
Drawing No.	JR337 - 02
Drawing Title.	Existing and Proposed Site Plans
Site Address:	Owl Tree Cottage, ULGHAM, NE61 3AX.
Drawn By:	Ian Rutherford
Date:	19/01/2023
Scale @ A2:	1:200

Check all critical construction dimensions. If in doubt ASK. Drawings produced for the purpose of planning approval ONLY. All structural elements to be checked by a structural engineer. Drawing remains the property of Ian Rutherford Surveying.