



EXISTING


1 0.50 1 2 3 4 5m.
SCALE 1:100

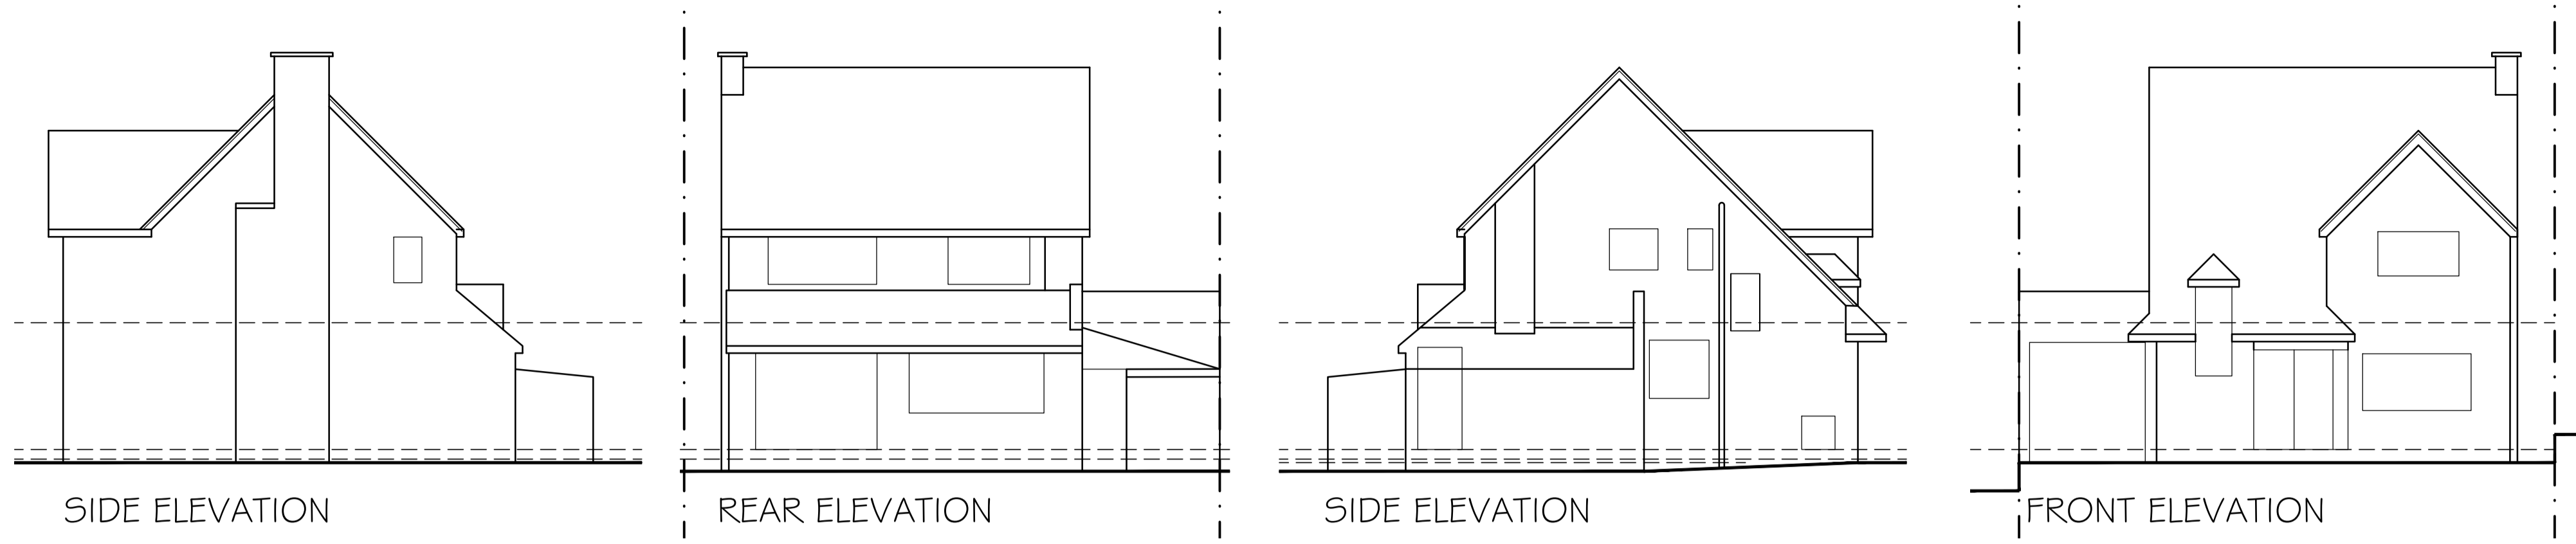


LOCATION PLAN 1:1250

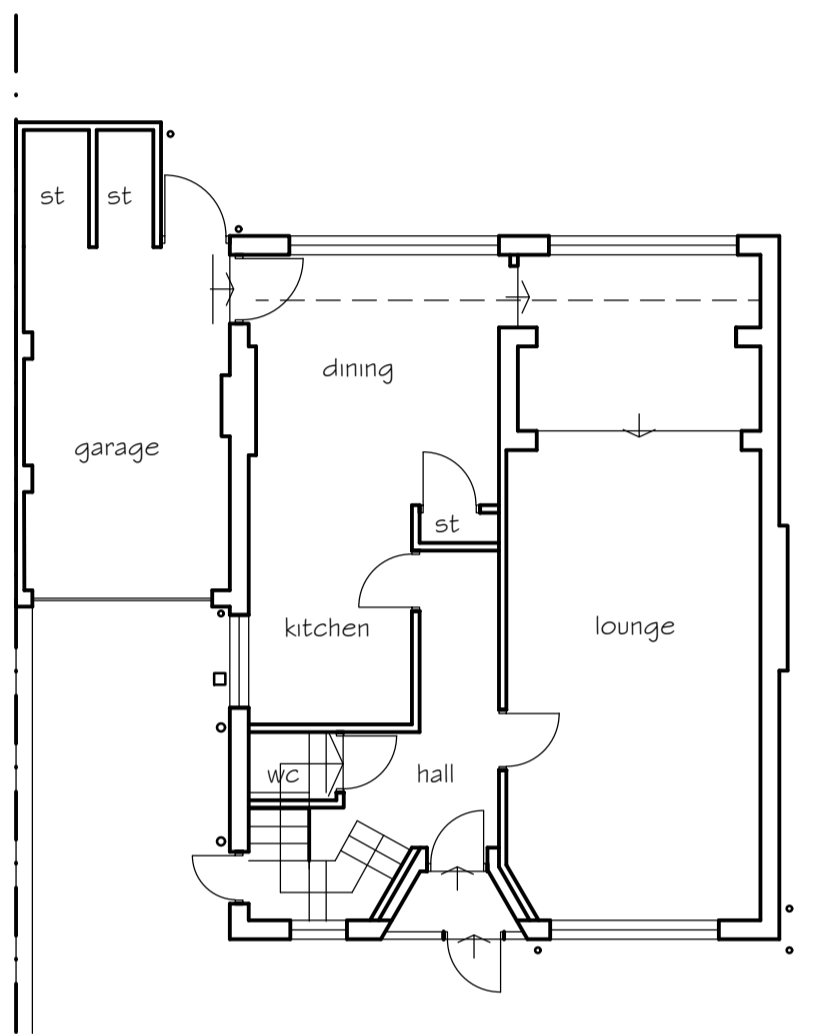


GROUND FLOOR PLAN

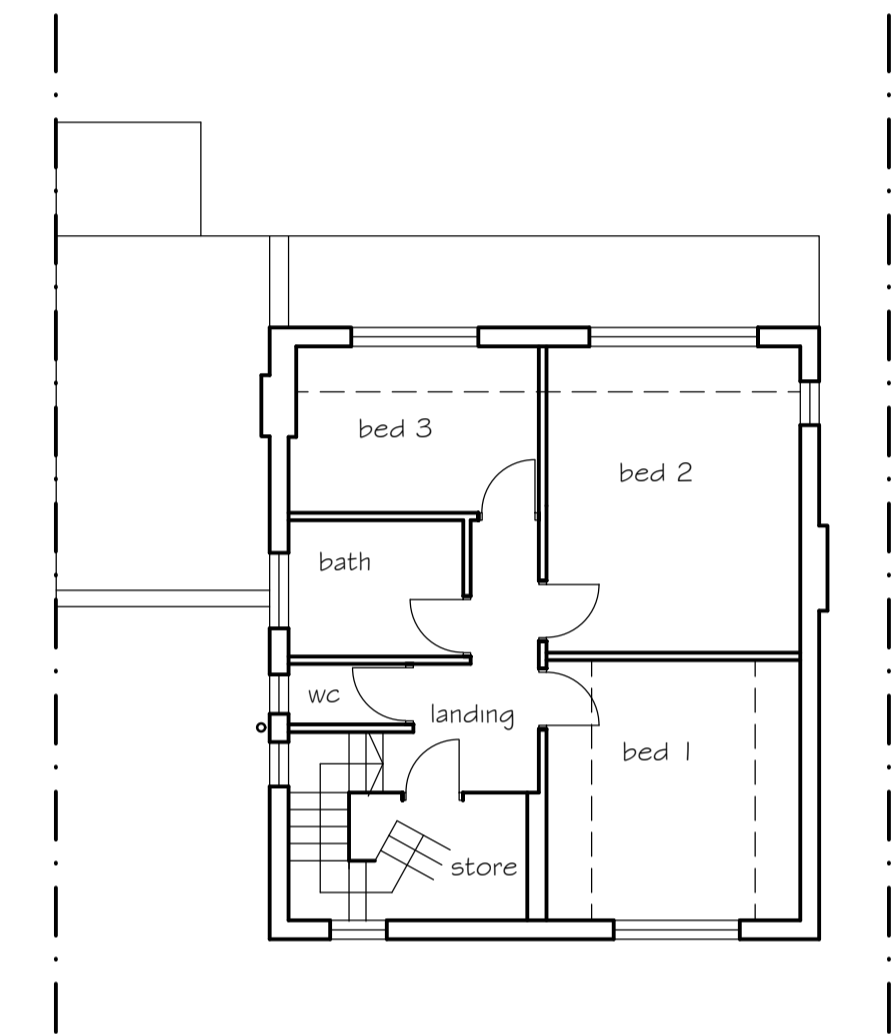

FIRST FLOOR PLAN


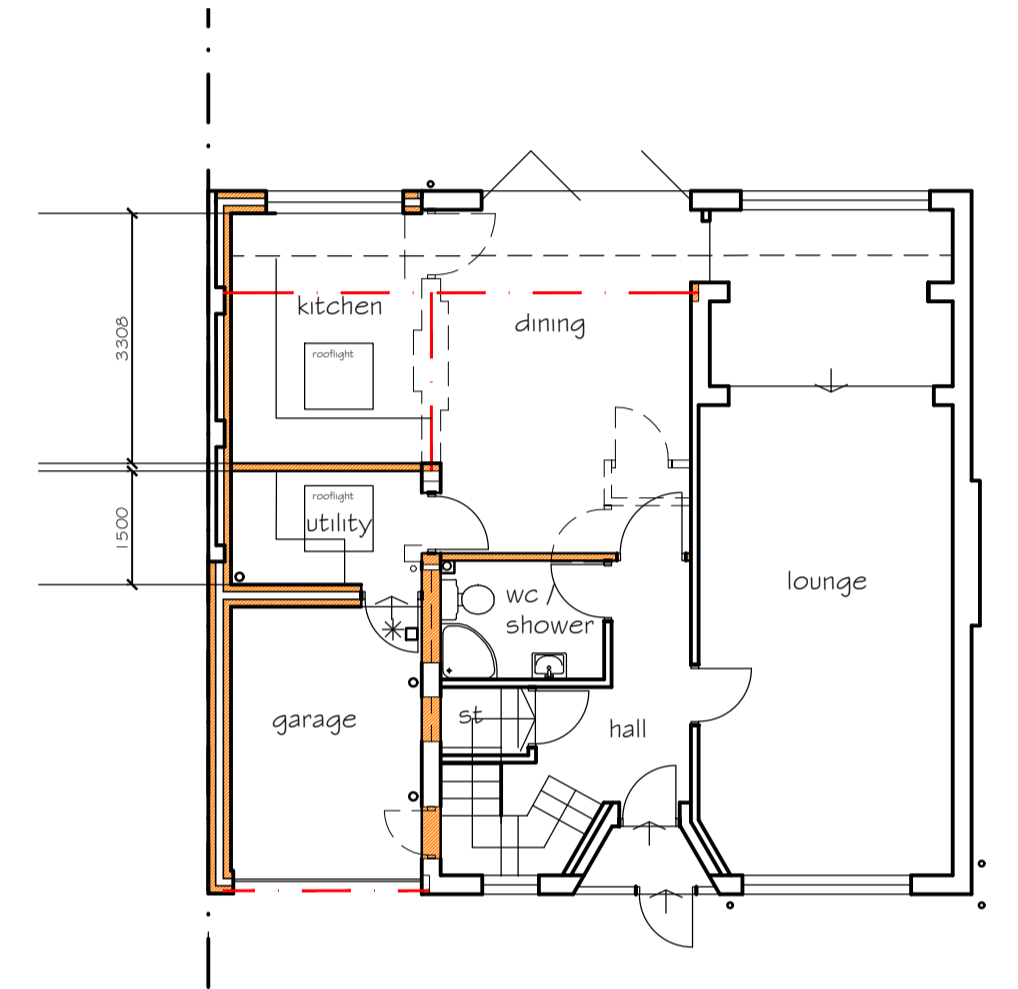


GROUND FLOOR PLAN

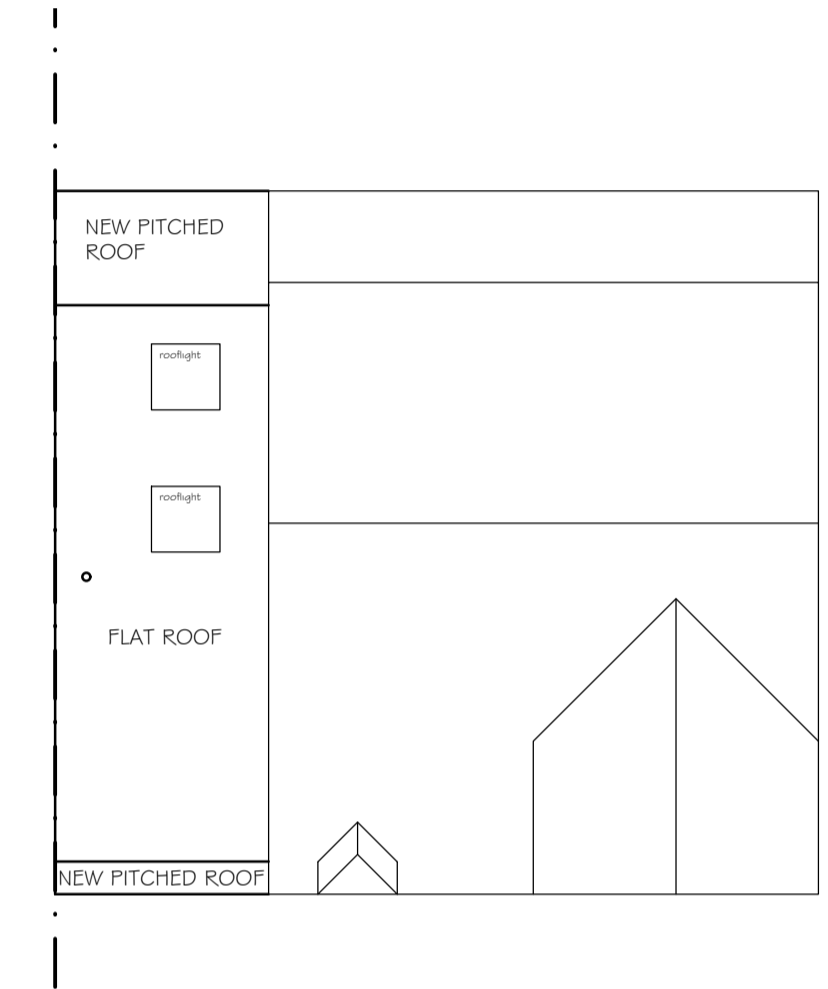

ROOF PLAN

PROPOSED

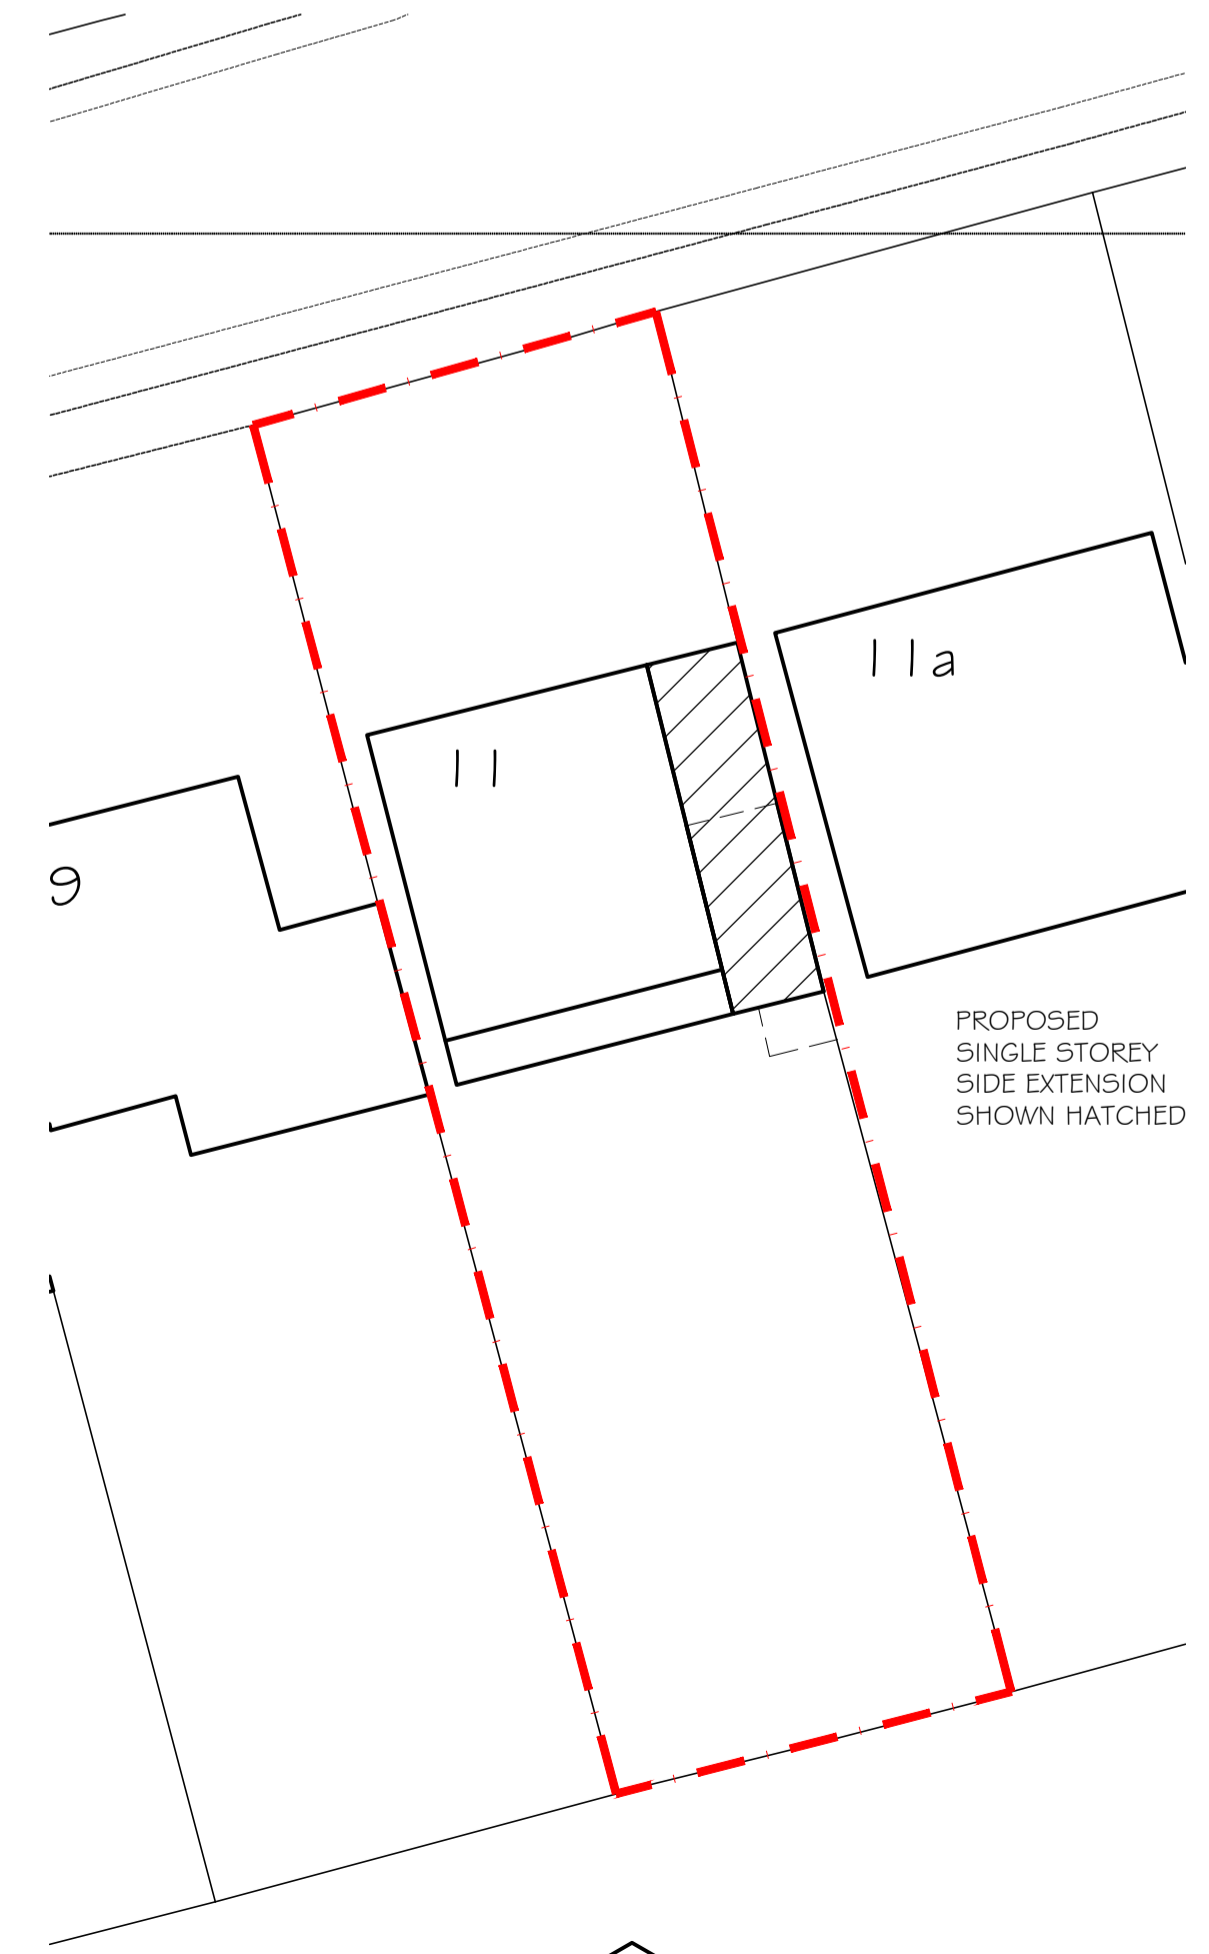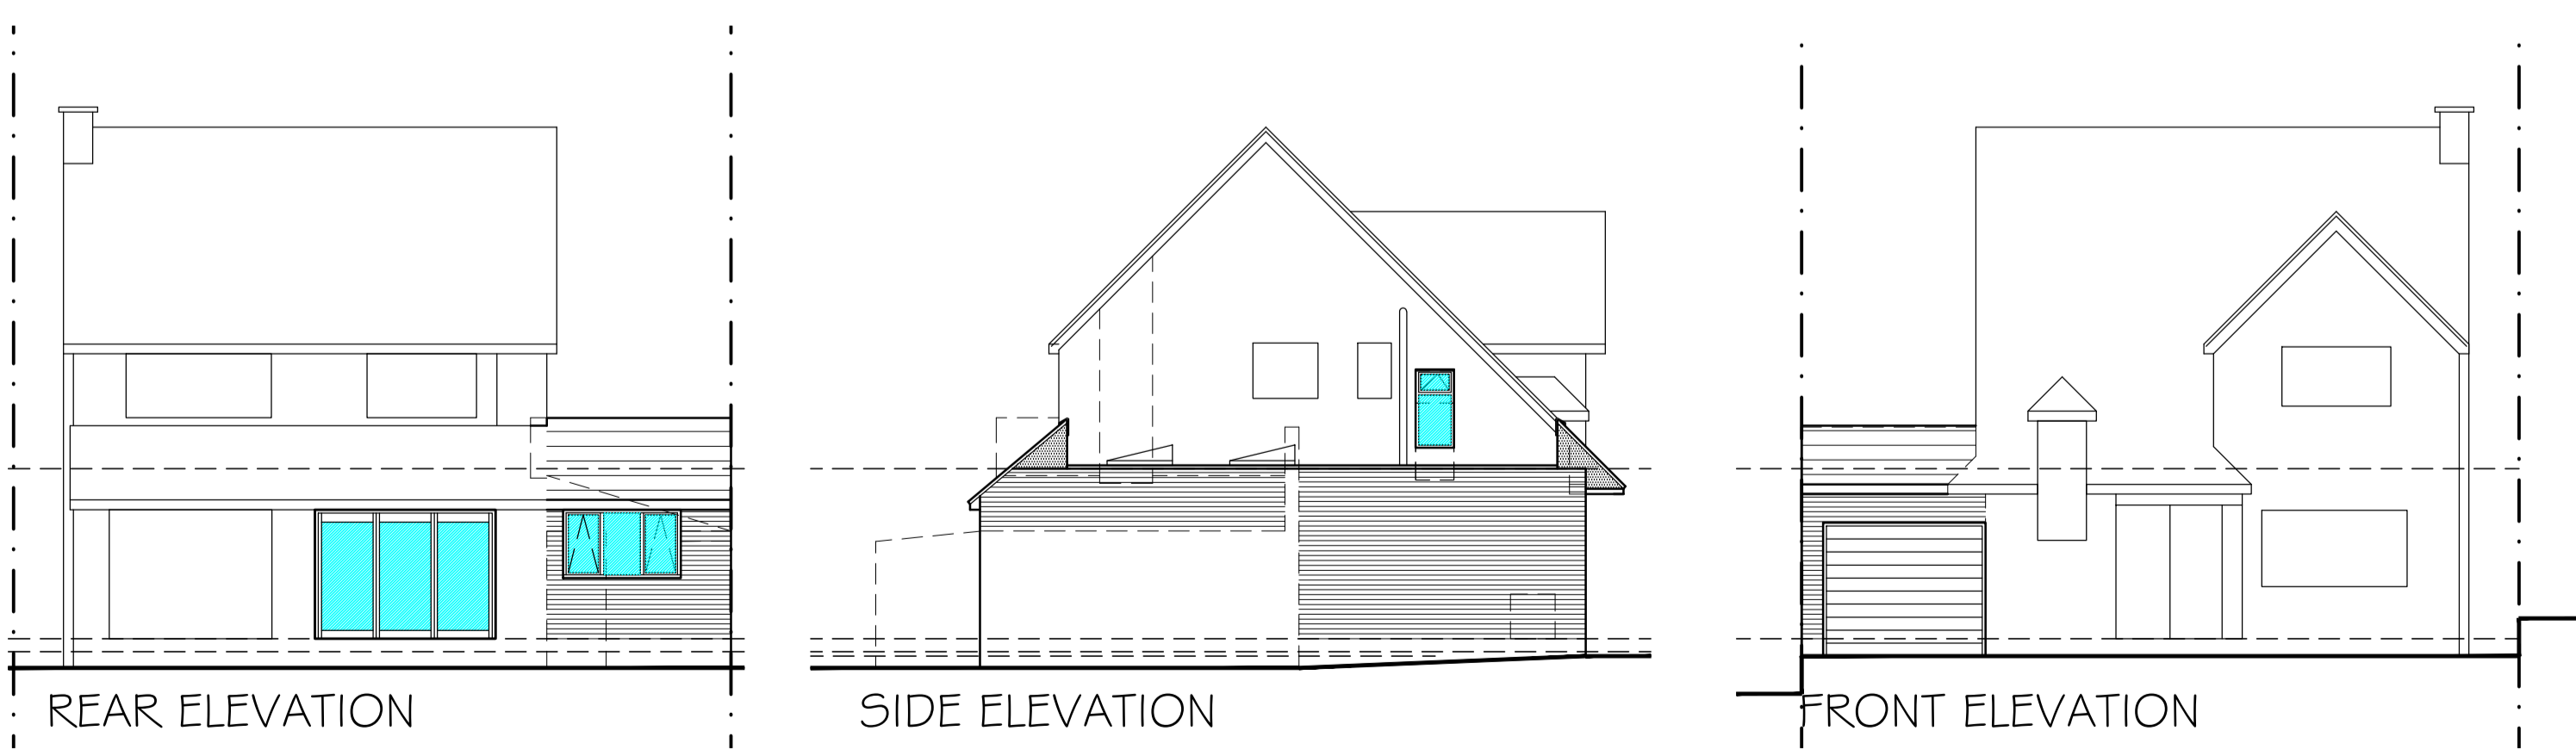

SITE PLAN 1:200

NOTES:
BROWN - PLAIN ROOFING TILES, GREY FLAT ROOF FINISH
RED / BROWN FACING BRICKWORK with WHITE PVCU or ALUMINIUM
EXTERNAL JOINERY ALL TO BE SIMILAR TO EXISTING
Details of adjacent properties are approximate only
All site dimensions taken from Ordnance Survey layout & subject to site conditions & standard BS building tolerances
All levels are given from ground levels directly adjacent to the perimeter of the building and do not take into account any differences in ground levels

Rev A: First floor omitted 16 Jan 2023

SPRINGFIELD
Architectural Services Ltd
13, Springfield Drive
Halesowen West Midlands B62 8EU
tel: 0121 602 4477 fax: 0121 421 1669

client	Mr & Mrs S Murray		
project	11, Oakfield Drive Cofton Hackett. B45 8AN		
drawing	PROPOSED SIDE EXTENSION		
date	scale	drawn	
june 2022	1:100	A1	
drawing number	rev		
24/03/22	A		

This drawing is to be read in conjunction with all related drawings. Do not scale from this drawing. All dimensions must be checked and verified on site before commencing any work or producing shop drawings. The originator should be notified immediately of any discrepancy. This drawing is copyright and remains the property of Springfield Architectural Services Limited.