



CDM REGULATIONS  
SIGNIFICANT OR UNUSUAL HAZARDS ARE HIGHLIGHTED BELOW:


SAFE METHODS OF WORK ARE THE RESPONSIBILITY OF THE CONTRACTOR  
AND ARE TO BE IDENTIFIED IN THE HEALTH AND SAFETY PLAN

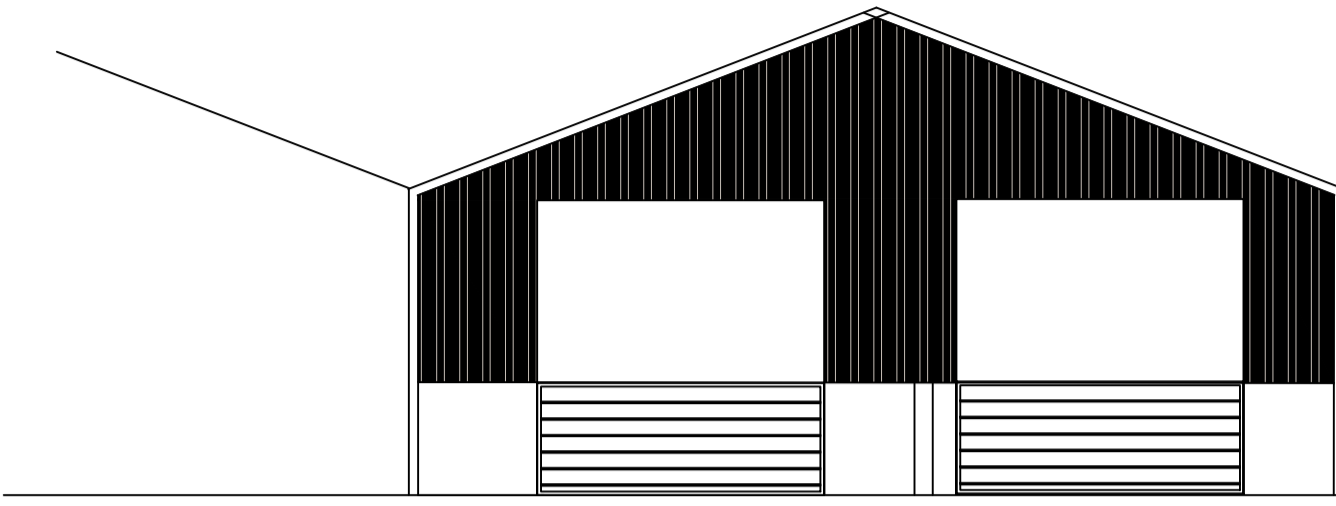


NORTH ELEVATION AS PROPOSED

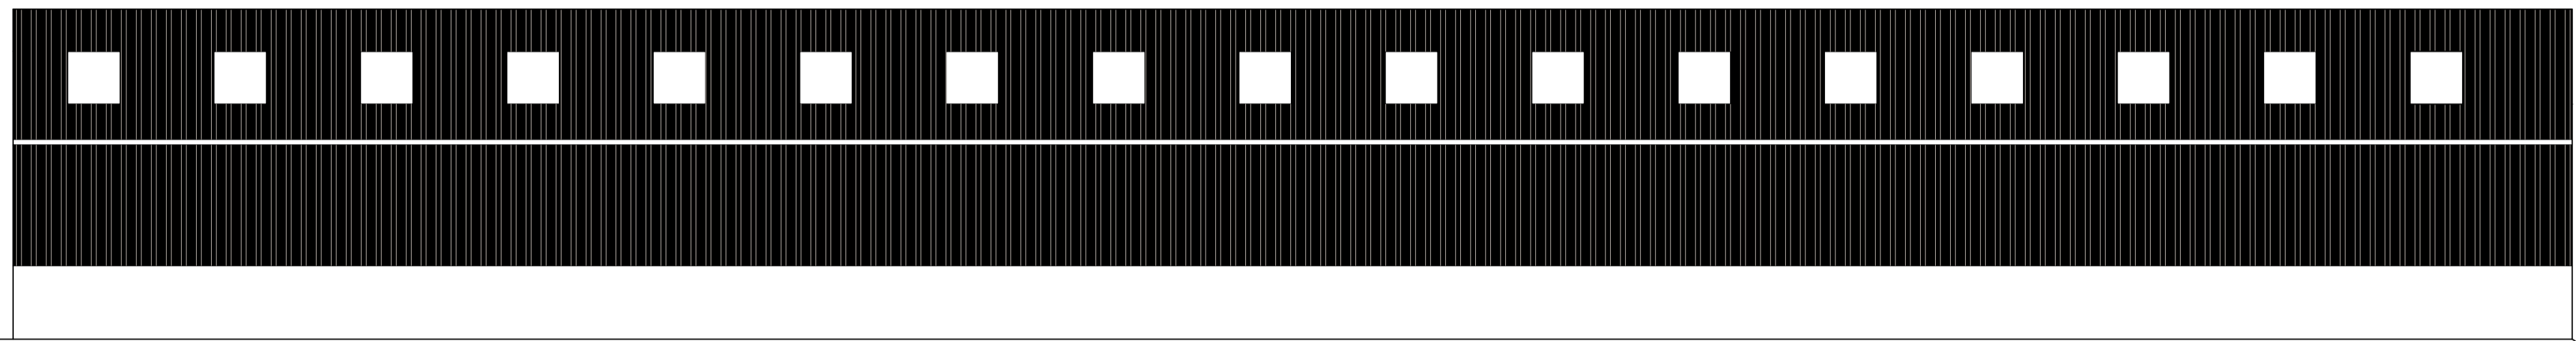

WEST ELEVATION AS PROPOSED

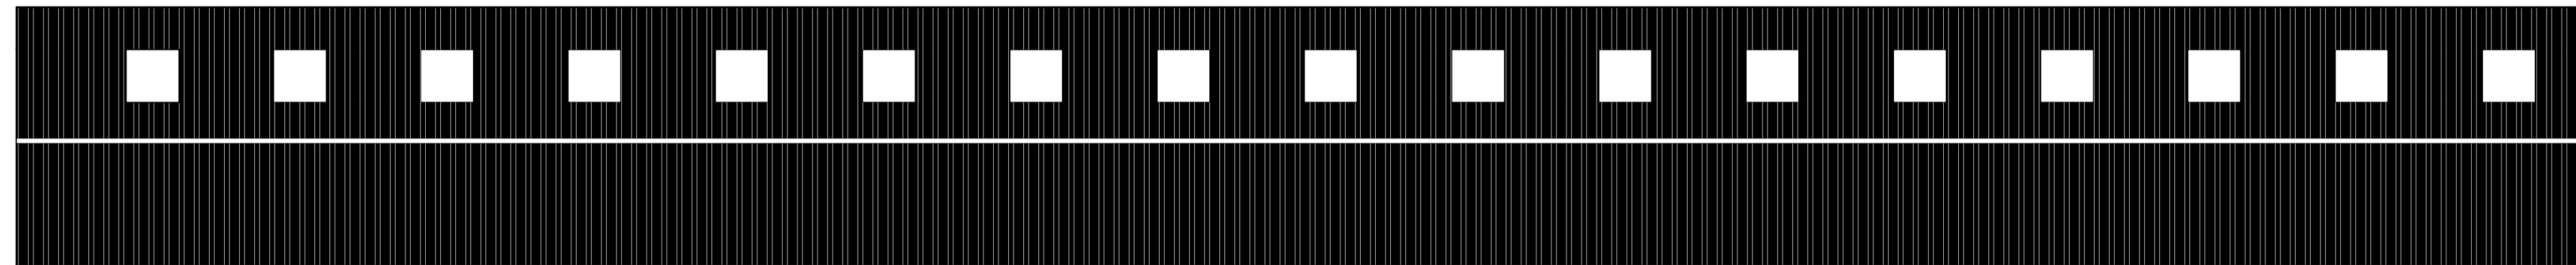

EAST ELEVATION AS PROPOSED

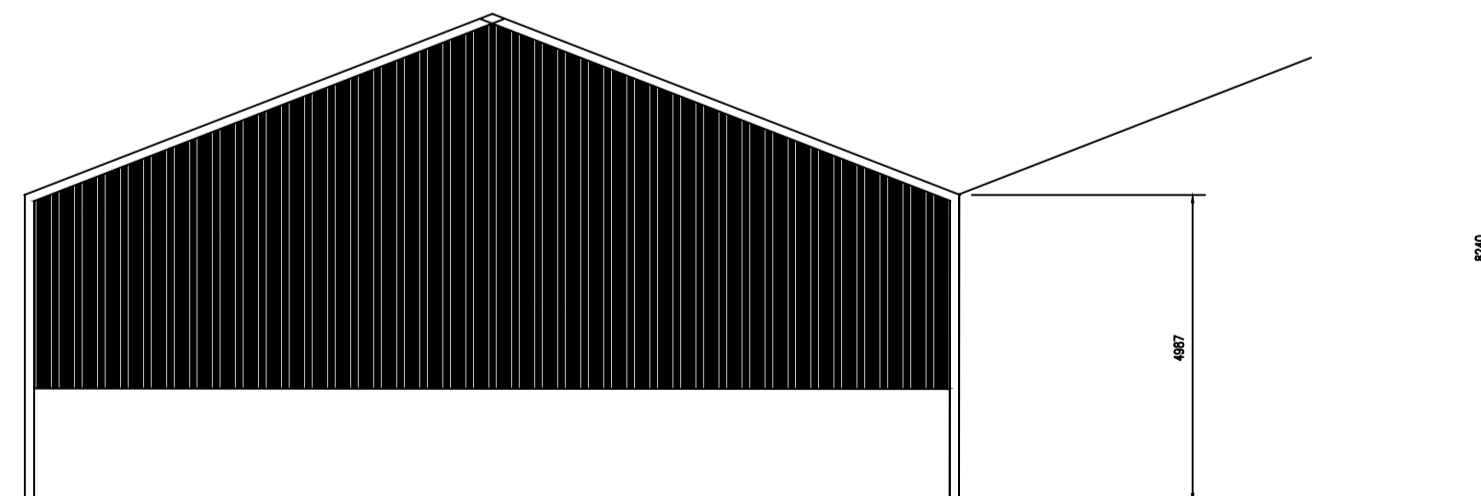

SOUTH ELEVATION AS PROPOSED

REV.	DATE	BY	DESCRIPTION	CHK/APD	
CLIENT					
MR S WEATHERLEY					
PROJECT					
WINDY HILL FARM HEXHAM					
TITLE					
ELEVATIONS AS PROPOSED					
SCALE	DATE	DESIGN	DRAWN	CHK/APD	SHT.
1:200					A1
STAGE	DRAWING NUMBER			REV.	
				B	