
 


# Site plan 69/73 Burnham Road with location of Shepherds Hut and Tree 1

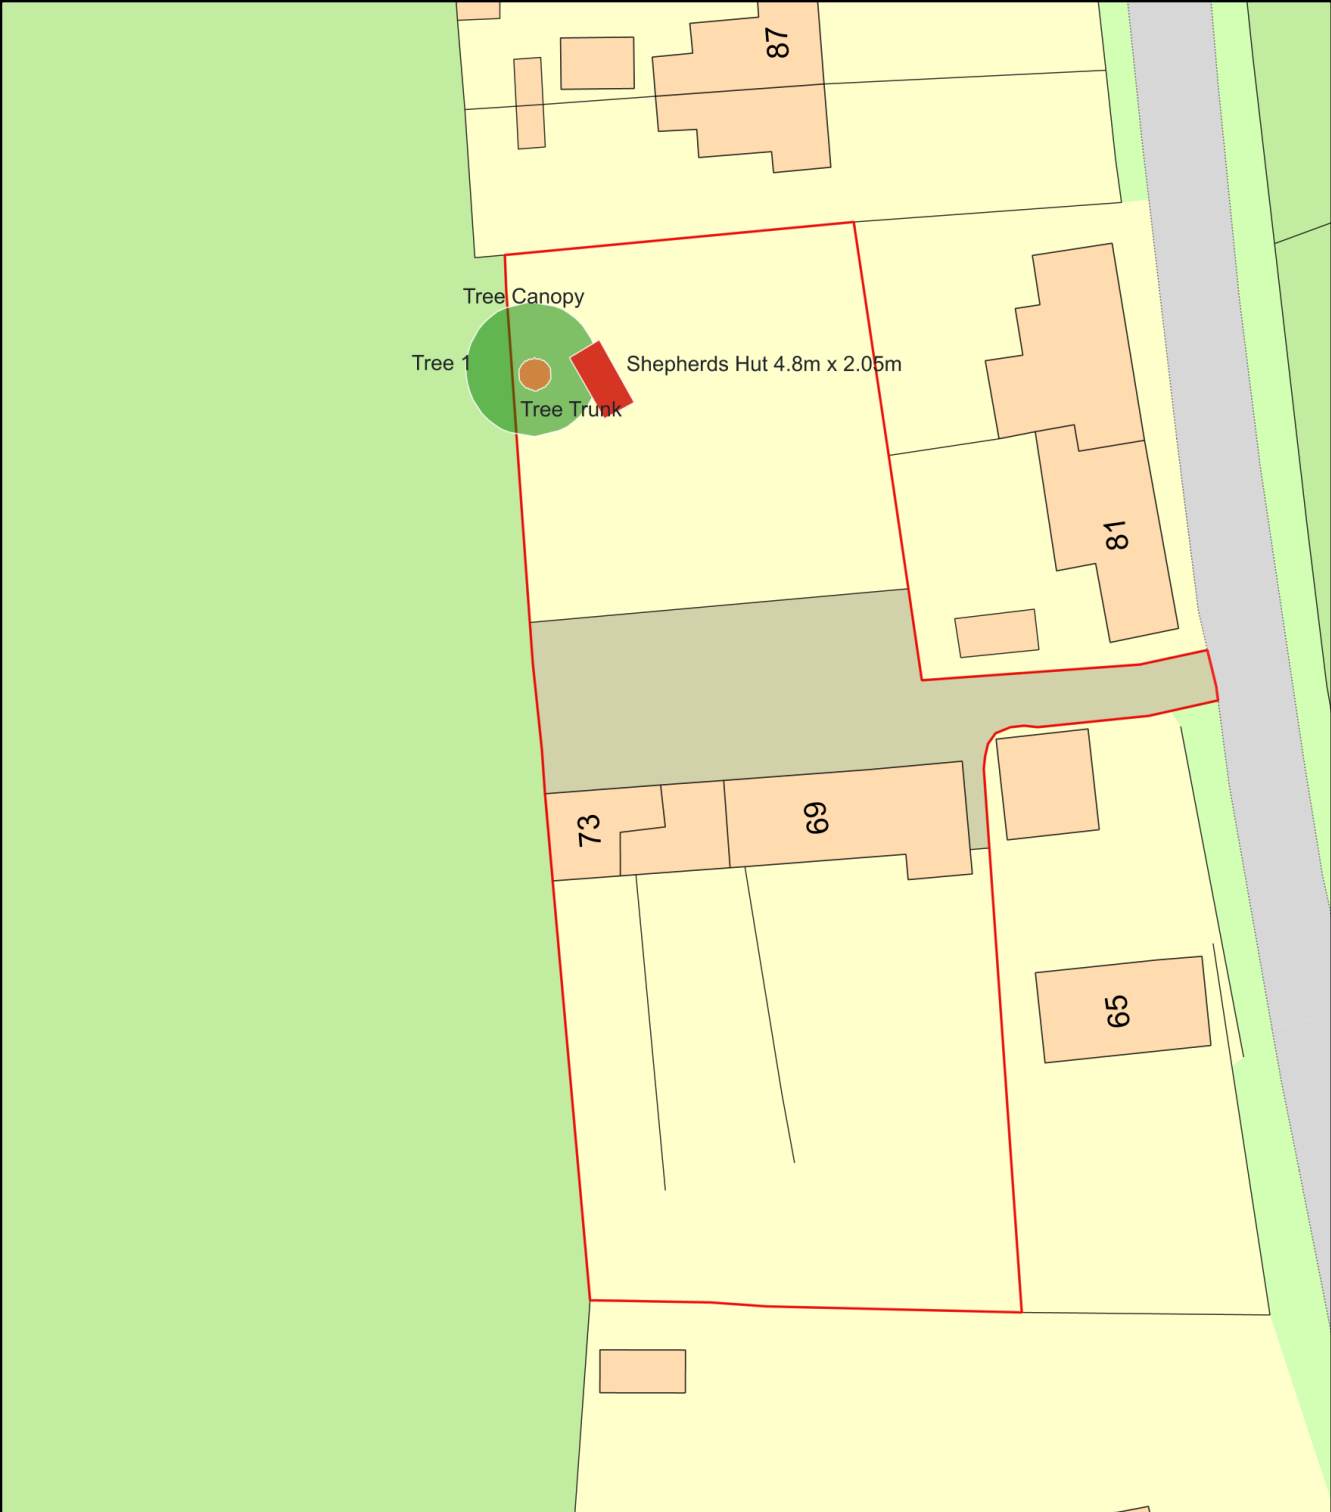

Plan Produced for: Belinda Chell  
Date Produced: 19 Jan 2023  
Plan Reference Number: TQRQM23019150420845  
Scale: 1:500 @ A4