



CDM REGULATIONS
SIGNIFICANT OR UNUSUAL HAZARDS ARE HIGHLIGHTED BELOW:


SAFE METHODS OF WORK ARE THE RESPONSIBILITY OF THE CONTRACTOR
AND ARE TO BE IDENTIFIED IN THE HEALTH AND SAFETY PLAN

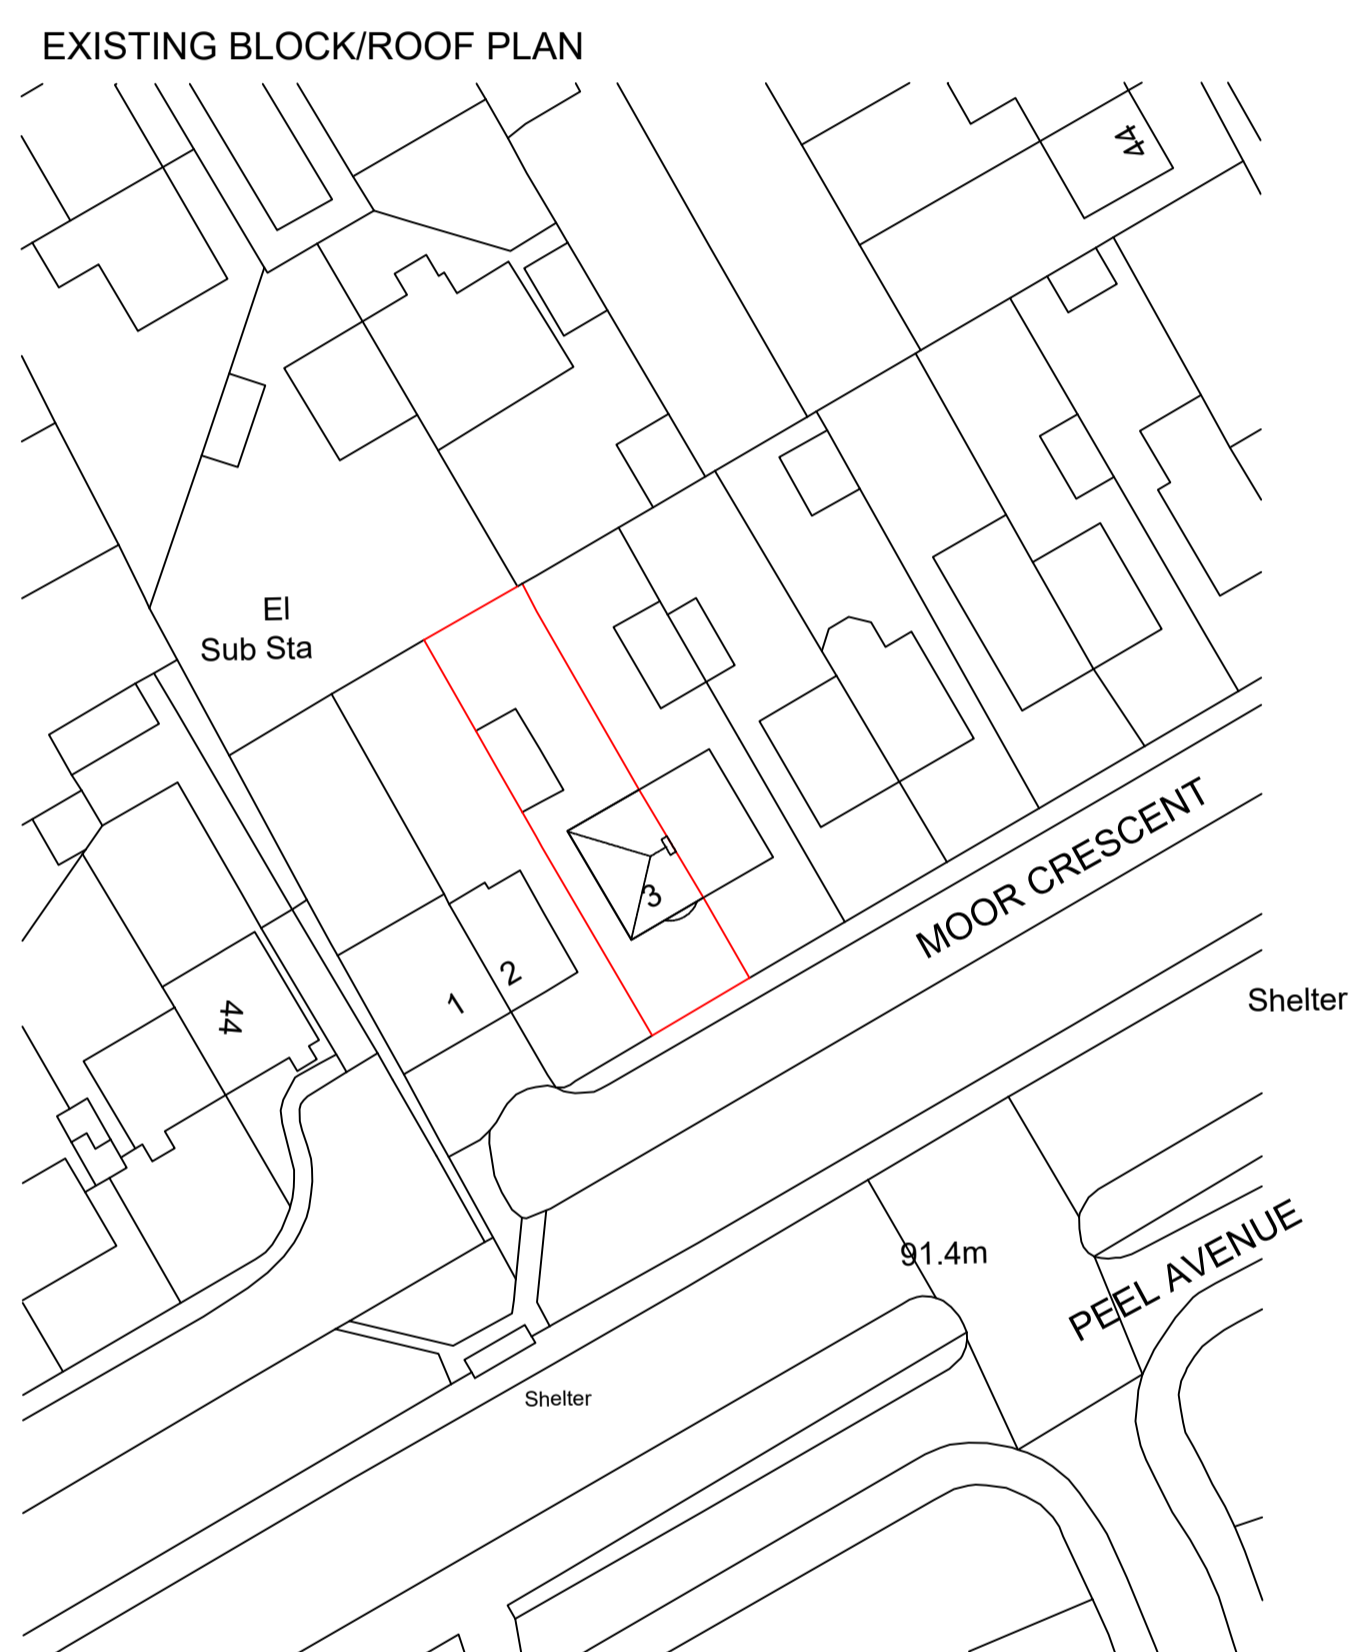

Ordnance Survey, (c) Crown Copyright 2023. All rights reserved. Licence number 100022432

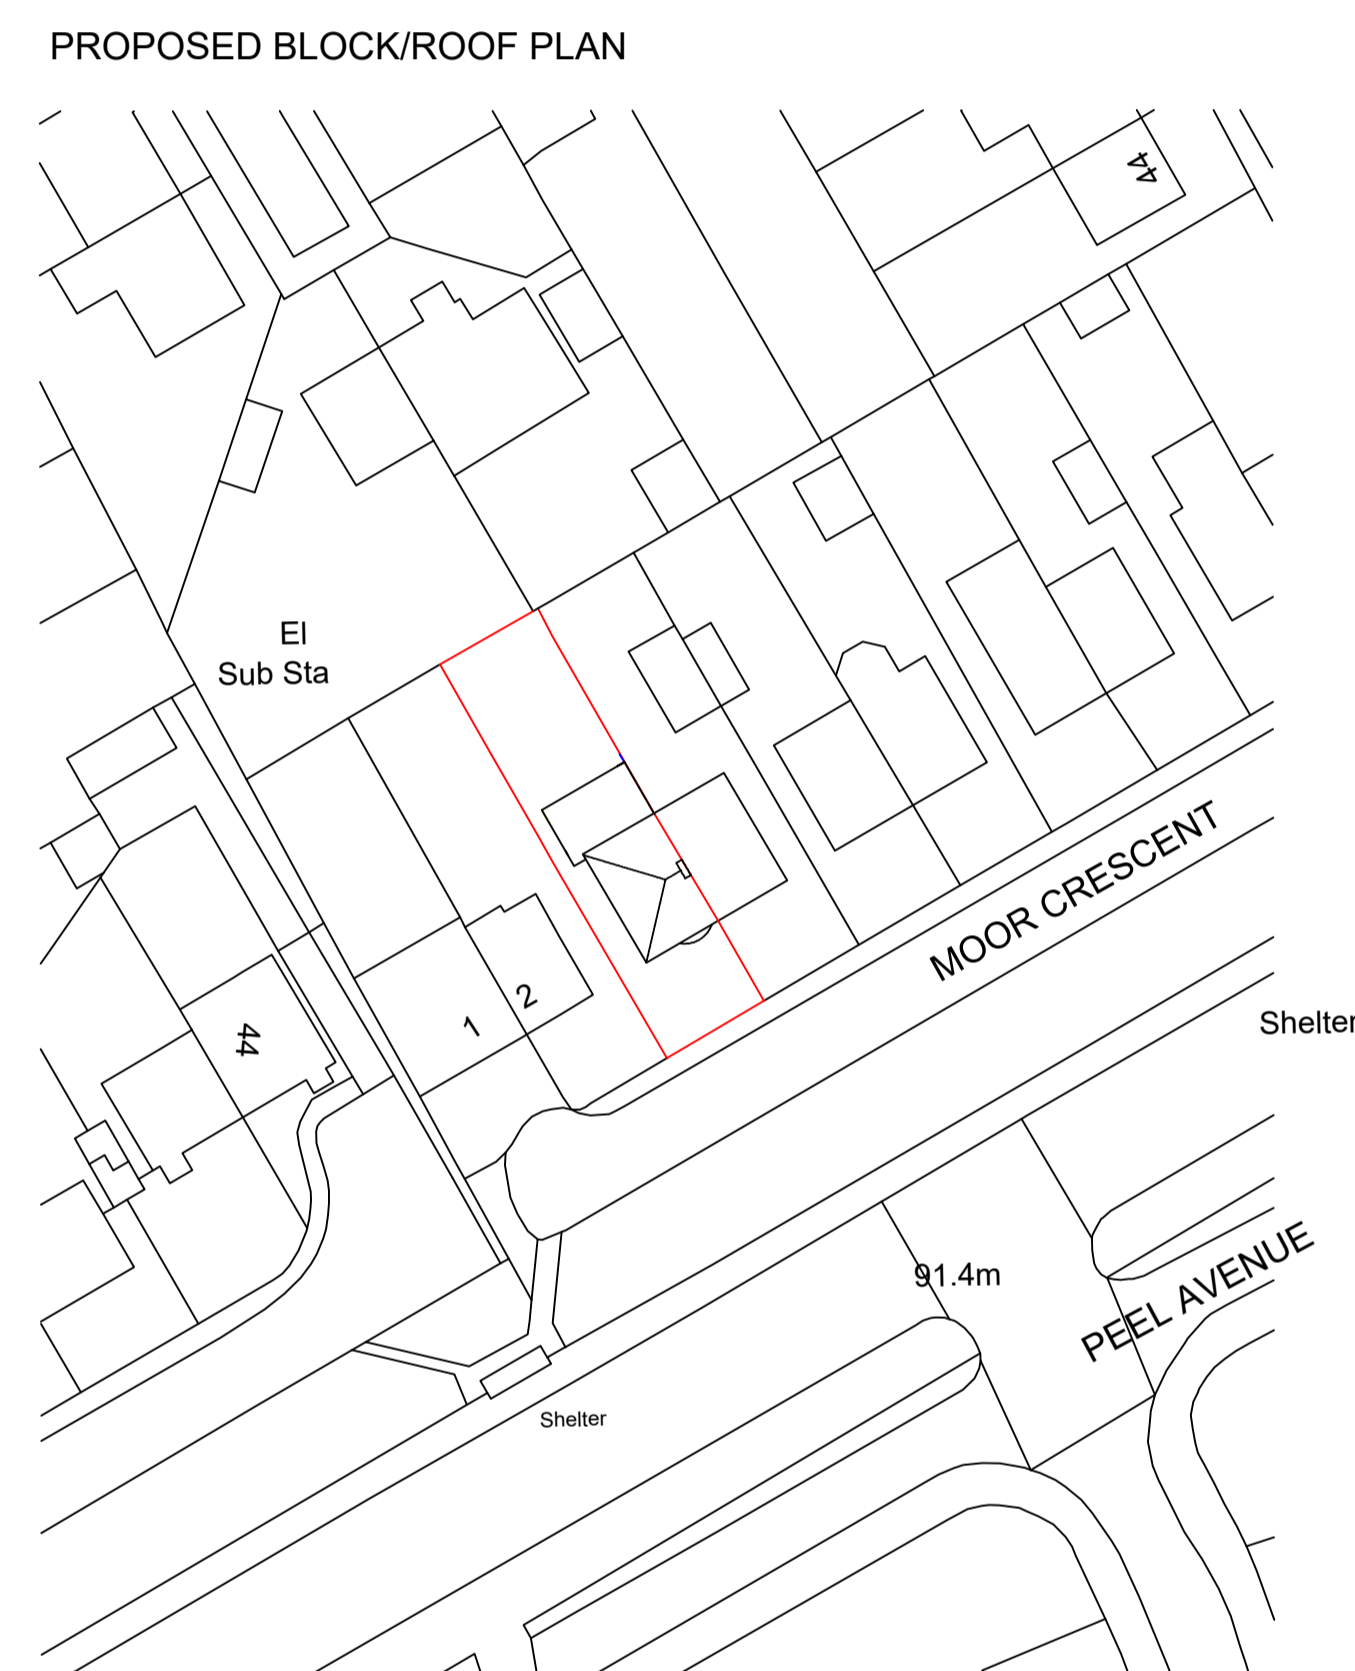

Ordnance Survey, (c) Crown Copyright 2023. All rights reserved. Licence number 100022432

REV.	DATE	BY	DESCRIPTION	CHK/APD
 "DESIGNING FOR THE FUTURE" dan@danielarmstrongassociates.com www.danielarmstrongassociates.com				
CLIENT				
MR HODGSON				
PROJECT				
3 MOOR CRESCENT				
TITLE				
BLOCK & ROOF PLANS				
SCALE	DATE	DESIGN	DRAWN	CHK/APD
1:100	10/01/23	LAH	LAH	BJA
STAGE	DRAWING NUMBER			REV.
	MOOR - 003			1