


CDM REGULATIONS  
SIGNIFICANT OR UNUSUAL HAZARDS ARE HIGHLIGHTED BELOW:


SAFE METHODS OF WORK ARE THE RESPONSIBILITY OF THE CONTRACTOR  
AND ARE TO BE IDENTIFIED IN THE HEALTH AND SAFETY PLAN

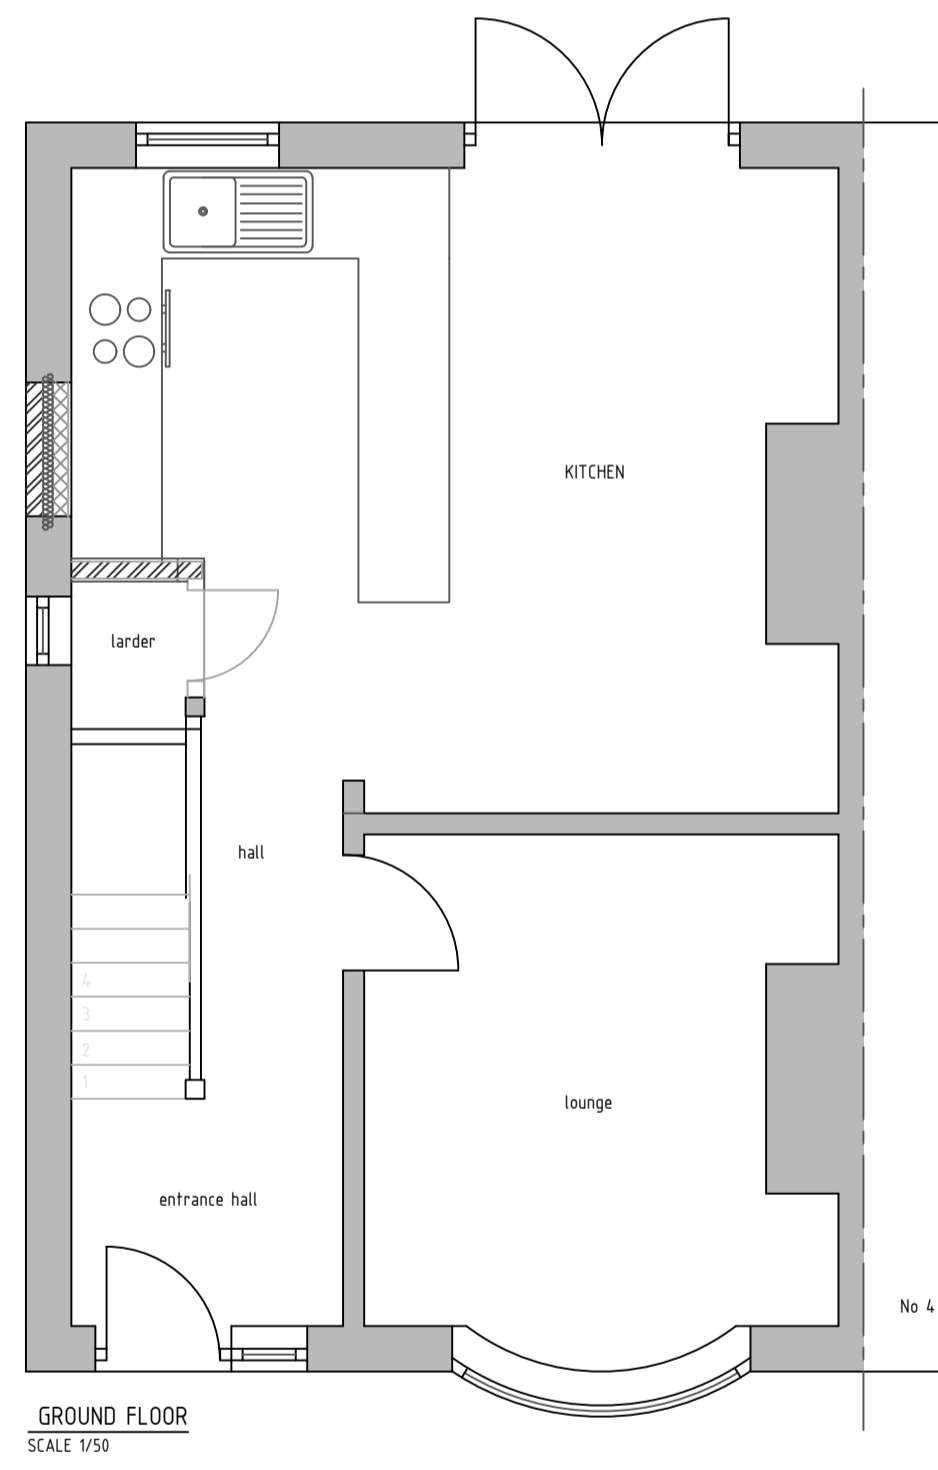


EXISTING FRONT ELEVATION



EXISTING REAR ELEVATION

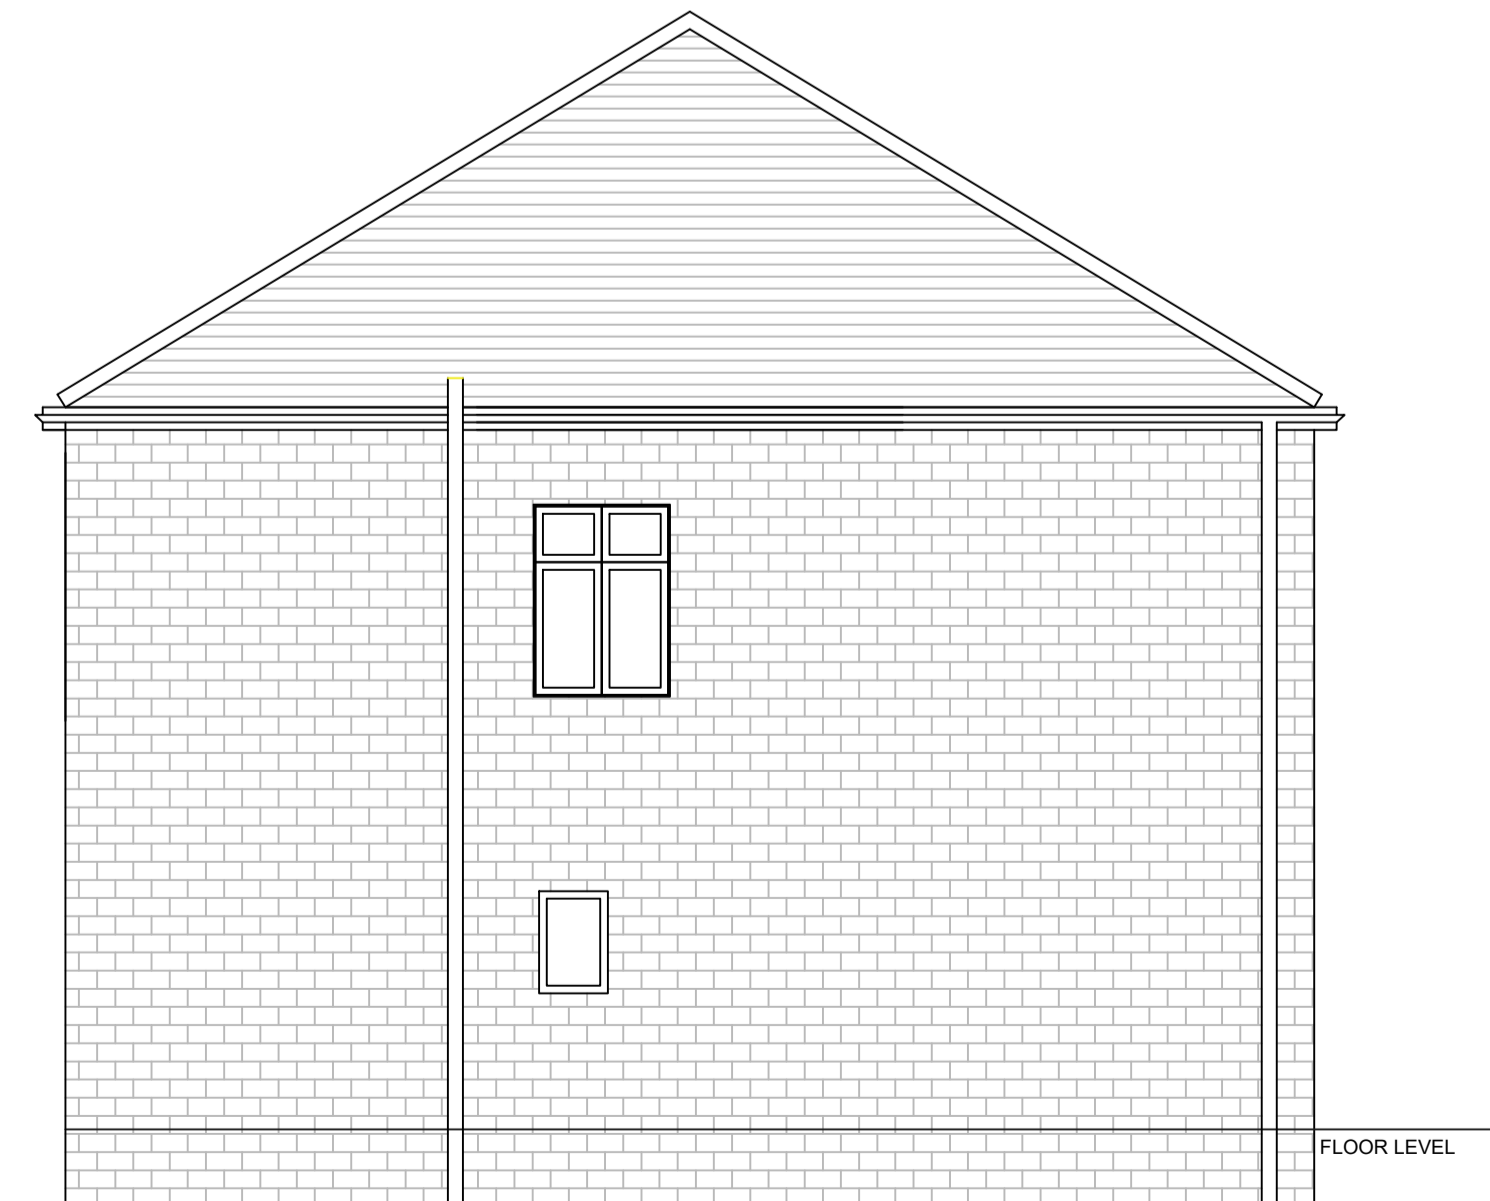

EXISTING SIDE ELEVATION

REV.	DATE	BY	DESCRIPTION	CHK/APD	
 DANIEL ARMSTRONG ASSOCIATES ARCHITECTURAL SERVICES "DESIGNING FOR THE FUTURE" dan@danielarmstrongassociates.com www.danielarmstrongassociates.com					
CLIENT					
PHIL HODGSON					
PROJECT					
3 MOOR CRESCENT					
TITLE					
EXISTING ELEVATIONS & FLOOR PLANS					
SCALE	DATE	DESIGN	DRAWN	CHK/APD	SHT.
1/500	04/2022	LAM	LAM	BJA	A1
STAGE	DRAWING NUMBER			REV.	
	MOOR - 002			A	