



CDM REGULATIONS
SIGNIFICANT OR UNUSUAL HAZARDS ARE HIGHLIGHTED BELOW:

SAFE METHODS OF WORK ARE THE RESPONSIBILITY OF THE CONTRACTOR
AND ARE TO BE IDENTIFIED IN THE HEALTH AND SAFETY PLAN

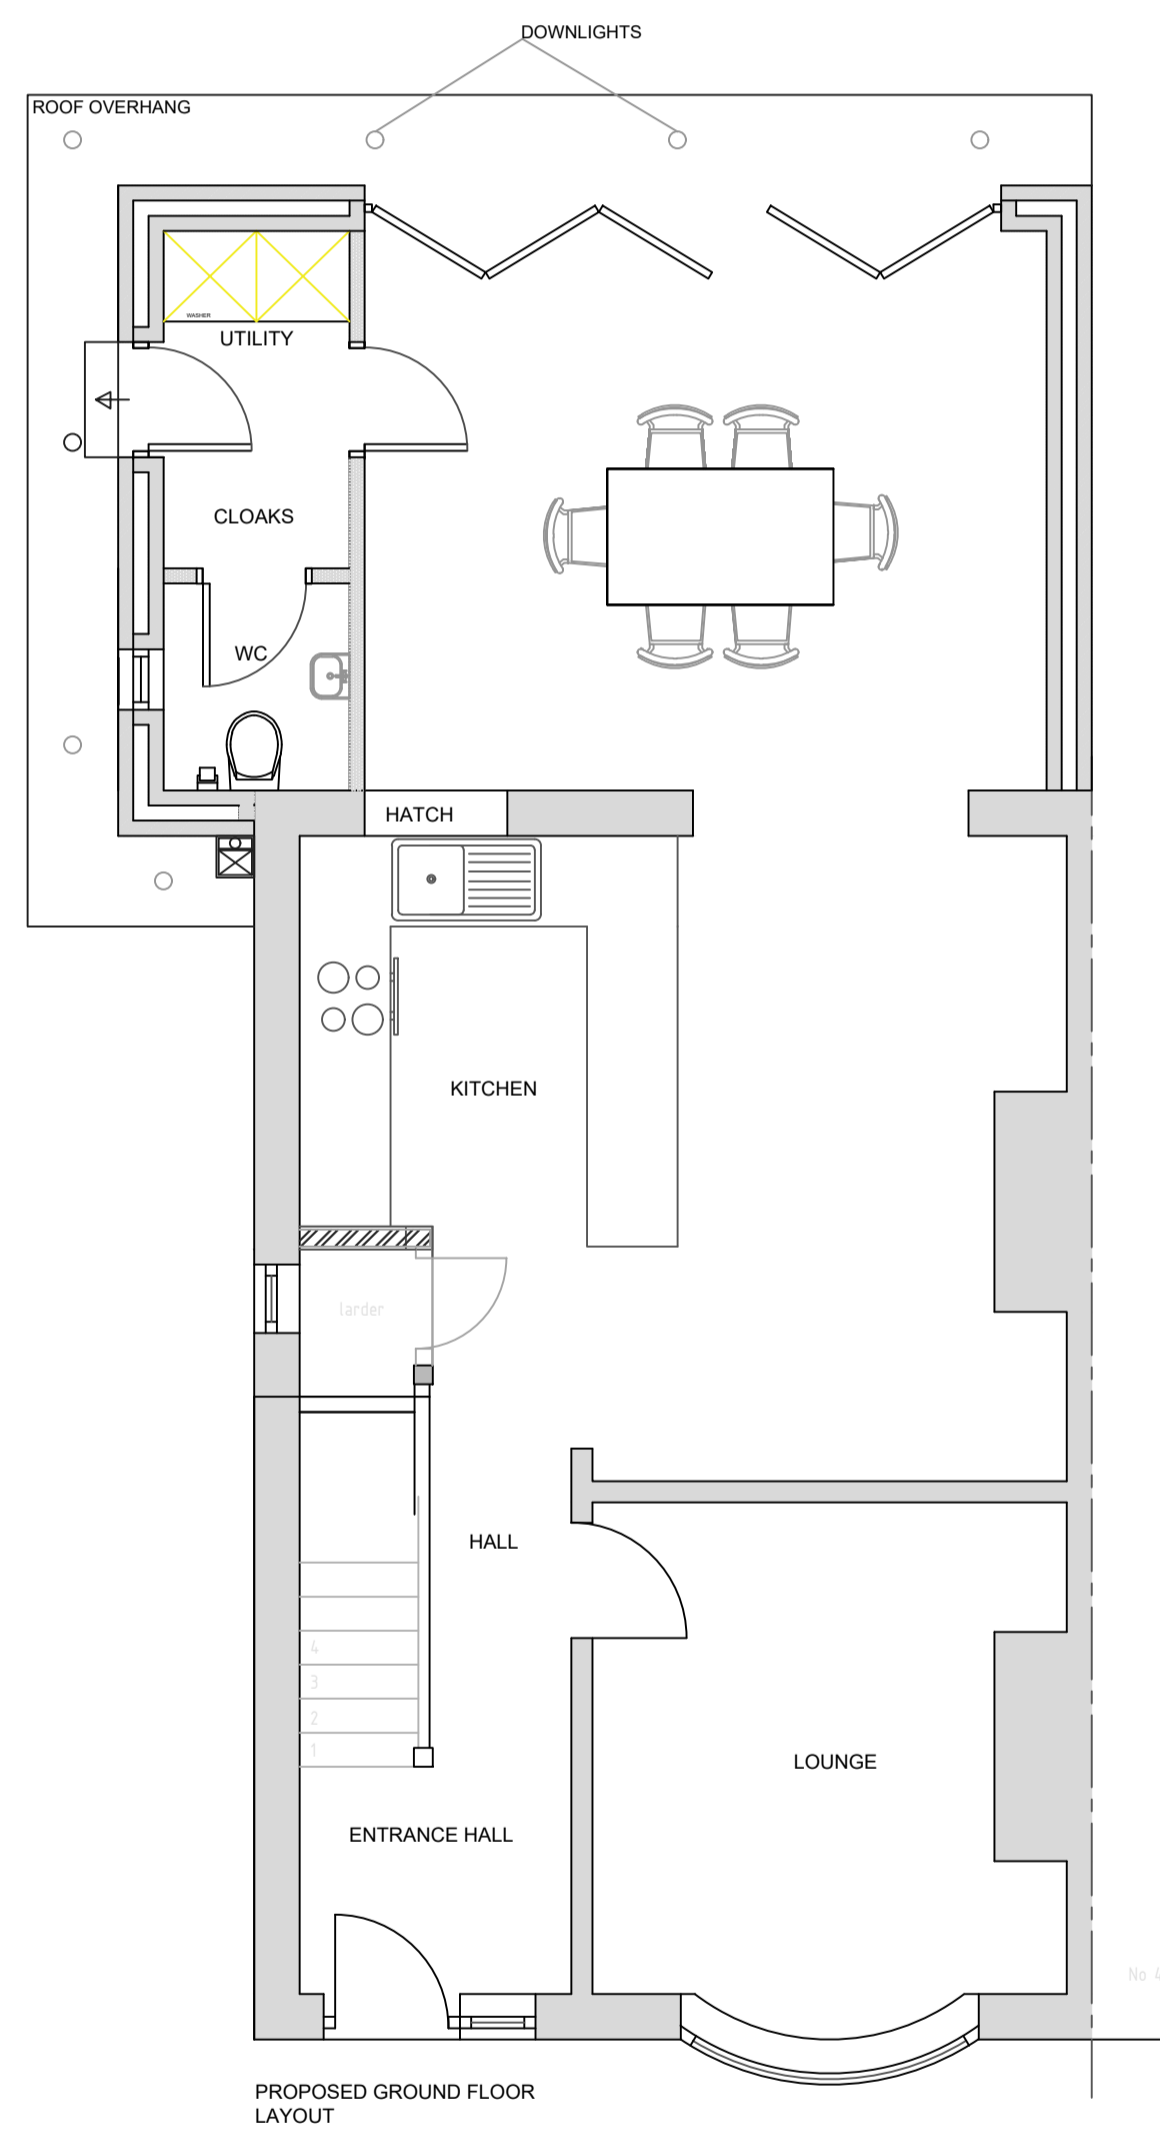

REV.	DATE	BY	DESCRIPTION	CHK/APD	
 DANIEL ARMSTRONG ASSOCIATES ARCHITECTURAL SERVICES "DESIGNING FOR THE FUTURE" dan@danielarmstrongassociates.com www.danielarmstrongassociates.com					
CLIENT					
PHIL HODGSON					
PROJECT					
3 MOOR CRESCENT					
TITLE					
PROPOSED ELEVATIONS & FLOOR PLANS					
SCALE	DATE	DESIGN	DRAWN	CHK/APD	SHT.
1/100	04/22/22	LAN	LAN	BJA	A1
STAGE	DRAWING NUMBER			REV.	
	MOOR - 001			A	