

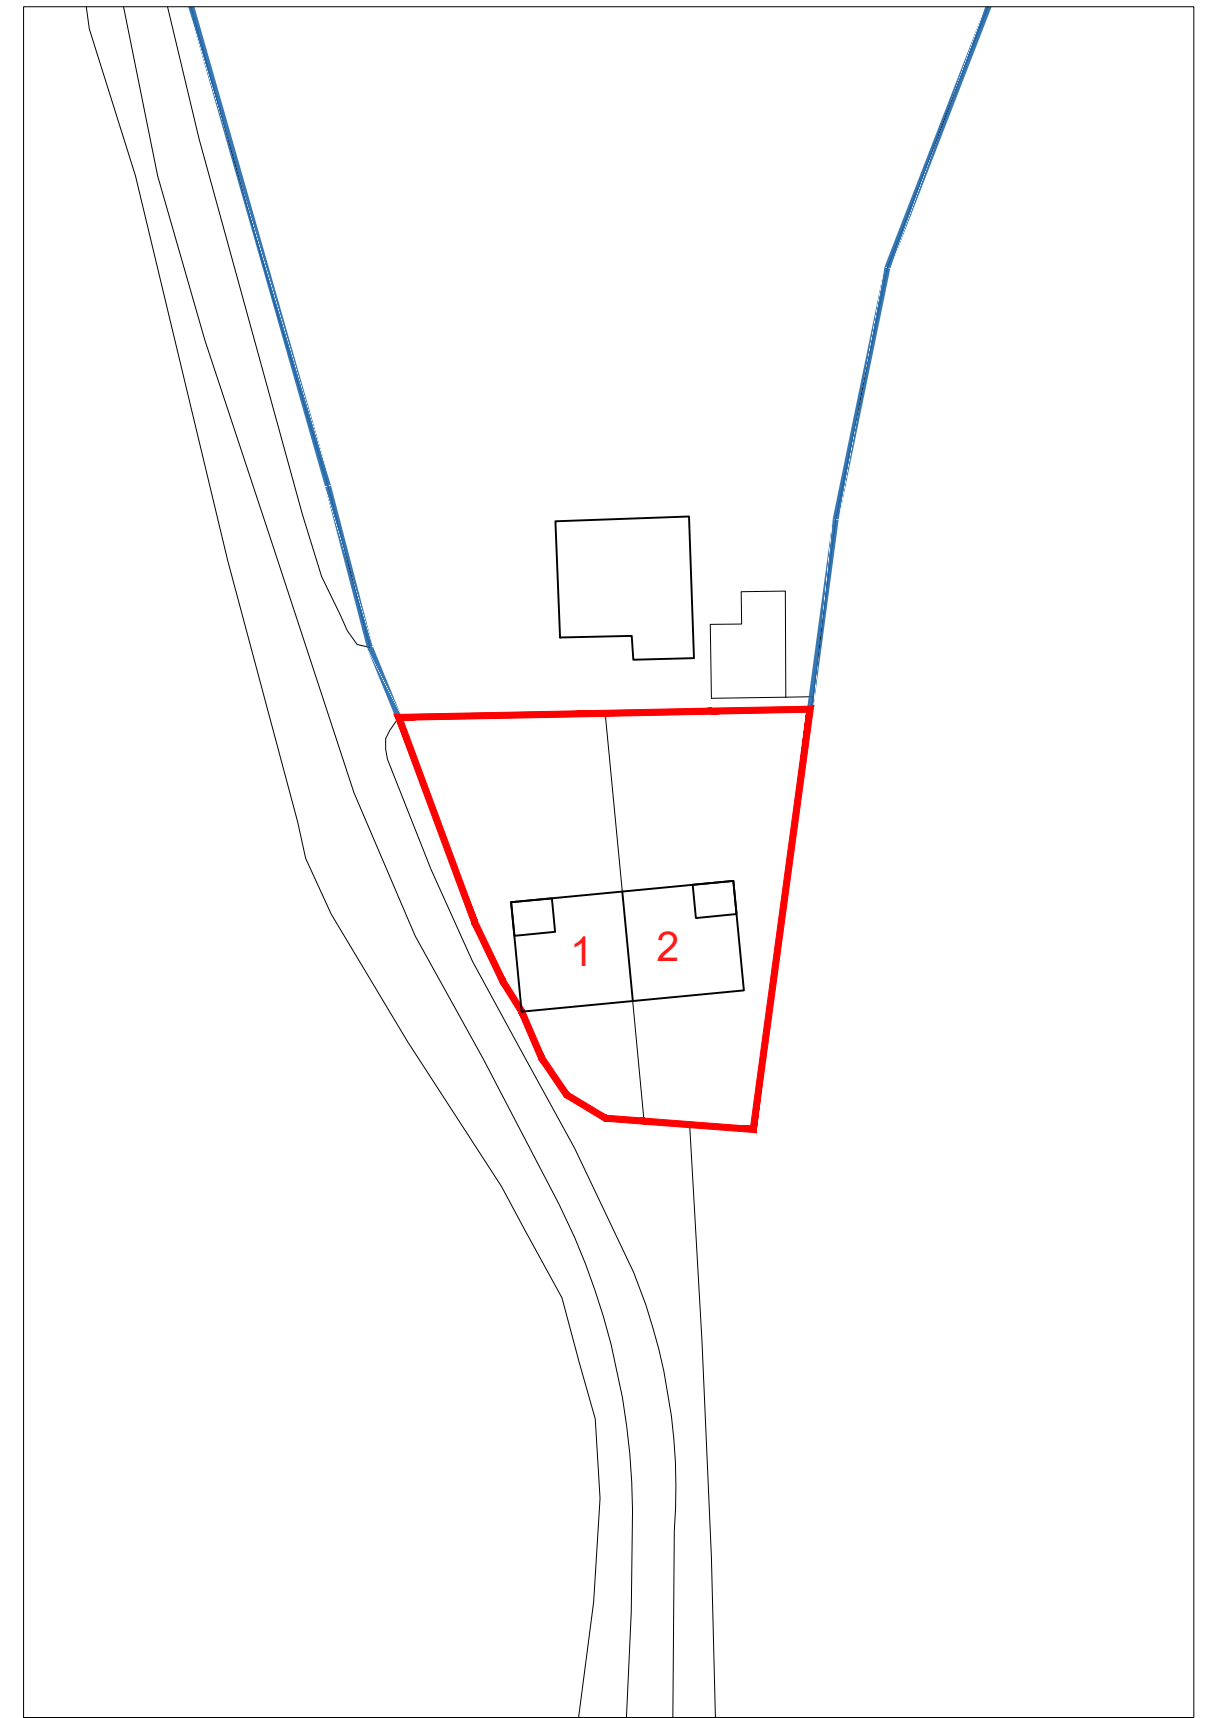


SITE PLAN\_SCALE 1/1250

 

BLOCK PLAN\_SCALE 1/500

 

WENTWORTH ANDERSEN



█ SITE  
█ OWNERSHIP

<b>PROJECT DESCRIPTION</b>	1 AND 2 HOSKINS COTTAGE, SAWBRIDGEWORTH, CM21 OLD SITE AND BLOCK PLAN		
<b>SCALE</b>	A3	<b>DWG NO.</b>	HC_000
<b>DATE</b>	17.01.2023	<b>DRAWN</b>	WA