
 


The copyright of this drawing is vested with Philip Lambert Architecture Ltd and must not be copied or reproduced without the consent of the company.
 Figure dimensions only to be taken from this drawing. DO NOT SCALE.
 All contractors must visit the site and be responsible for checking all setting out dimensions and notifying the architect of any discrepancies prior to any manufacture or construction work.
 NOTES:

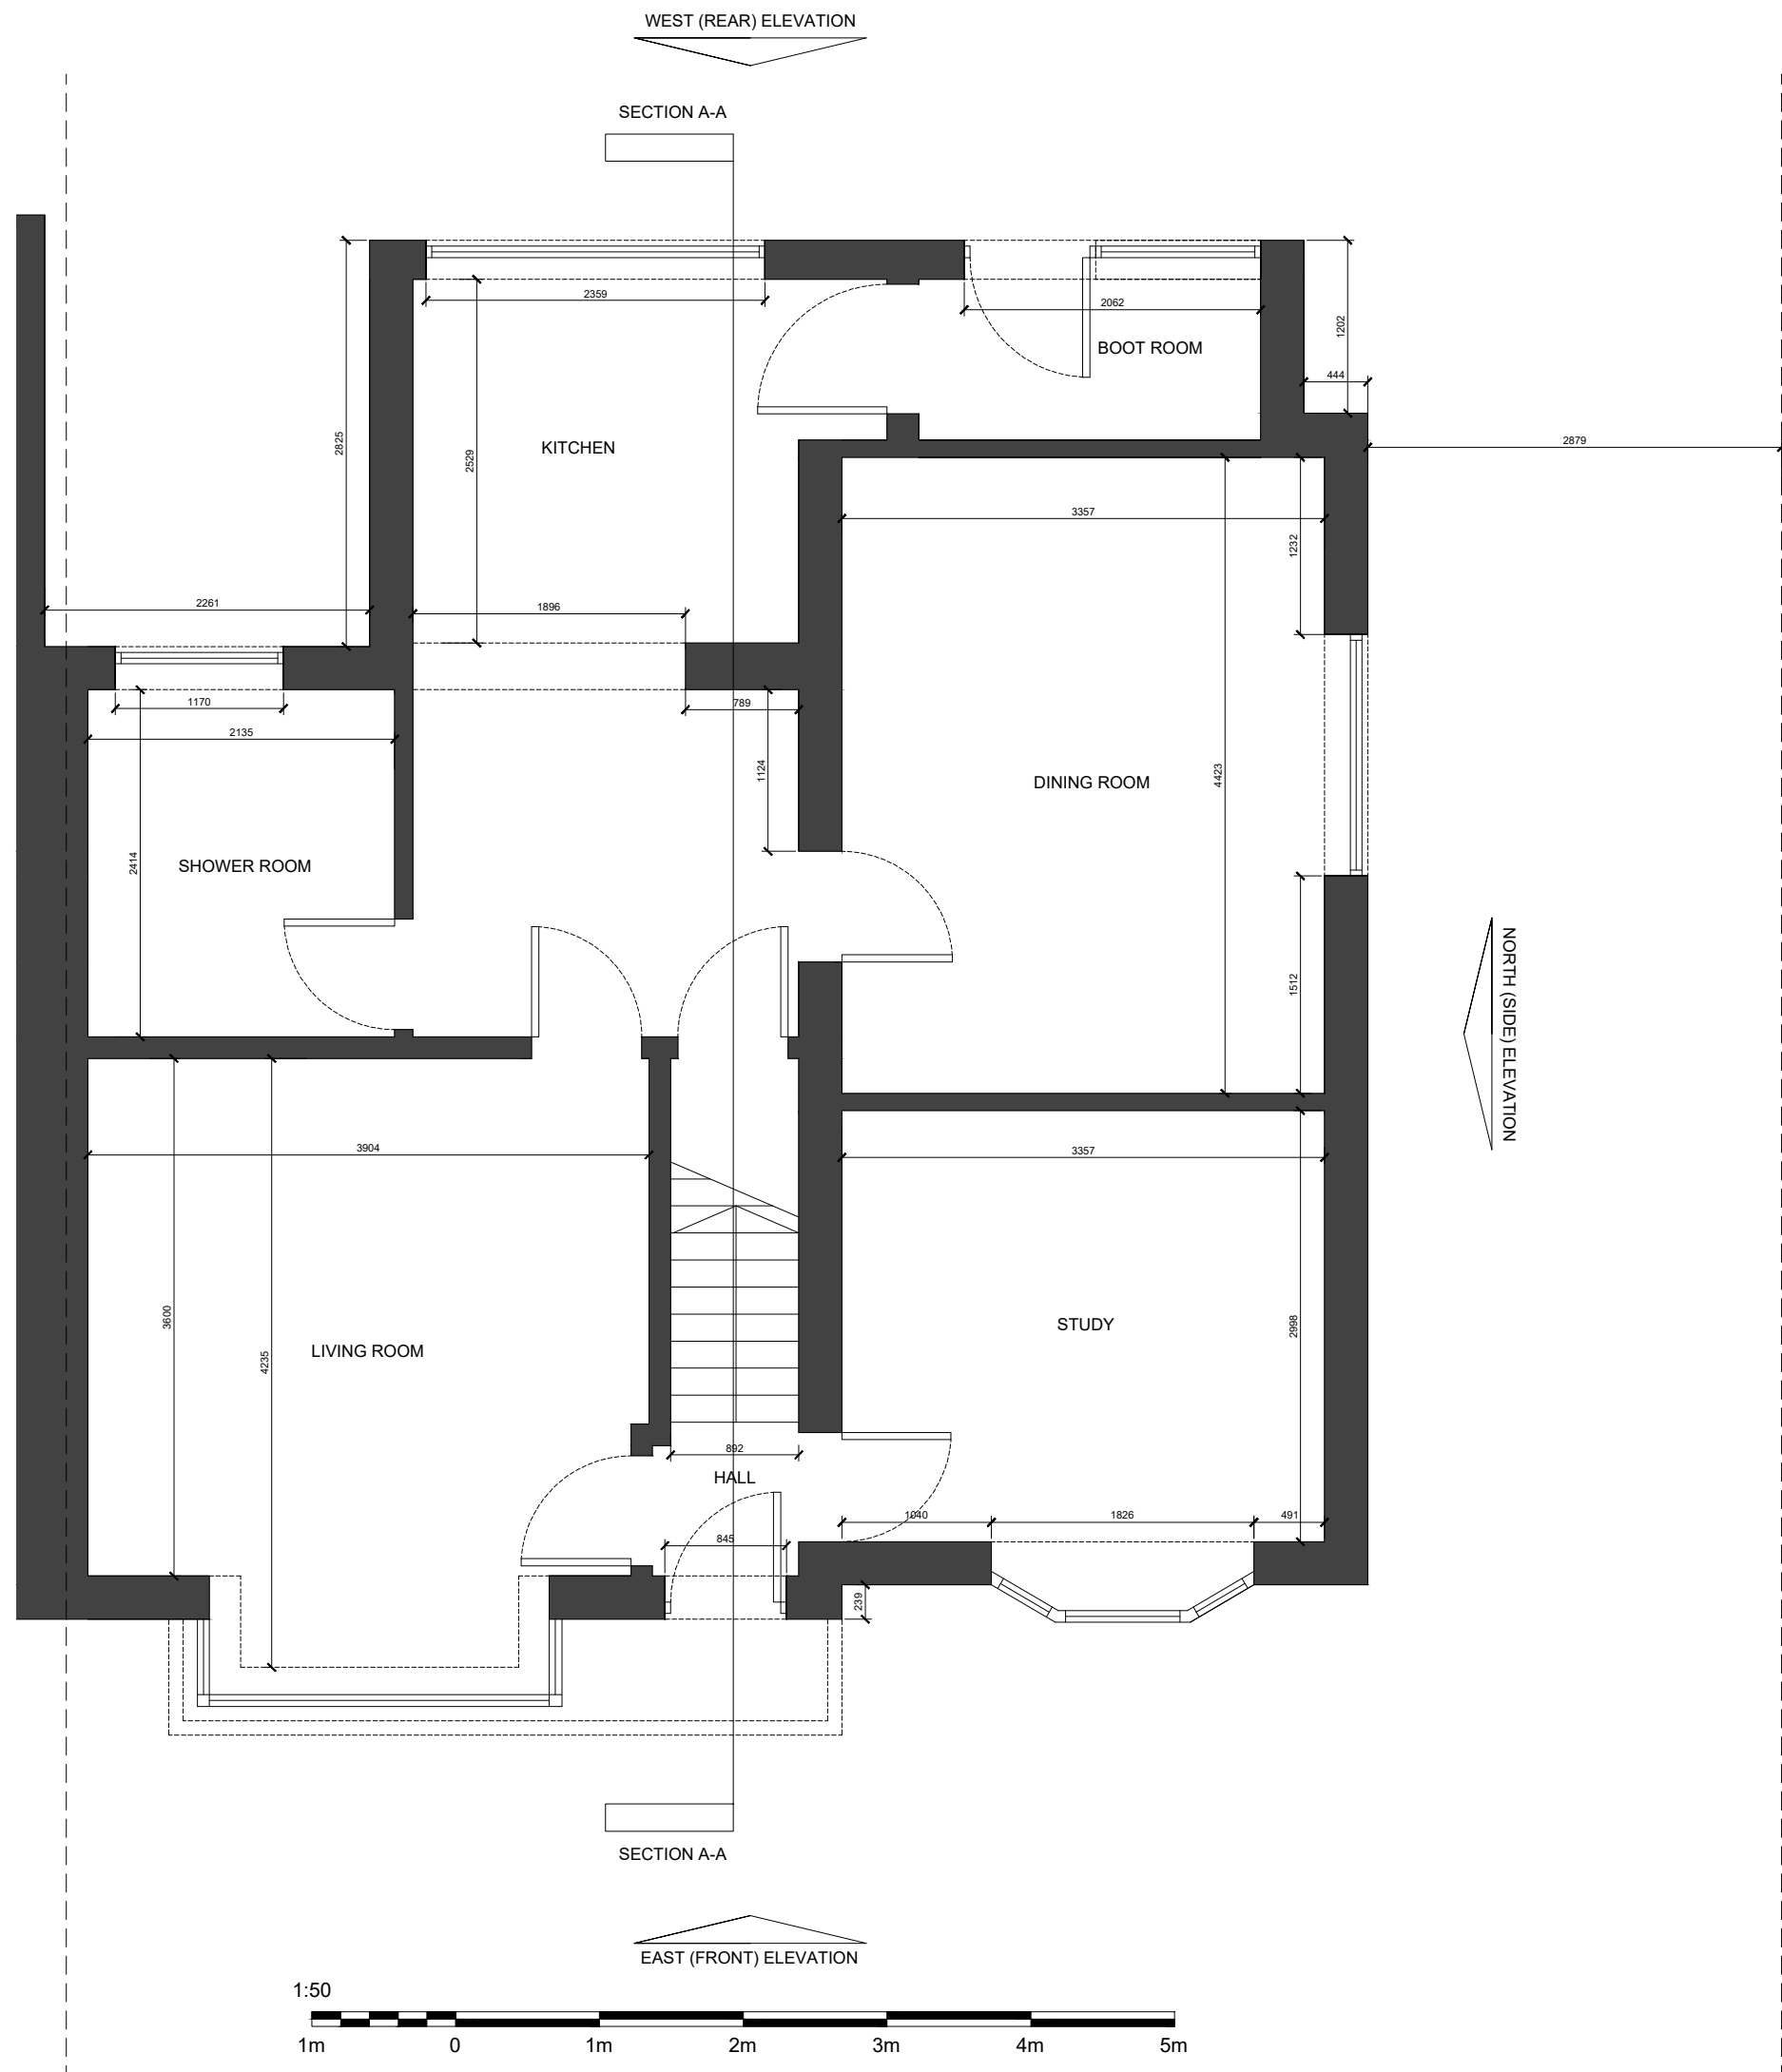

Client
 Mr and Mrs Ashworth
 Project
 312 Wood Lane, Heskin
 Chorley, PR7 5NT
 Drawing Title
 Existing Ground Floor Plan

Drawn	Checked	Paper Size	Scale	Date
PL	PL	A3	1:50	DEC 2022

Project No.	Drawing No.	Revision
22 - 761	00-03	-



Philip Lambert Architecture Ltd.
 3 Eastbourne Grove, Bolton, BL1 5TR
 Tel. 07811118904