



The copyright of this drawing is vested with Philip Lambert Architecture Ltd and must not be copied or reproduced without the consent of the company.  
 Figured dimensions only to be taken from this drawing. DO NOT SCALE.  
 All contractors must visit the site and be responsible for checking all setting out dimensions and notifying the architect of any discrepancies prior to any manufacture or construction work.

NOTES

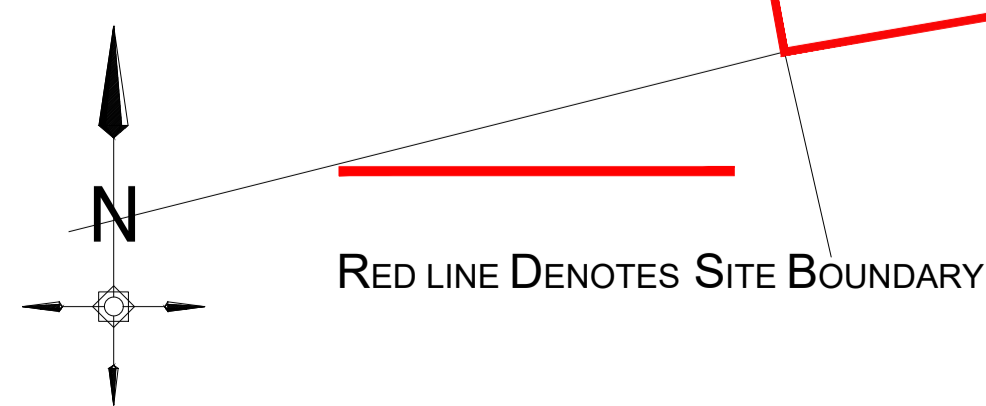

Client				
Mr and Mrs Ashworth				
Project				
312 Wood Lane, Heskin Chorley, PR7 5NT				
Drawing Title				
Proposed Site Plan				
Drawn	Checked	Paper Size	Scale	Date
PL	PL	A1	1:50	DEC 2022
Project No.		Drawing No.		Revision
22 - 761		01-02		A

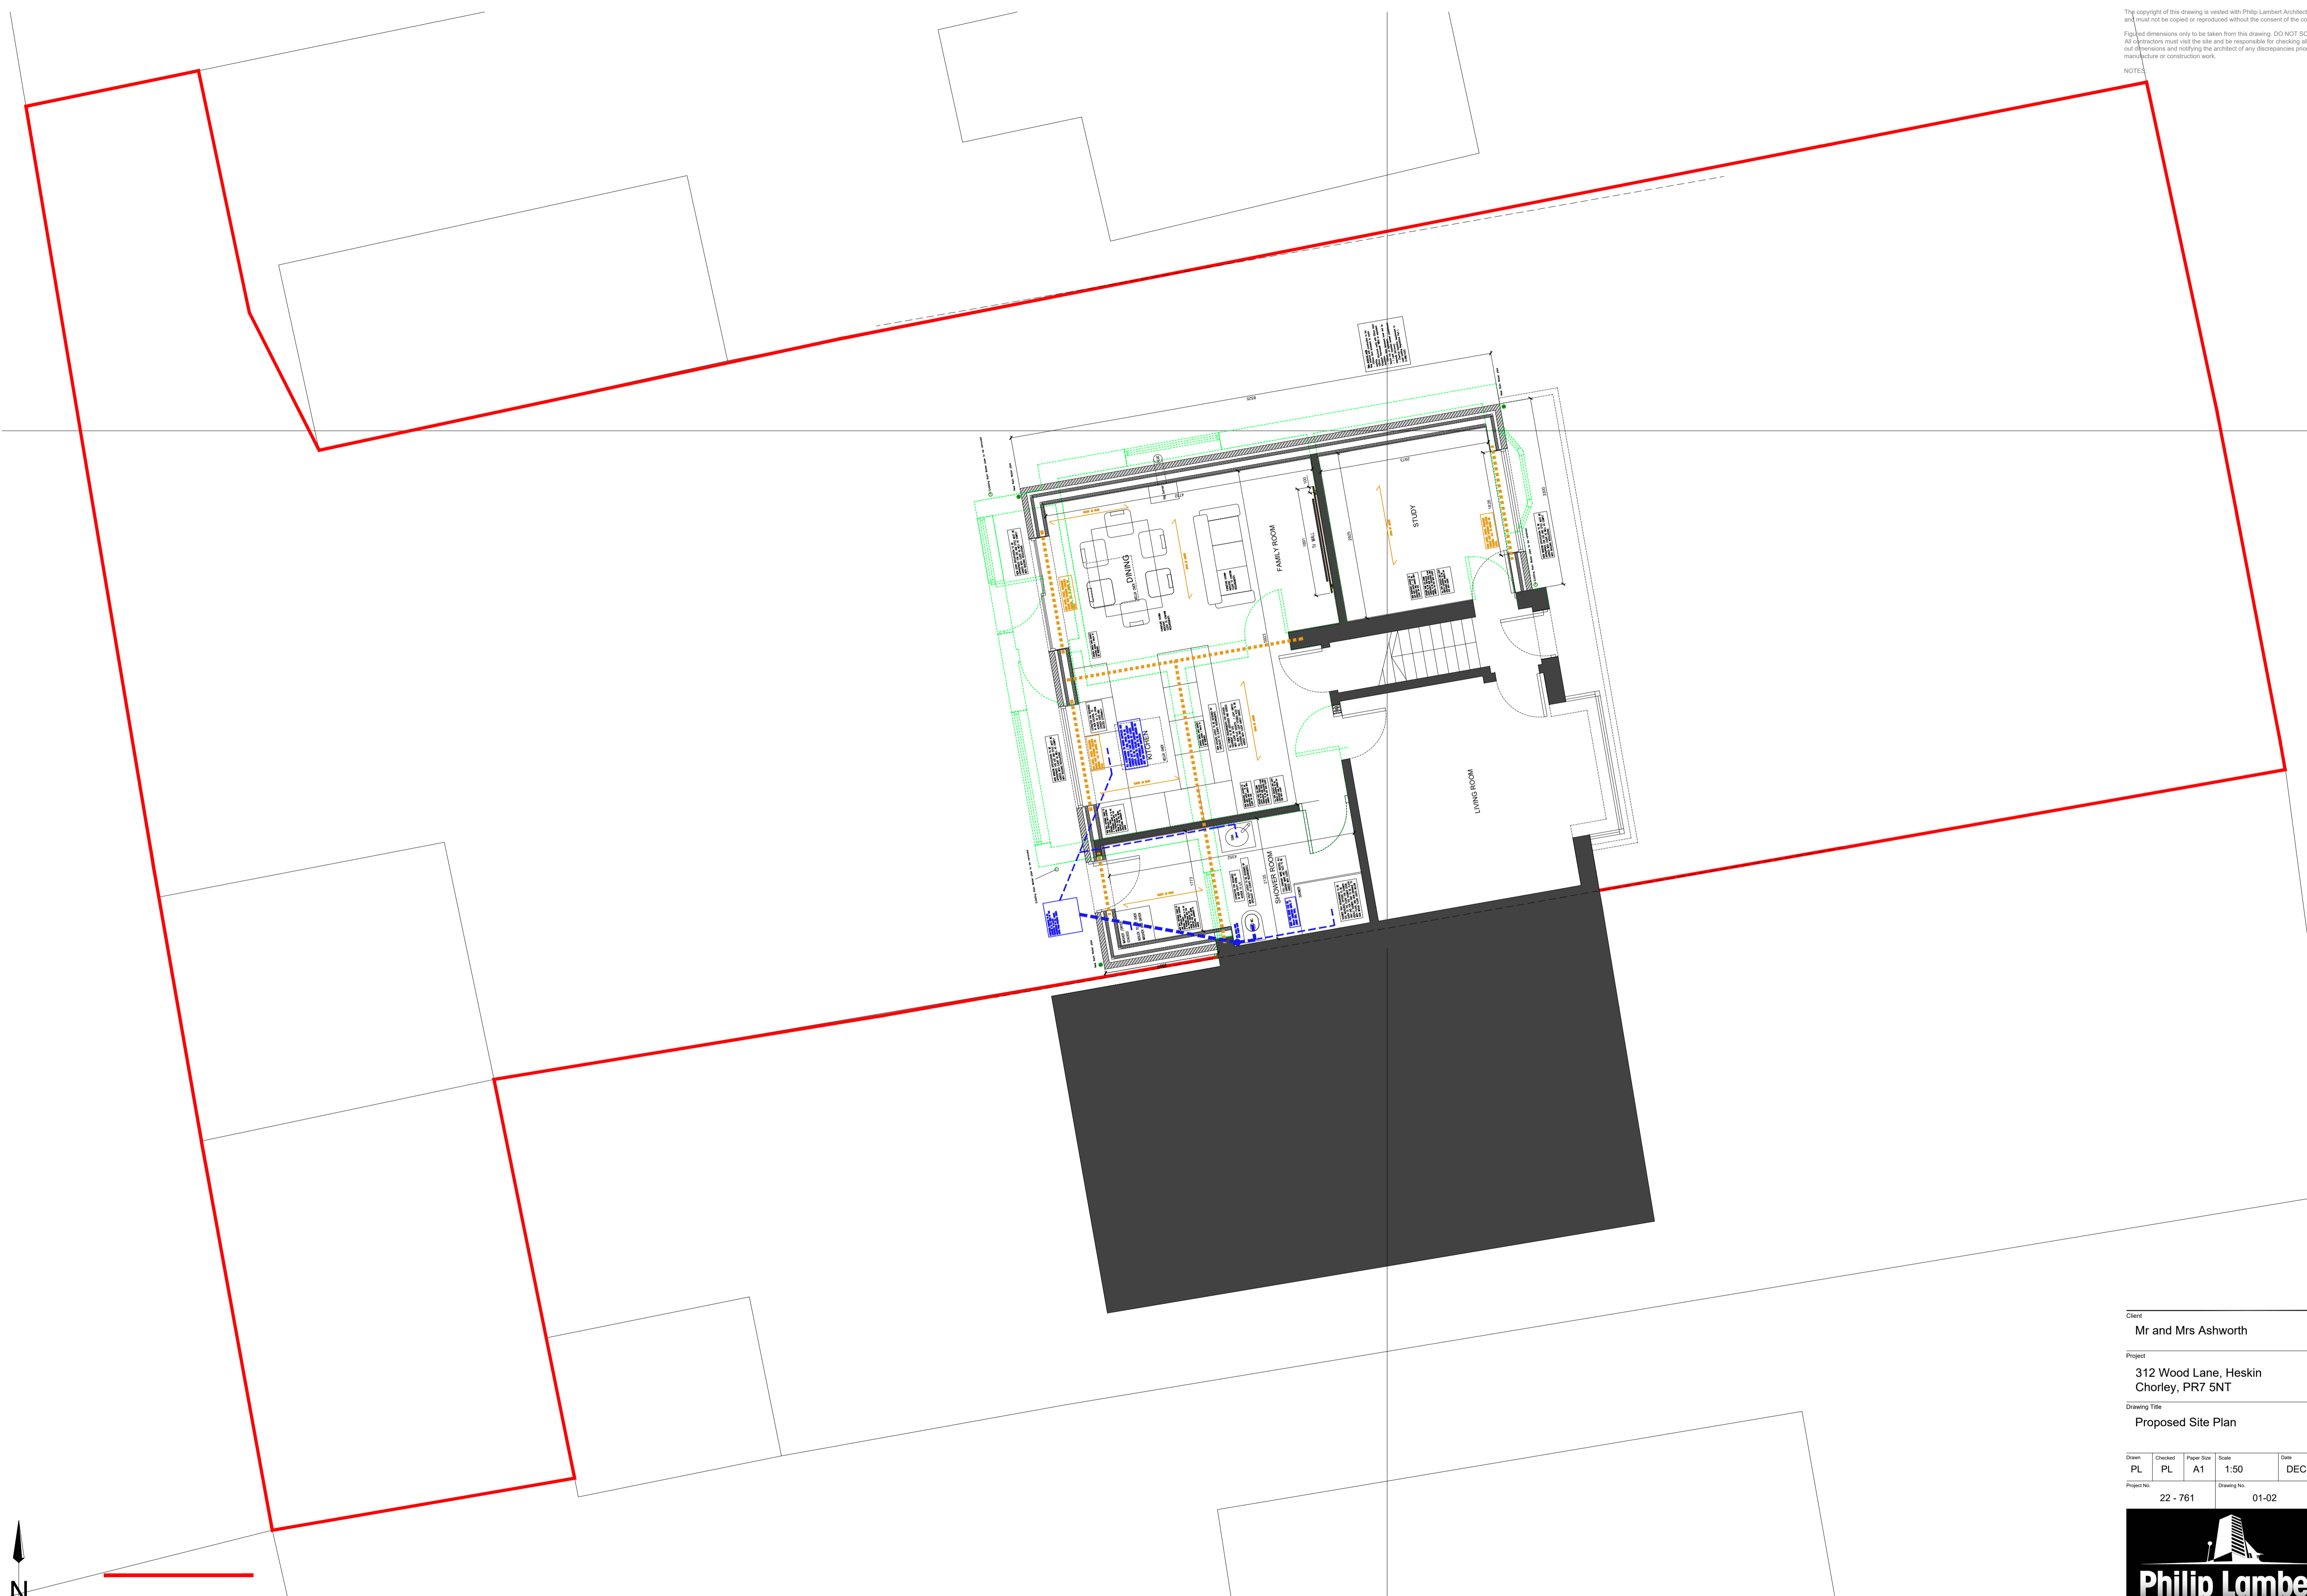

Philip Lambert Architecture Ltd.  
 3 Eastbourne Grove, Bolton, BL1 5TR  
 Tel. 07811118904