


# The Granary

PROPOSED PLAIN CLAY ROOF TILES TO MATCH EXISTING.  
NEW GREY FRAMED WINDOWS AND DOORS  
BETWEEN TIMBER POSTS.

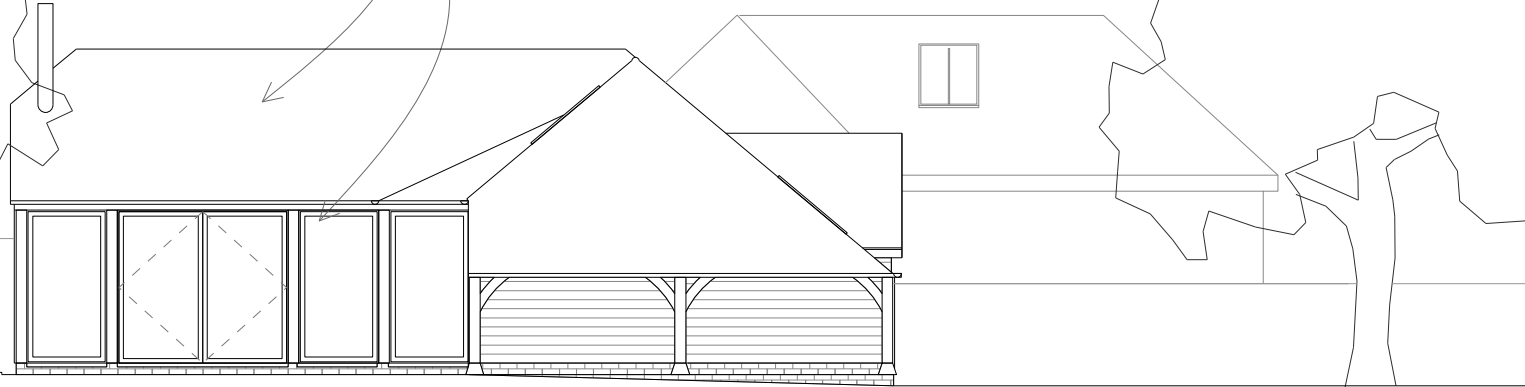


PROPOSED EAST ELEVATION

NEW FRENCH DOORS WITH GABLE OVER.  
NEW CONSERVATION ROOFLIGHTS



PROPOSED NORTH ELEVATION

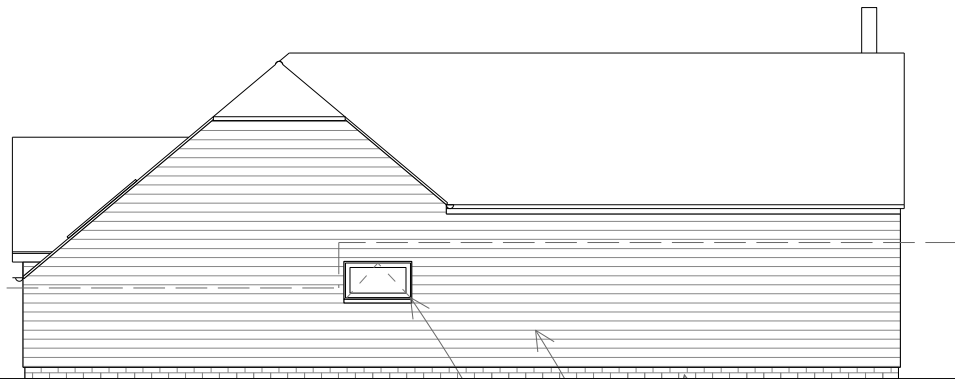

PROPOSED WEST ELEVATION

NEW BRICK PLINTH TO MATCH  
EXISTING  
PROPOSED STAINED TIMBER  
BOARDING TO MATCH EXISTING.

NEW LOW WINDOW AT SINK  
LEVEL.



NEW CONSERVATION ROOFLIGHT  
NEW ACCESS DOOR WITH  
CANOPY OVER.

PROPOSED SOUTH ELEVATION

SCALE 1:100 @A3



THE GRANARY, READS LANE  
CUBLINGTON, BUCKINGHAMSHIRE  
LU7 0LE

PROPOSED ELEVATIONS

1:100@A3	DEC '22		
RHC/	06		-

**BLACKWOOD ARCHITECTS**

E. office@blackwood-architects.co.uk  
T. 01296 399959  
3 Carrera House  
Merlin Centre  
Gatehouse Close  
Aylesbury HP19 8DP