



The Granary

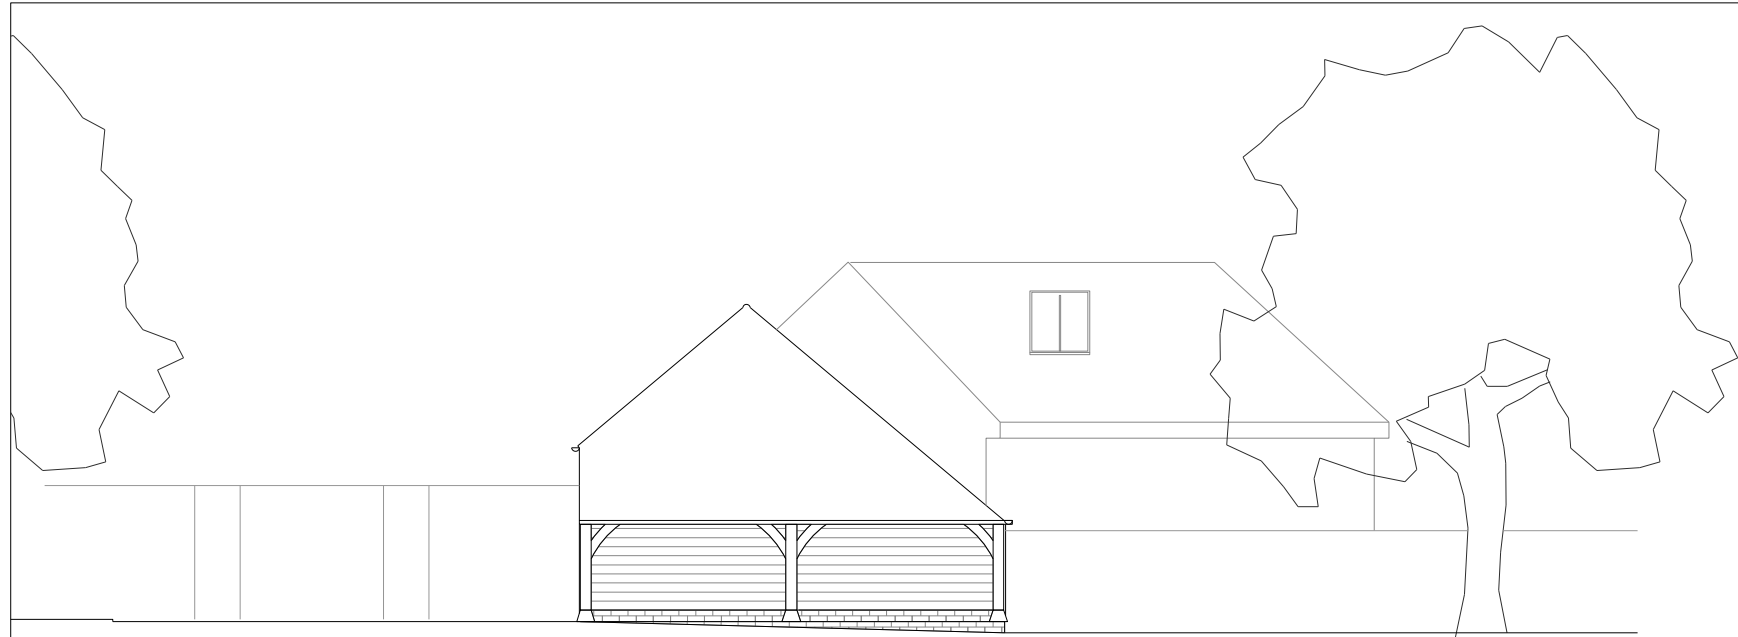


EXISTING EAST ELEVATION

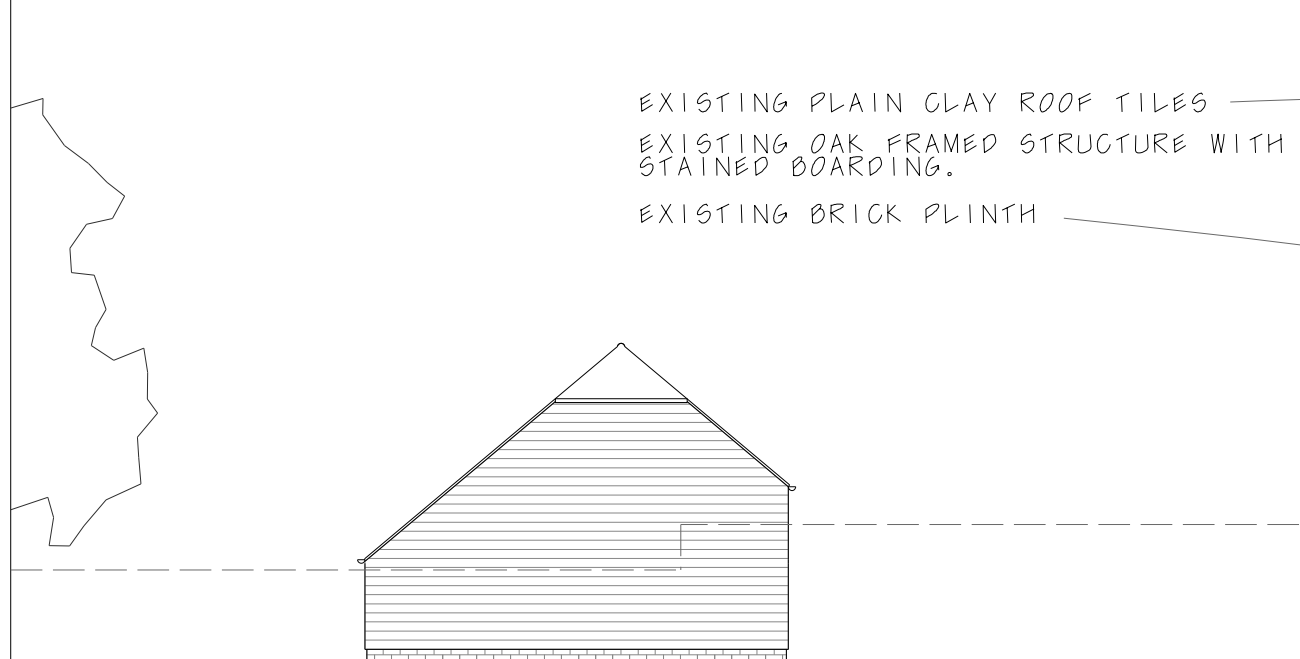


EXISTING WEST ELEVATION

EXISTING PLAIN CLAY ROOF TILES
 EXISTING OAK FRAMED STRUCTURE WITH
 STAINED BOARDING.
 EXISTING BRICK PLINTH

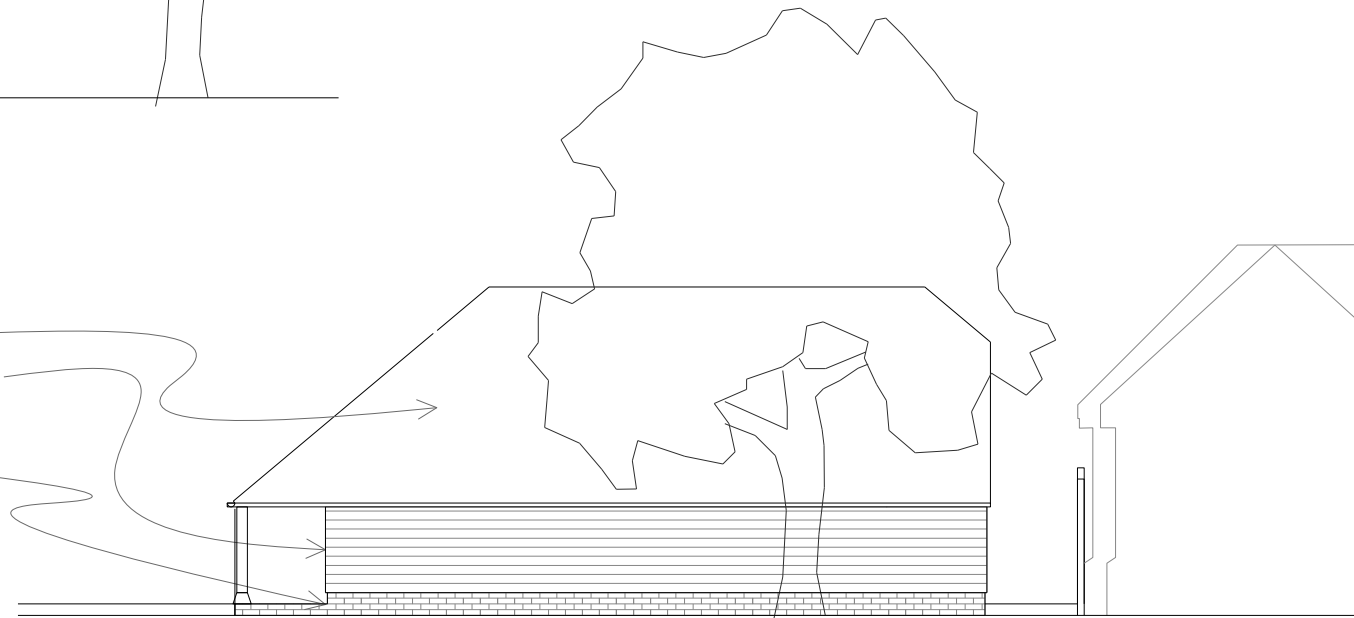

EXISTING NORTH ELEVATION

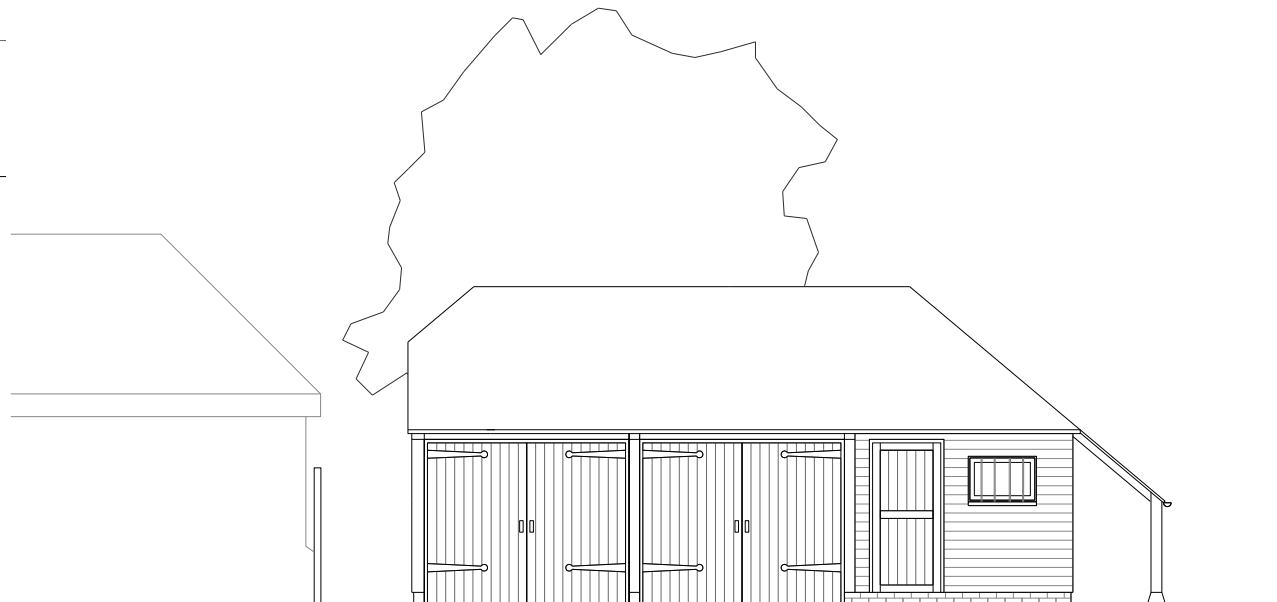

EXISTING SOUTH ELEVATION

SCALE 1:100 @A3



THE GRANARY, READS LANE
 CUBLINGTON, BUCKINGHAMSHIRE
 LU7 0LE

EXISTING ELEVATIONS

1:100@A3	DEC '22		
RHC/	03		-

BLACKWOOD ARCHITECTS

E. office@blackwood-architects.co.uk
 T. 01296 399959
 3 Carrera House
 Merlin Centre
 Gatehouse Close
 Aylesbury HP19 8DP