
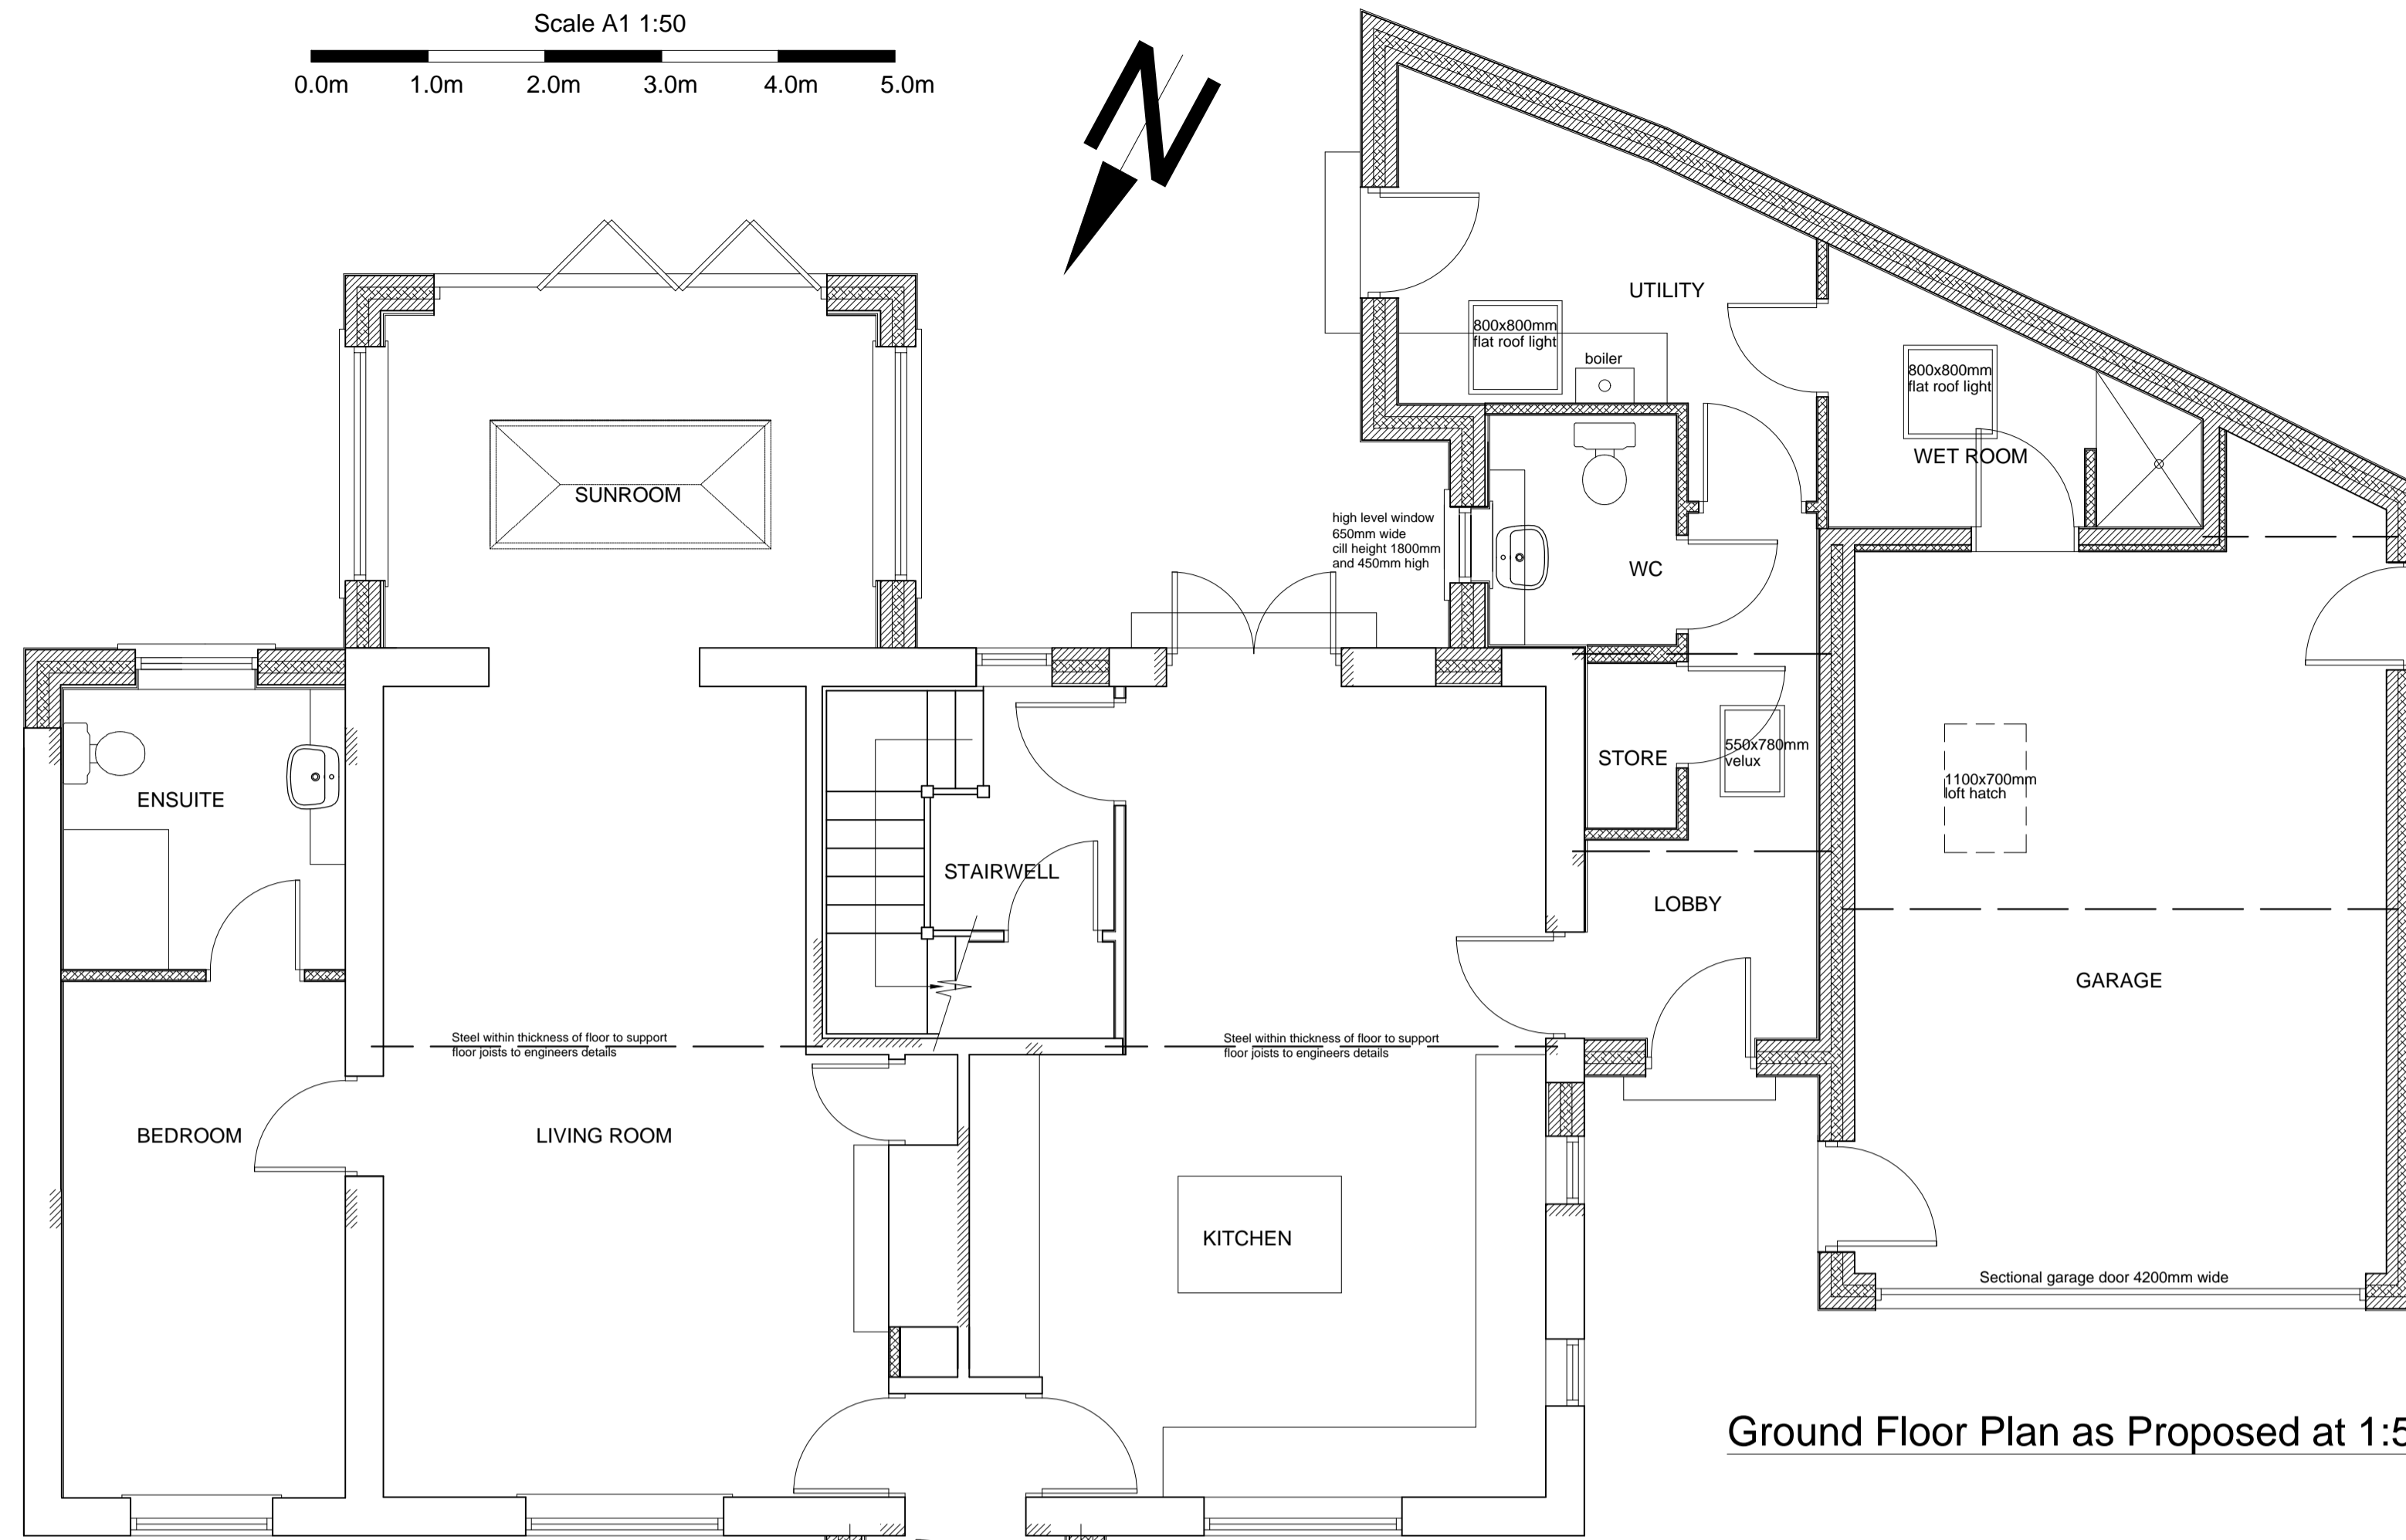


Scale A1 1:50  
0.0m 1.0m 2.0m 3.0m 4.0m 5.0m

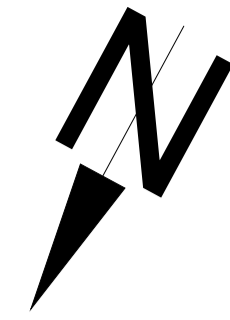

Ground Floor Plan as Proposed at 1:50

Scale A1 1:100  
0.0m 2.0m 4.0m 6.0m 8.0m 10.0m


All dimensions to be checked on site.  
Do not Scale from the drawing.  
Any discrepancies to be reported to the Project Surveyor before the commencement of any works.




Front Elevation as Proposed at 1:100




Rear Elevation as Proposed at 1:100

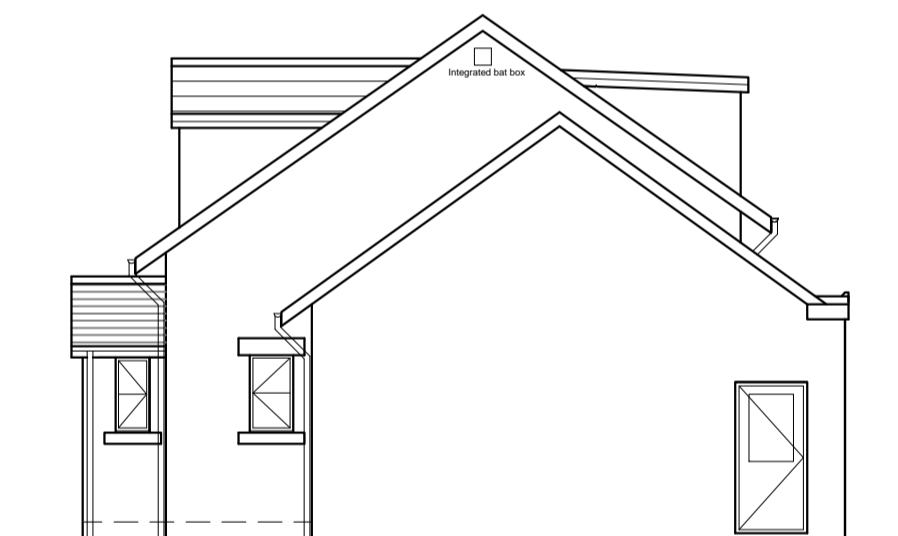

Right Hand Side Elevation as Proposed at 1:100

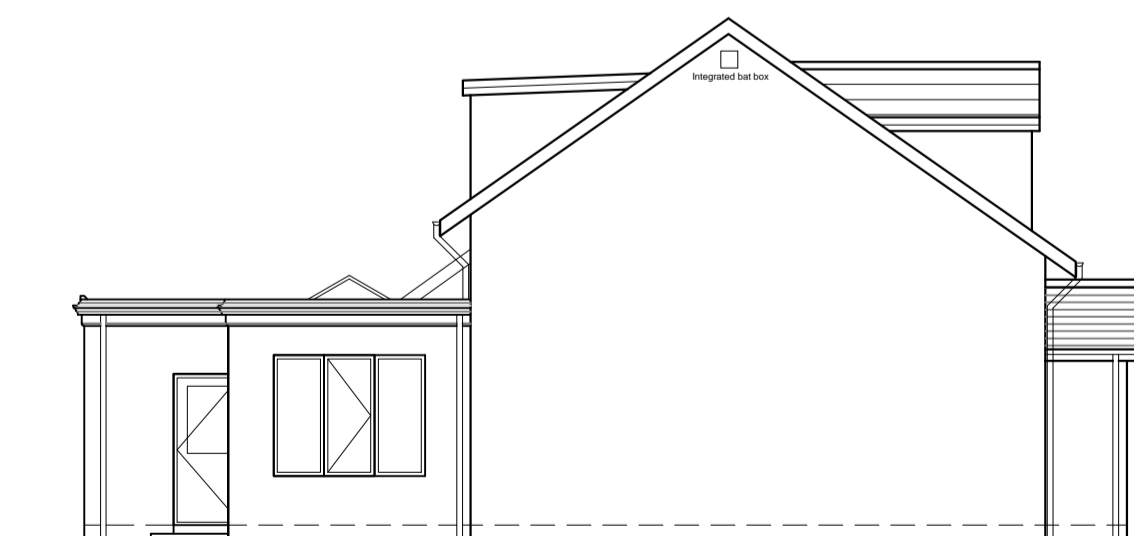

Left Hand Side Elevation as Proposed at 1:100

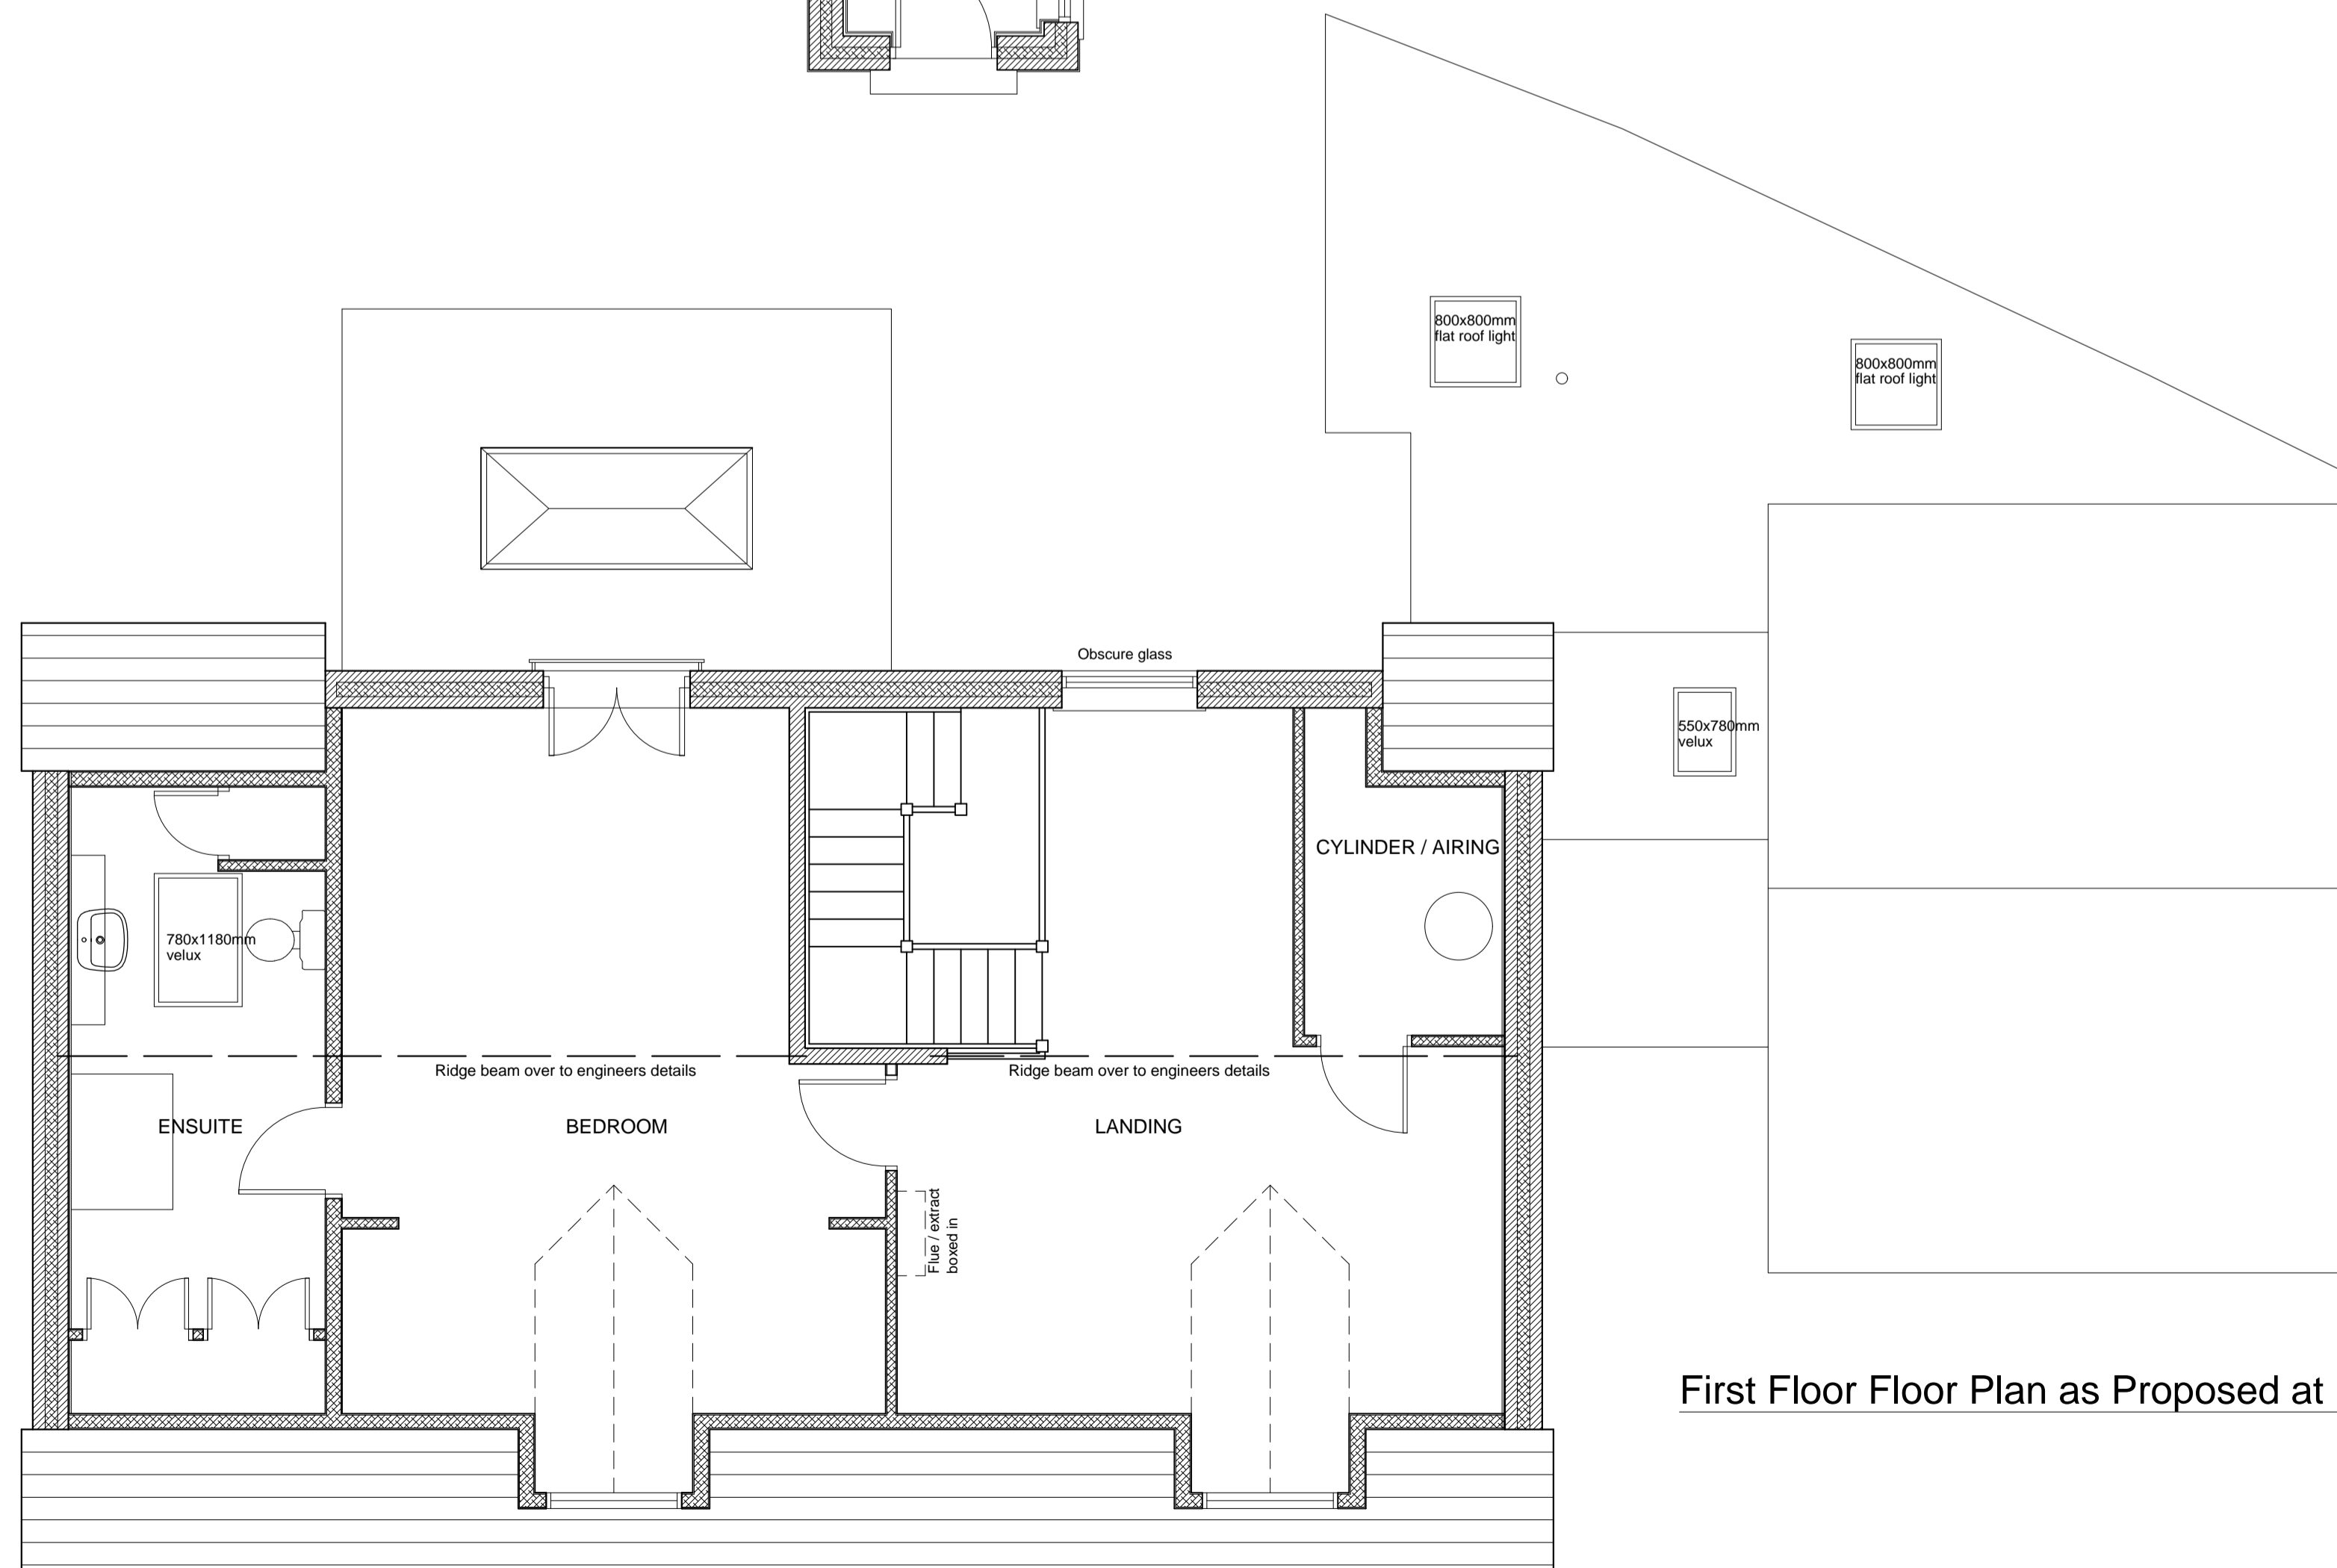

First Floor Floor Plan as Proposed at 1:50

Revisions:	Date:	Init:

**Sullivan Associates**  
CHARTERED BUILDING SURVEYORS  
Fourways 2, Dilston Terrace, Amble,  
Morpeth, Northumberland, NE65 0DT  
Tel: 01665 513 010  
email: info@sullivan-associates.co.uk

Client:  
Mr. & Mrs. Beswick

Project:  
Meadowcroft Cottage  
Beal Bank, Warkworth  
Northumberland, NE65 0TB

Drawing Title:  
**Plans and Elevations as Proposed**  
**PLANNING**

Drawn:	RS	Scale:	as shown @ A1
Checked:	RS	Date:	Feb 2022
Project No:	<b>22005</b>	Drawing No:	<b>201</b>
		Rev No:	<b>D</b>