


FIRST FLOOR LAYOUT

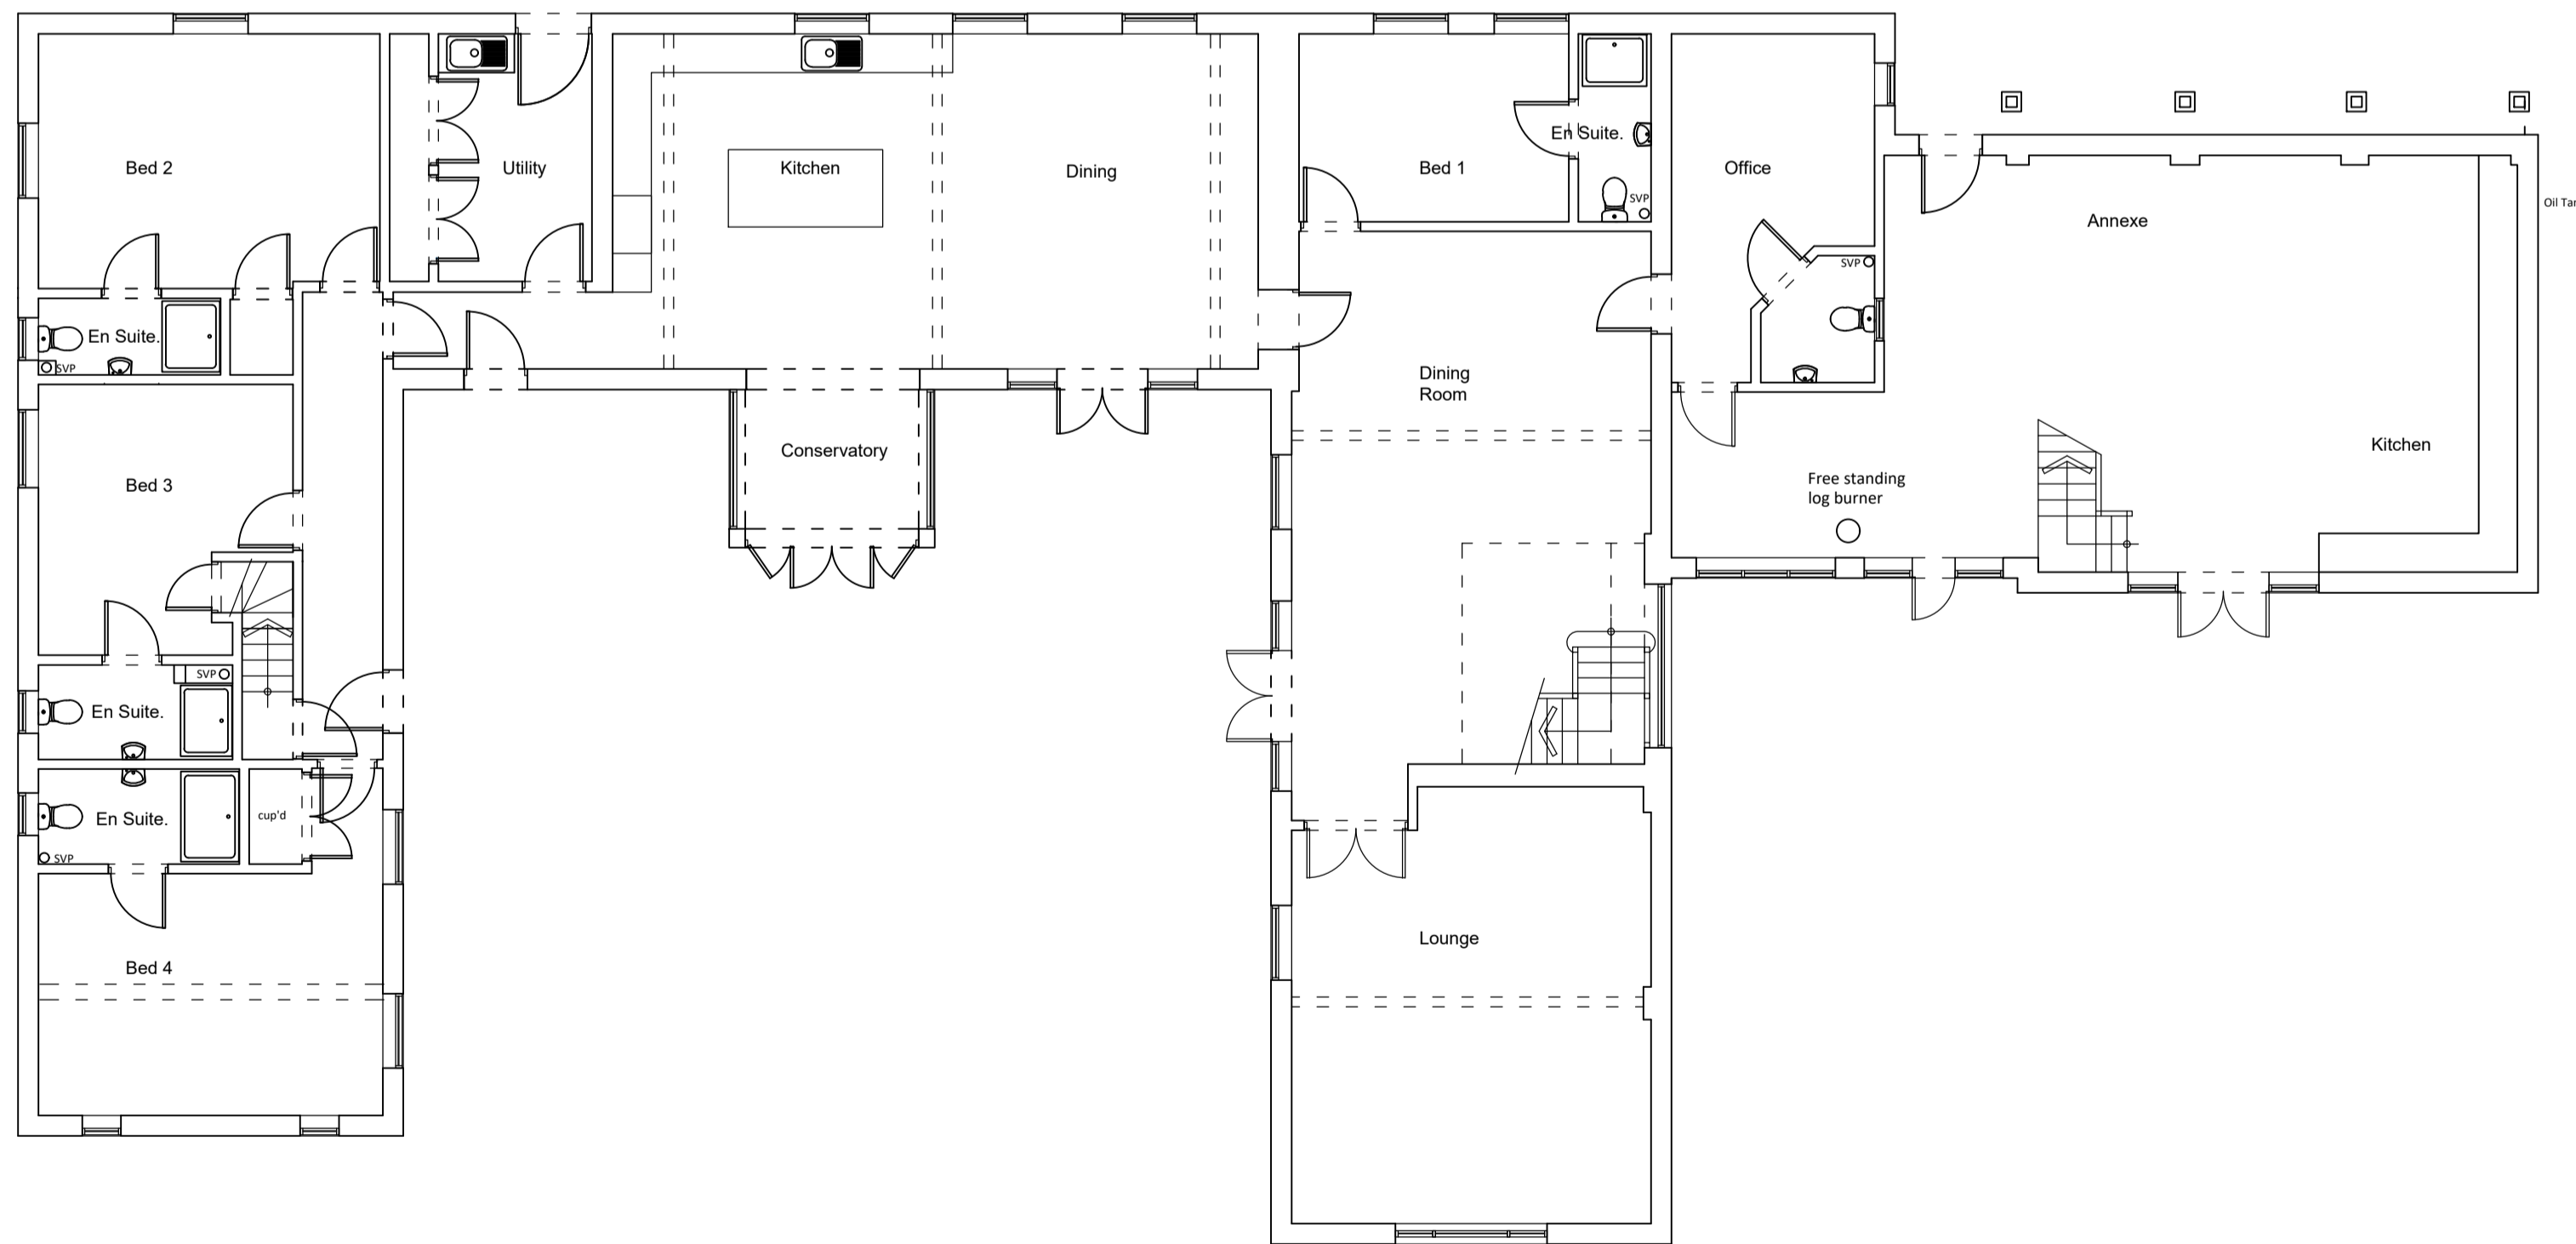


GROUND FLOOR LAYOUT

NOTE

1. Refer to figured dimensions, do not scale
2. The contractor must report any discrepancies to the Architect
3. All dimensions must be checked on site before proceeding
4. The Architects disclaim responsibility for variations made from this drawing without their written consent
5. Please ensure that there have been no additional revisions to this drawing before starting work
6. All products are to be used strictly in accordance with the manufacturer's instructions

Revisions

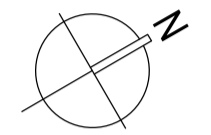

GUY TAYLOR ASSOCIATES
 NEWARK / MANCHESTER / DERBY
 Newark Studio
 T: 01636 605100
 Derby Studio
 T: 01332 477325
 Manchester Studio
 T: 0161 8261042
 www.guytaylorassociates.co.uk

Client
 Mr M. Shepard

Project Title
 Proposed Alterations to form two dwellings,
 Moor Farm Barns, Black Lane,
 Doddington, Lincoln LN6 4RR

Drawing Title
 Floor Plans as Existing
 PLANNING

Scale	1:100 at A1	Job No	812.1393.1
Date	MARCH 2022	Dwg No	(08)104
Drawn	SNH	Rev	-

This design and drawing is the copyright of Guy St John Taylor Associates Limited and may not be reproduced in any form whatsoever without prior written consent. Issue of the drawing does not impart any real ownership or rights over the content.