




**4 FRONT ELEVATION**  
1 : 100




**5 SIDE ELEVATION (SIDE)**  
1 : 100




**6 REAR ELEVATION**  
1 : 100

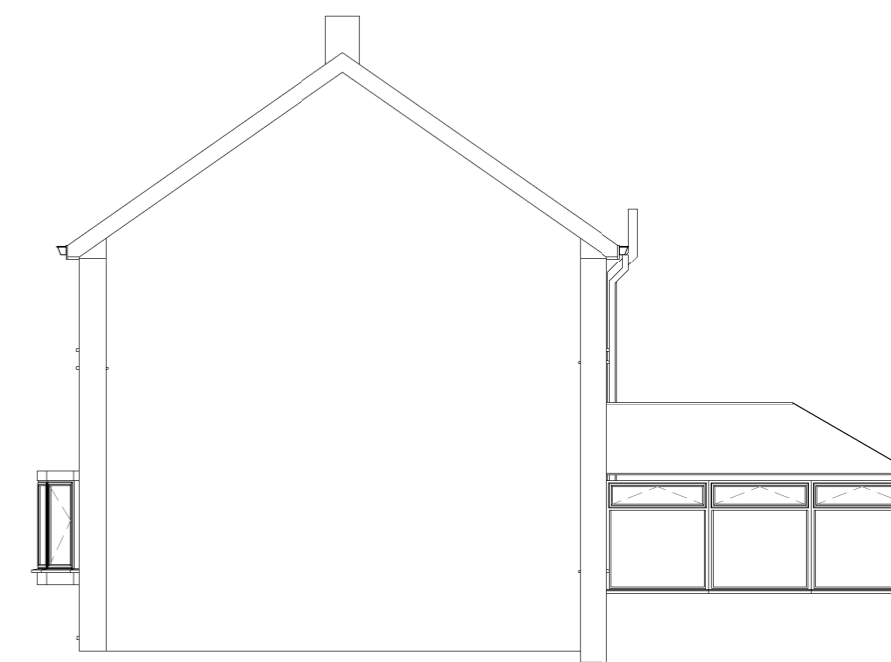


**7 SIDE ELEVATION (NESW)**  
1 : 100

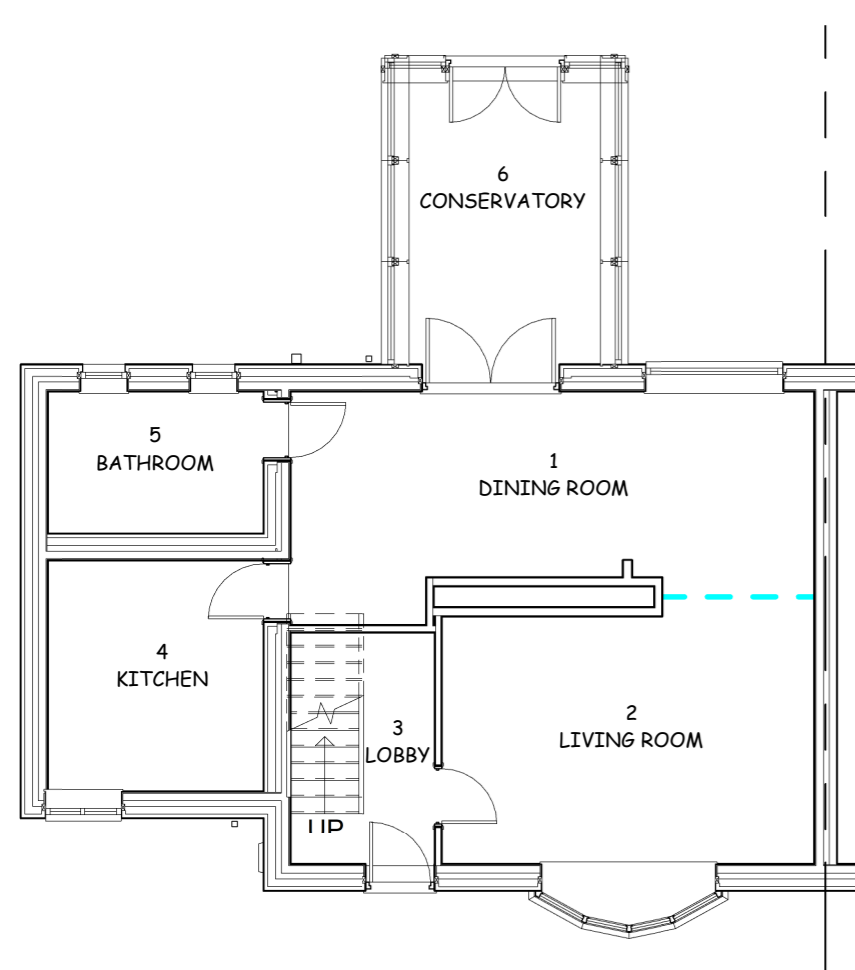


**1 GROUND FLOOR PLAN**  
1 : 100

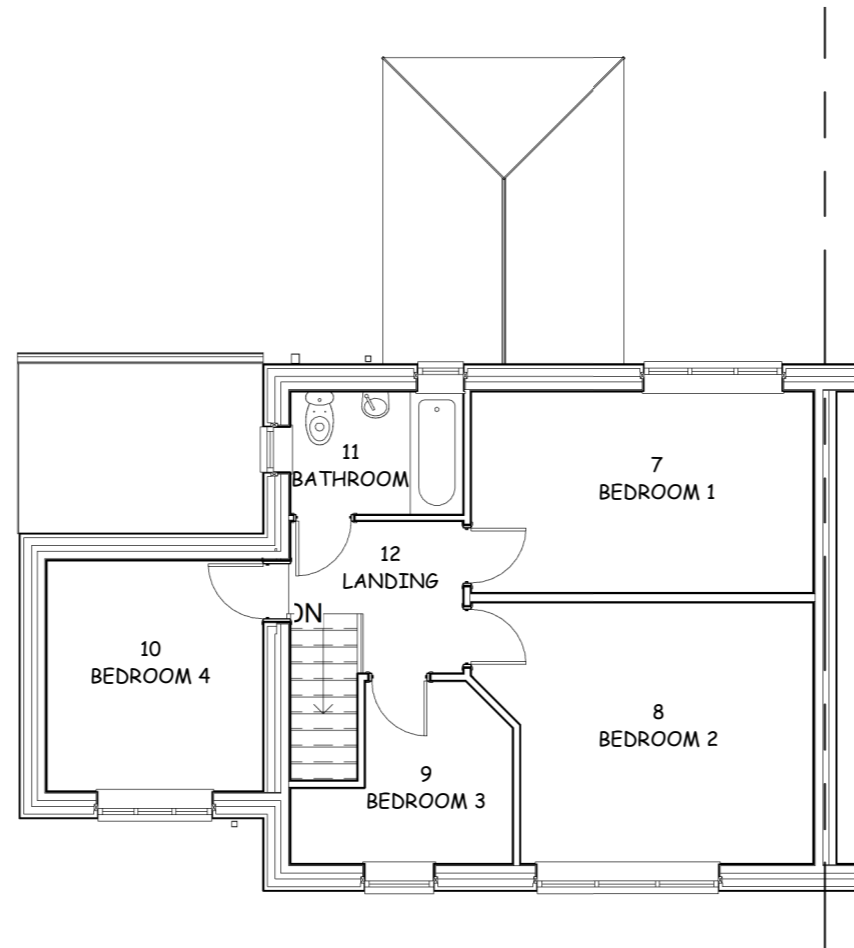

**2 FIRST FLOOR PLAN**  
1 : 100

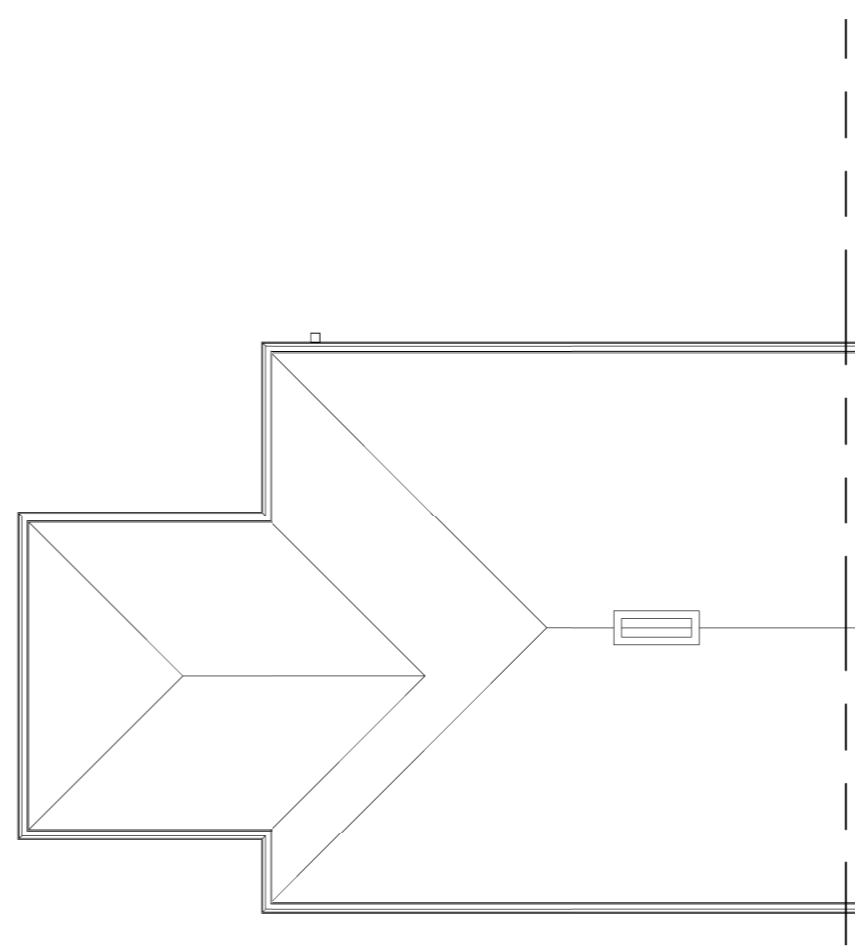

**3 ROOF PLAN**  
1 : 100

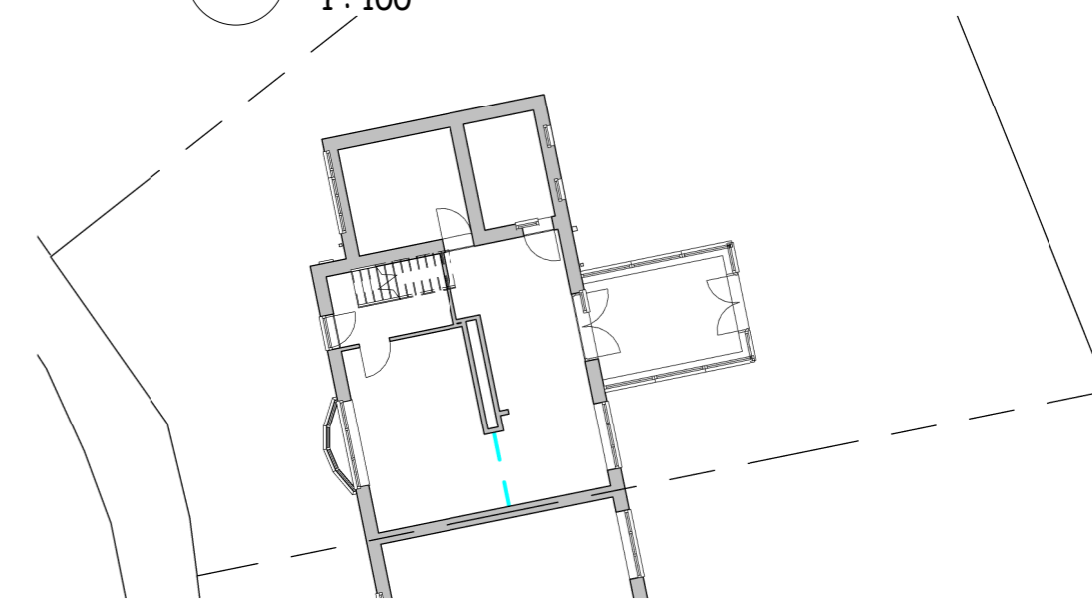

**8 SITE PLAN**  
1 : 200



NOTE:  
Drawings prepared for submission to Local Authority Planning and Building Control only.  
Contractor responsible for checking all dimensions, measurements, levels and materials on site; any errors reported immediately.  
See typed notes for construction details.

PLAN AND ELEVATION DRAWINGS OF EXISTING PROPERTY

MRS JESSICA SMITH

38 ATTLEE AVENUE  
BLACKHALL ROCKS  
COUNTY DURHAM  
TS27 4BY

TEL: 07837175043

**add** Abbey Design Durham Ltd  
13 Nottinghamshire Road  
Durham,  
DH1 2DG  
Tel: 0191 386 1041  
Mob: 077 8969 0530  
abbey design durham ltd www.abbeydesign.co.uk

Paper: A2 Scale: As indicated

Drawing No: 38\_ATT\_001 Rev: A

Date: JANUARY 2022