


01 | EXISTING REAR ELEVATION
1:65 @ A3

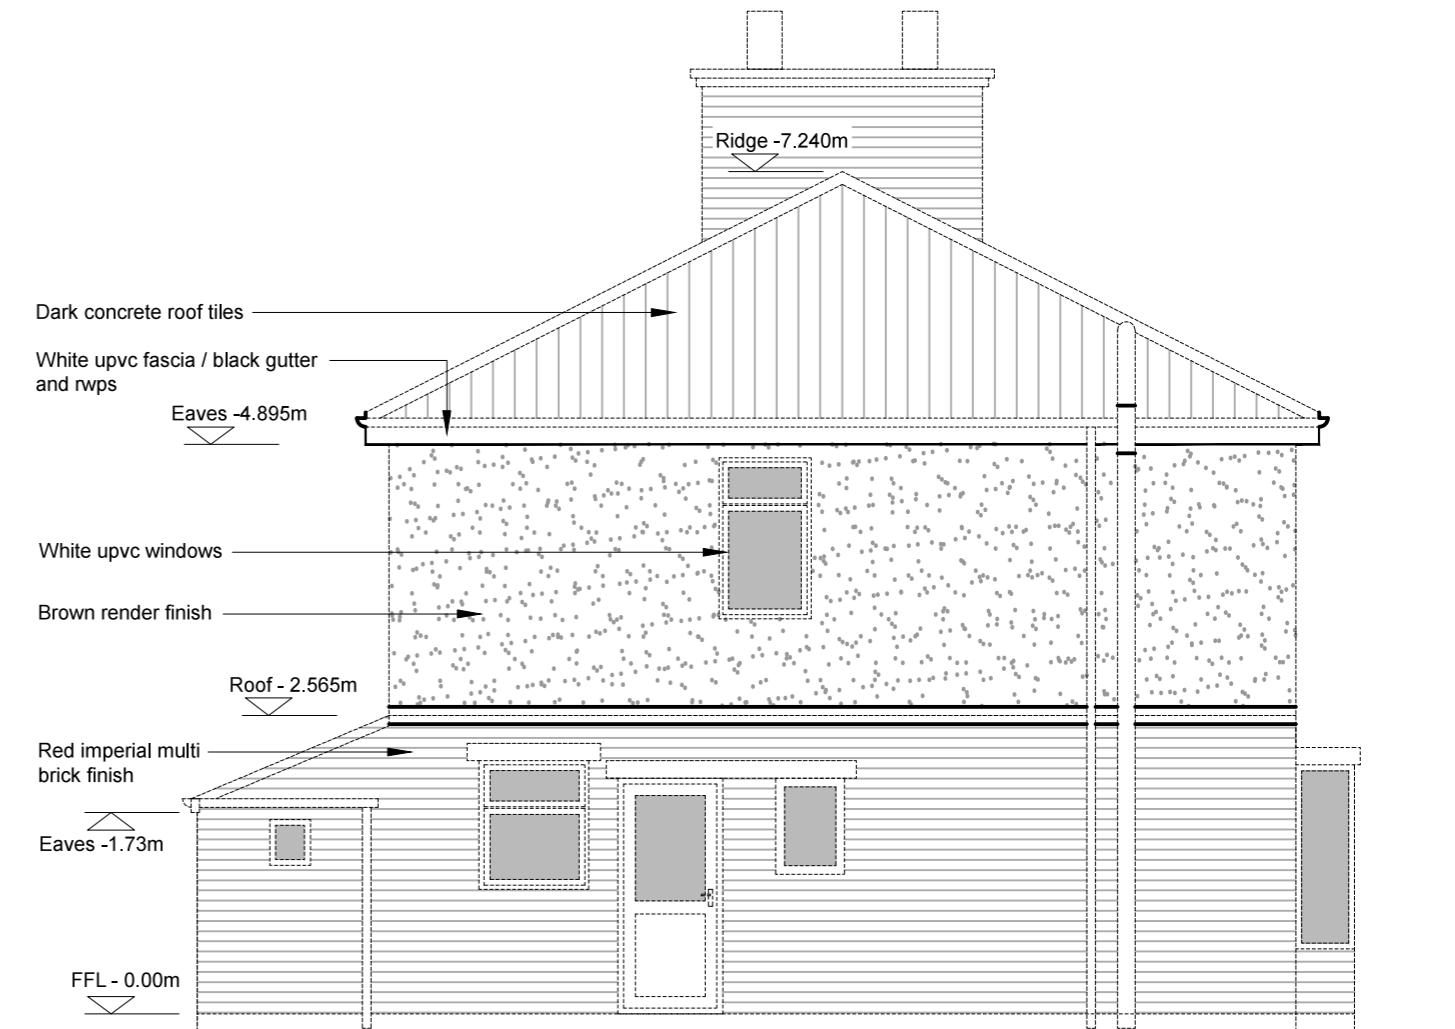

02 | EXISTING SIDE ELEVATION
1:65 @ A3

	DATE 17.01.2023	PROJECT DFG - EXTENSION BEDROOM PROVISION	SCALE@A3 1:65
	SHEET No. (08) 003	CLIENT NAME AND ADDRESS. LOGAN COOPER 1 AVENUE ROAD, FINEDON, WELLINGBOROUGH NN9 5JJ	
	REV. -	DRAWING TITLE EXISTING ELEVATIONS	DRAWN WTJW