



PRIOR TO THE COMMENCEMENT OF ANY WORKS, THE BUILDER IS TO CHECK AND/OR DETERMINE ALL CONSTRUCTION DETAILS, INCLUDING CHECKING EXISTING SITE LEVELS AND DIMENSIONS. THE DRAWING IS TO BE READ IN CONJUNCTION WITH ALL OTHER PROJECT DRAWINGS, CONSTRUCTION NOTES AND/OR PROJECT SPECIFICATION. ALL DISCREPANCIES SHOULD BE REPORTED IMMEDIATELY.

Rev.	Date	Details	Drawn

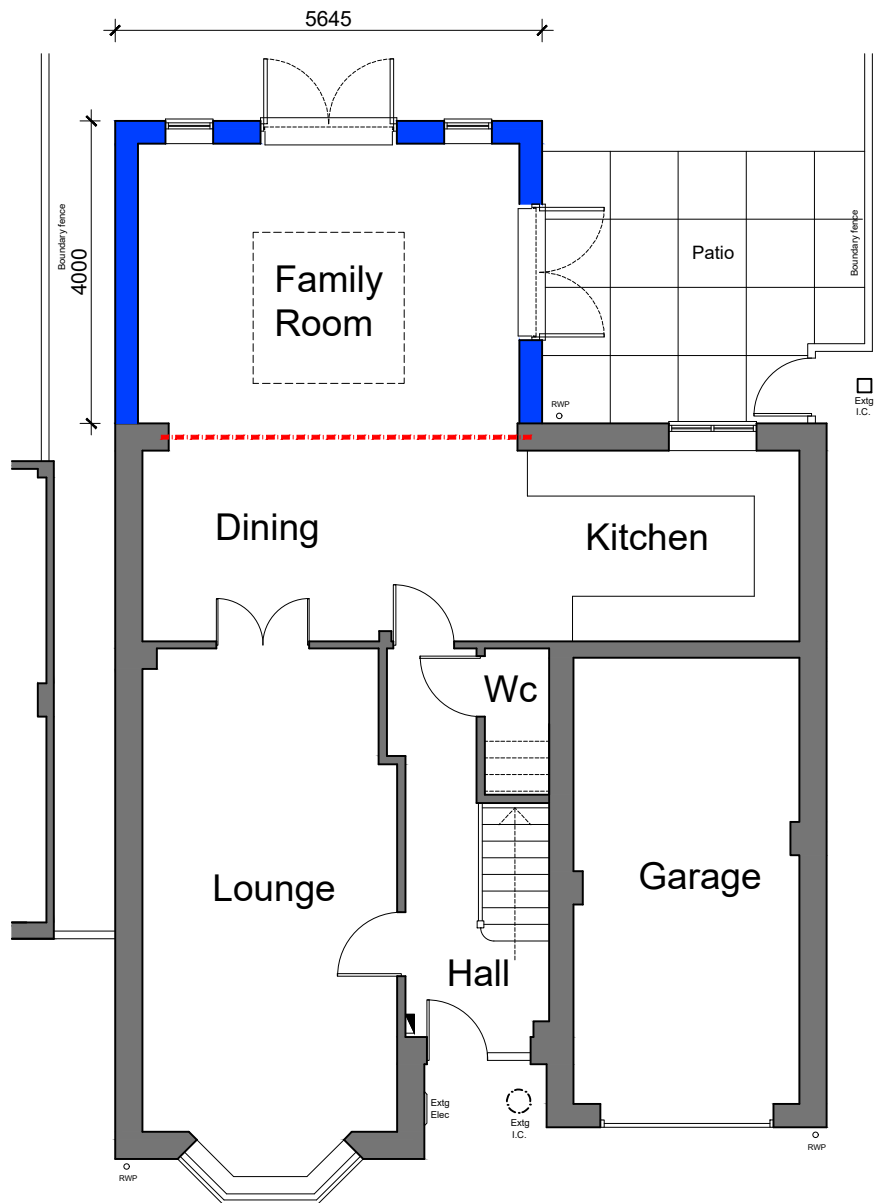


Ground Floor Plan


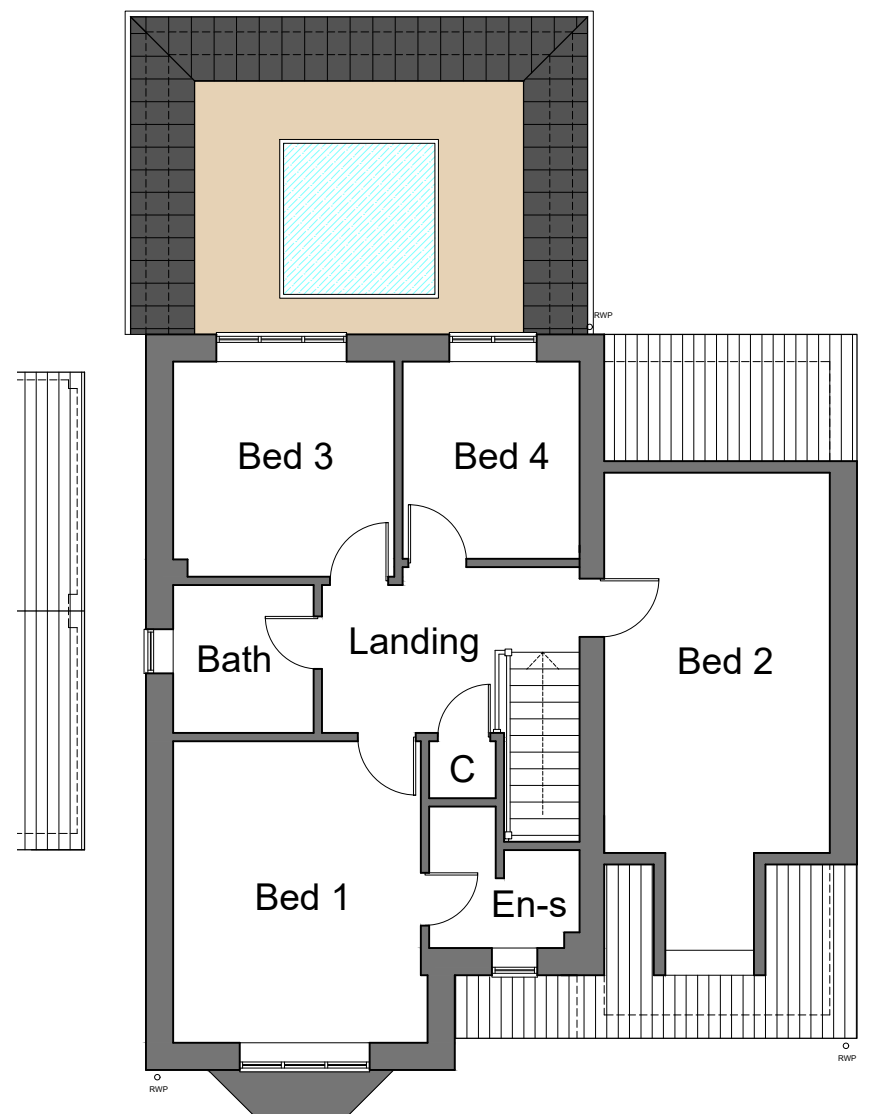


First Floor Plan

- Existing Walls
- New Walls
- New Roof Tiles.
- Beam required
- New Windows & Doors
- Flat GRP Roof

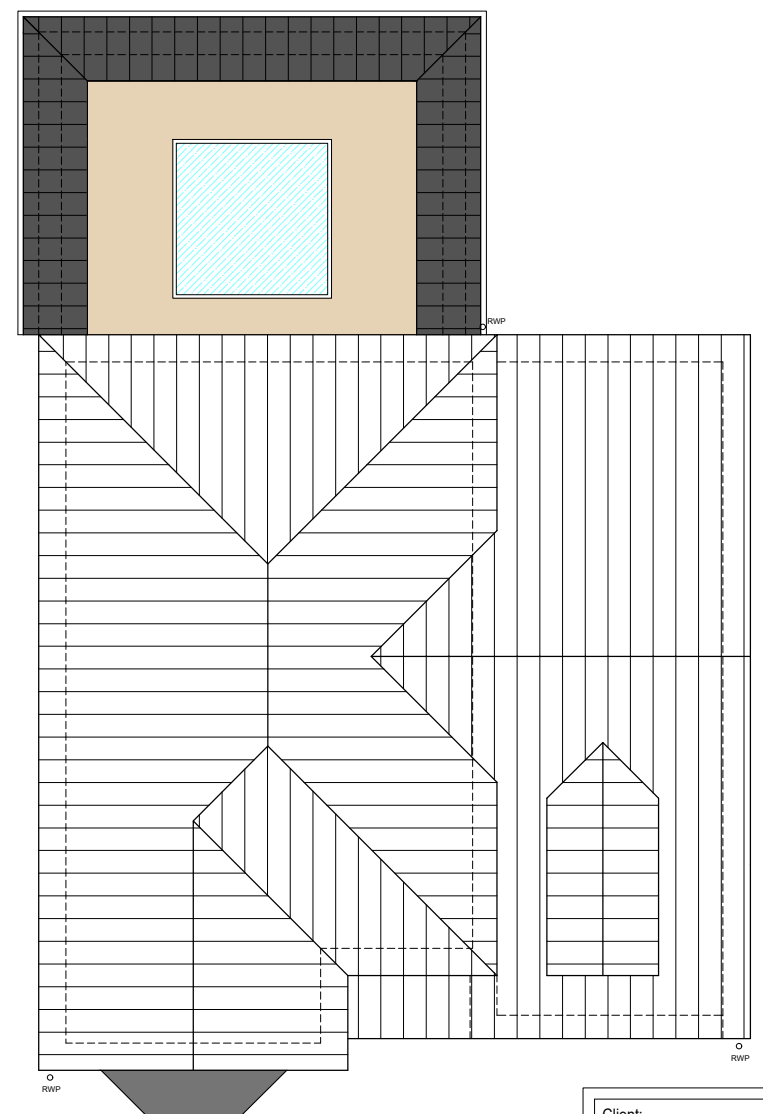

Roof Plan

  

Client: **Mr & Mrs Patel**

Site Address: 40 Turbary Road, Elvetham Heath, Fleet, GU51 1GJ
 Description: Proposed Ground, First and Roof Plans

Drawing Number: 22-017-P-008

Status: **PLANNING**

Scale: 1:100 @ A3
 Date: Feb 23
 Drawn: ES
 Checked: mb

THIS DRAWING IS THE COPYRIGHT OF BLUE SKY CAD LTD AND MUST NOT BE USED IN CONJUNCTION WITH ANY OTHER PROJECT WITHOUT WRITTEN CONSENT

BlueSky CAD
 Architectural Consultants
 FERNEBERGA HOUSE
 ALEXANDRA ROAD
 FARNBOROUGH
 HAMPSHIRE, GU14 6DQ
 t: 01252 757285
 w: www.blueskycad.co.uk