


PRIOR TO THE COMMENCEMENT OF ANY WORKS, THE BUILDER IS TO CHECK AND/OR DETERMINE ALL CONSTRUCTION DETAILS, INCLUDING CHECKING EXISTING SITE LEVELS AND DIMENSIONS. THE DRAWING IS TO BE READ IN CONJUNCTION WITH ALL OTHER PROJECT DRAWINGS, CONSTRUCTION NOTES AND/OR PROJECT SPECIFICATION. ALL DISCREPANCIES SHOULD BE REPORTED IMMEDIATELY.

Rev.	Date	Details	Drawn
-	-	-	-



Front Elevation

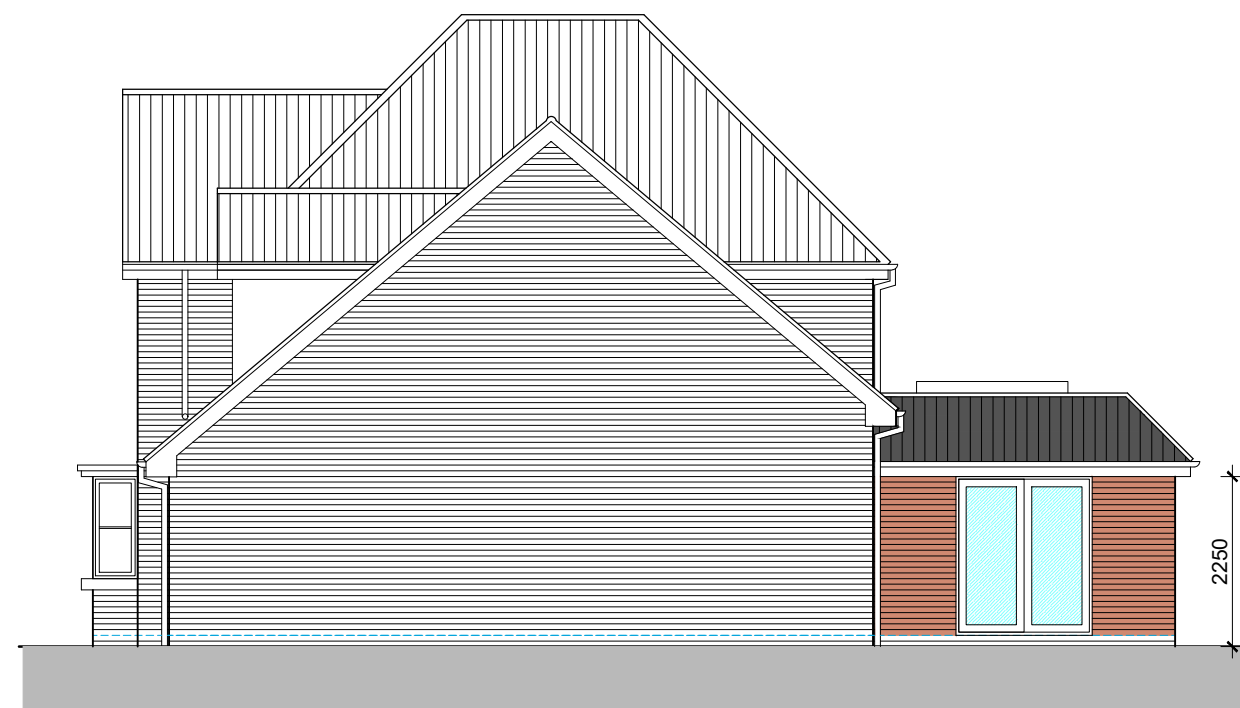


Side Elevation

- KEY TO MATERIALS**
- New Roof Tiles.
  - New Windows & Doors (to match existing)
  - New Brickwork (to match existing)




Rear Elevation

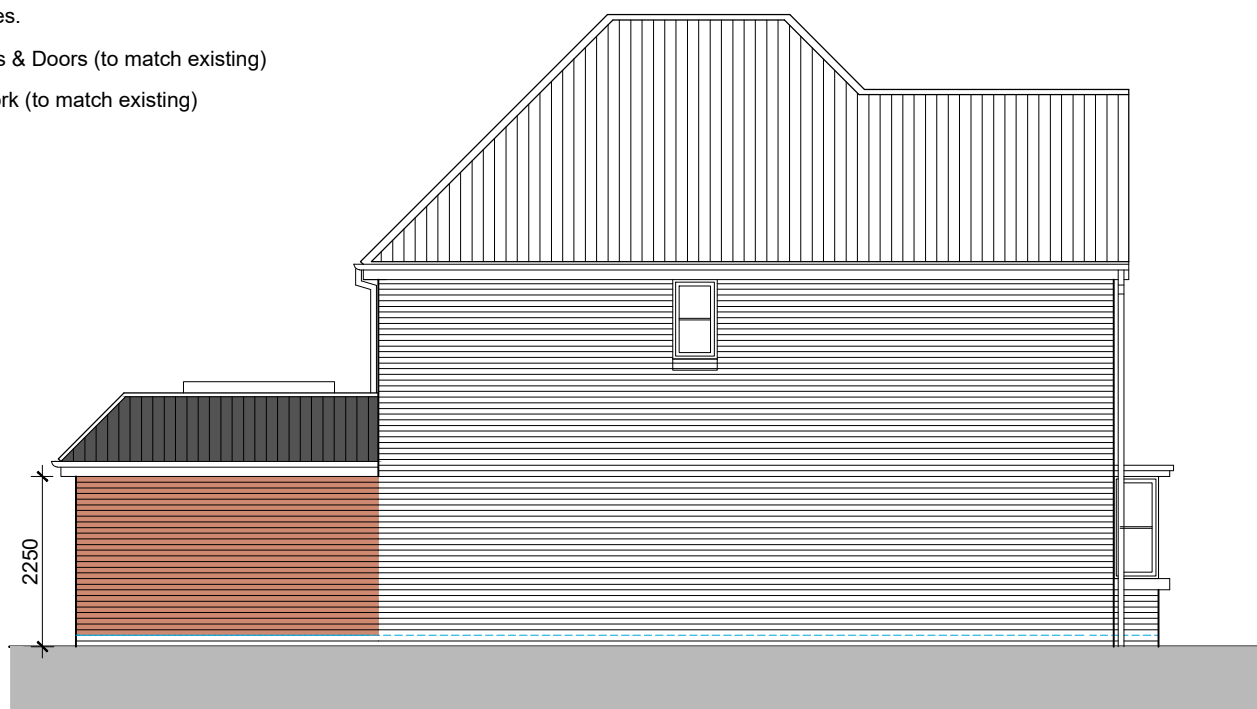

Side Elevation

Scale 1:100

 

Client: <b>Mr &amp; Mrs Patel</b>	
Site Address: 40 Turbarry Road Elvetham Heath Fleet GU51 1GJ	Description: Proposed Elevations
Drawing Number: 22-017-P-009	
Status: PLANNING	
Scale: 1:100 @ A3	 <b>BlueSky CAD</b> Architectural Consultants FERNEBERGA HOUSE ALEXANDRA ROAD FARNBOROUGH HAMPSHIRE, GU14 6DQ t: 01252 757285 w: www.blueskycad.co.uk
Date: Jan 23	
Drawn: ES	
Checked: mb	
THIS DRAWING IS THE COPYRIGHT OF BLUE SKY CAD LTD AND MUST NOT BE USED IN CONJUNCTION WITH ANY OTHER PROJECT WITHOUT WRITTEN CONSENT	