


ROOF PLAN

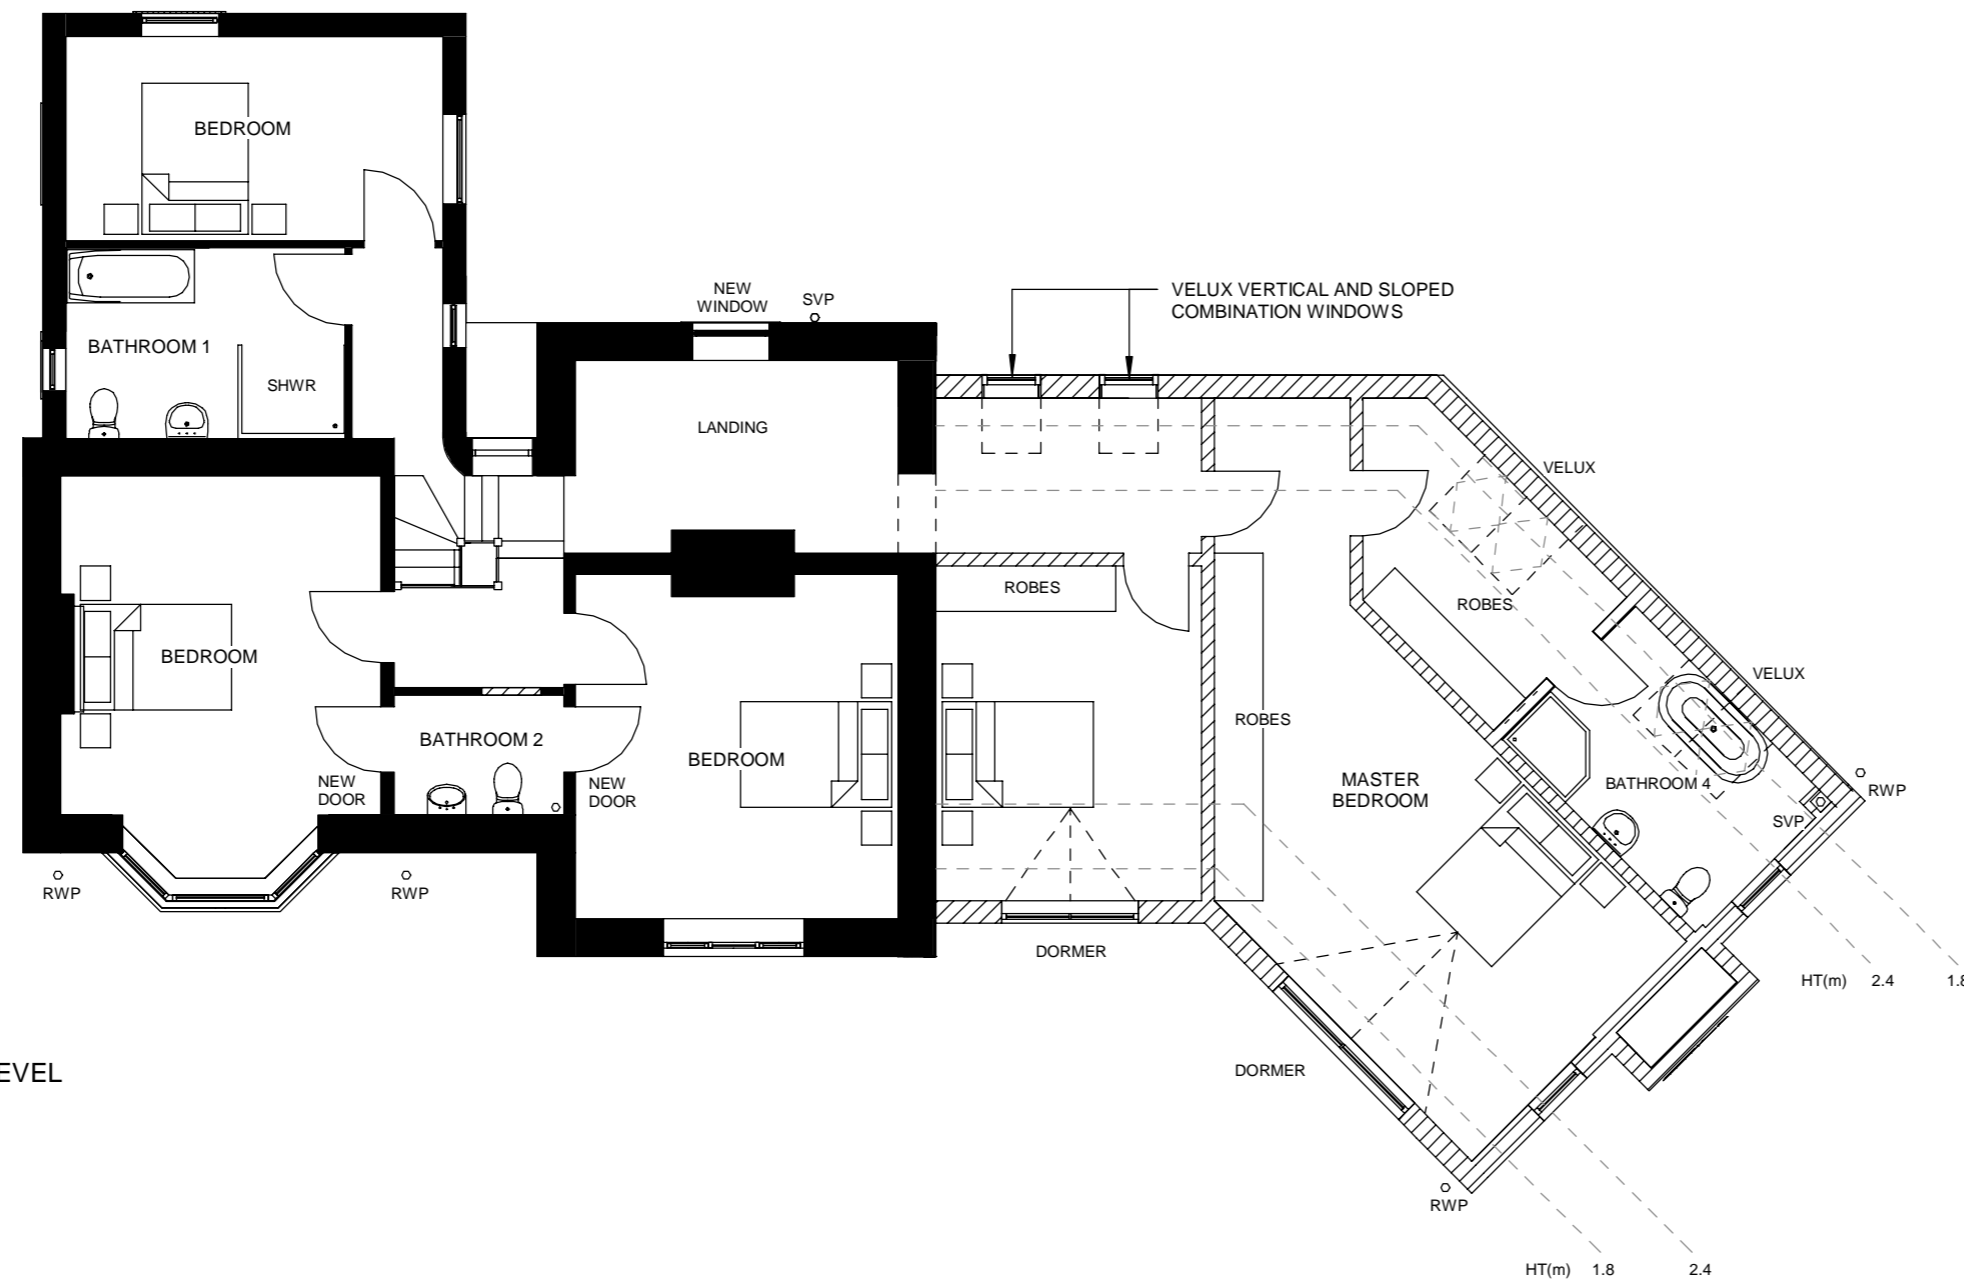

FIRST FLOOR LEVEL

PROPOSED FIRST FLOOR & ROOF PLANS | SCALE 1:100 |

MWE
 Mauchlen Weighman & Elphick
 Architects
 Chartered Architects
 Town Planning Consultants
 Planning Supervisors
 Project Managers
 Heriot House
 12 Summerhill Terrace
 Newcastle Upon Tyne
 NE4 6EB
 Telephone: (0191) 260 2299
 Fax: (0191) 260 3340
 Email: enquiries@mwearchitects.co.uk

Rev.	By	Date	Description
B	NC	06.12.22	Drawings amended for Planning and Committee Re-Submission
A	NC	DEC '20	Amendments to elevation and layout to client comments.
Client			Description
Miss Leanne Billiet			Job No. 20040
Job Title			Scale 1 : 100
Well Close, 4 Well Road, Stocksfield, NE43 7QW.			Date DEC'22
Description			Drawn by NC
Proposed First Floor & Roof Plans			Paper size A2
			Rev. No. P-12
			Rev. B
			Date