


ROOF PLAN

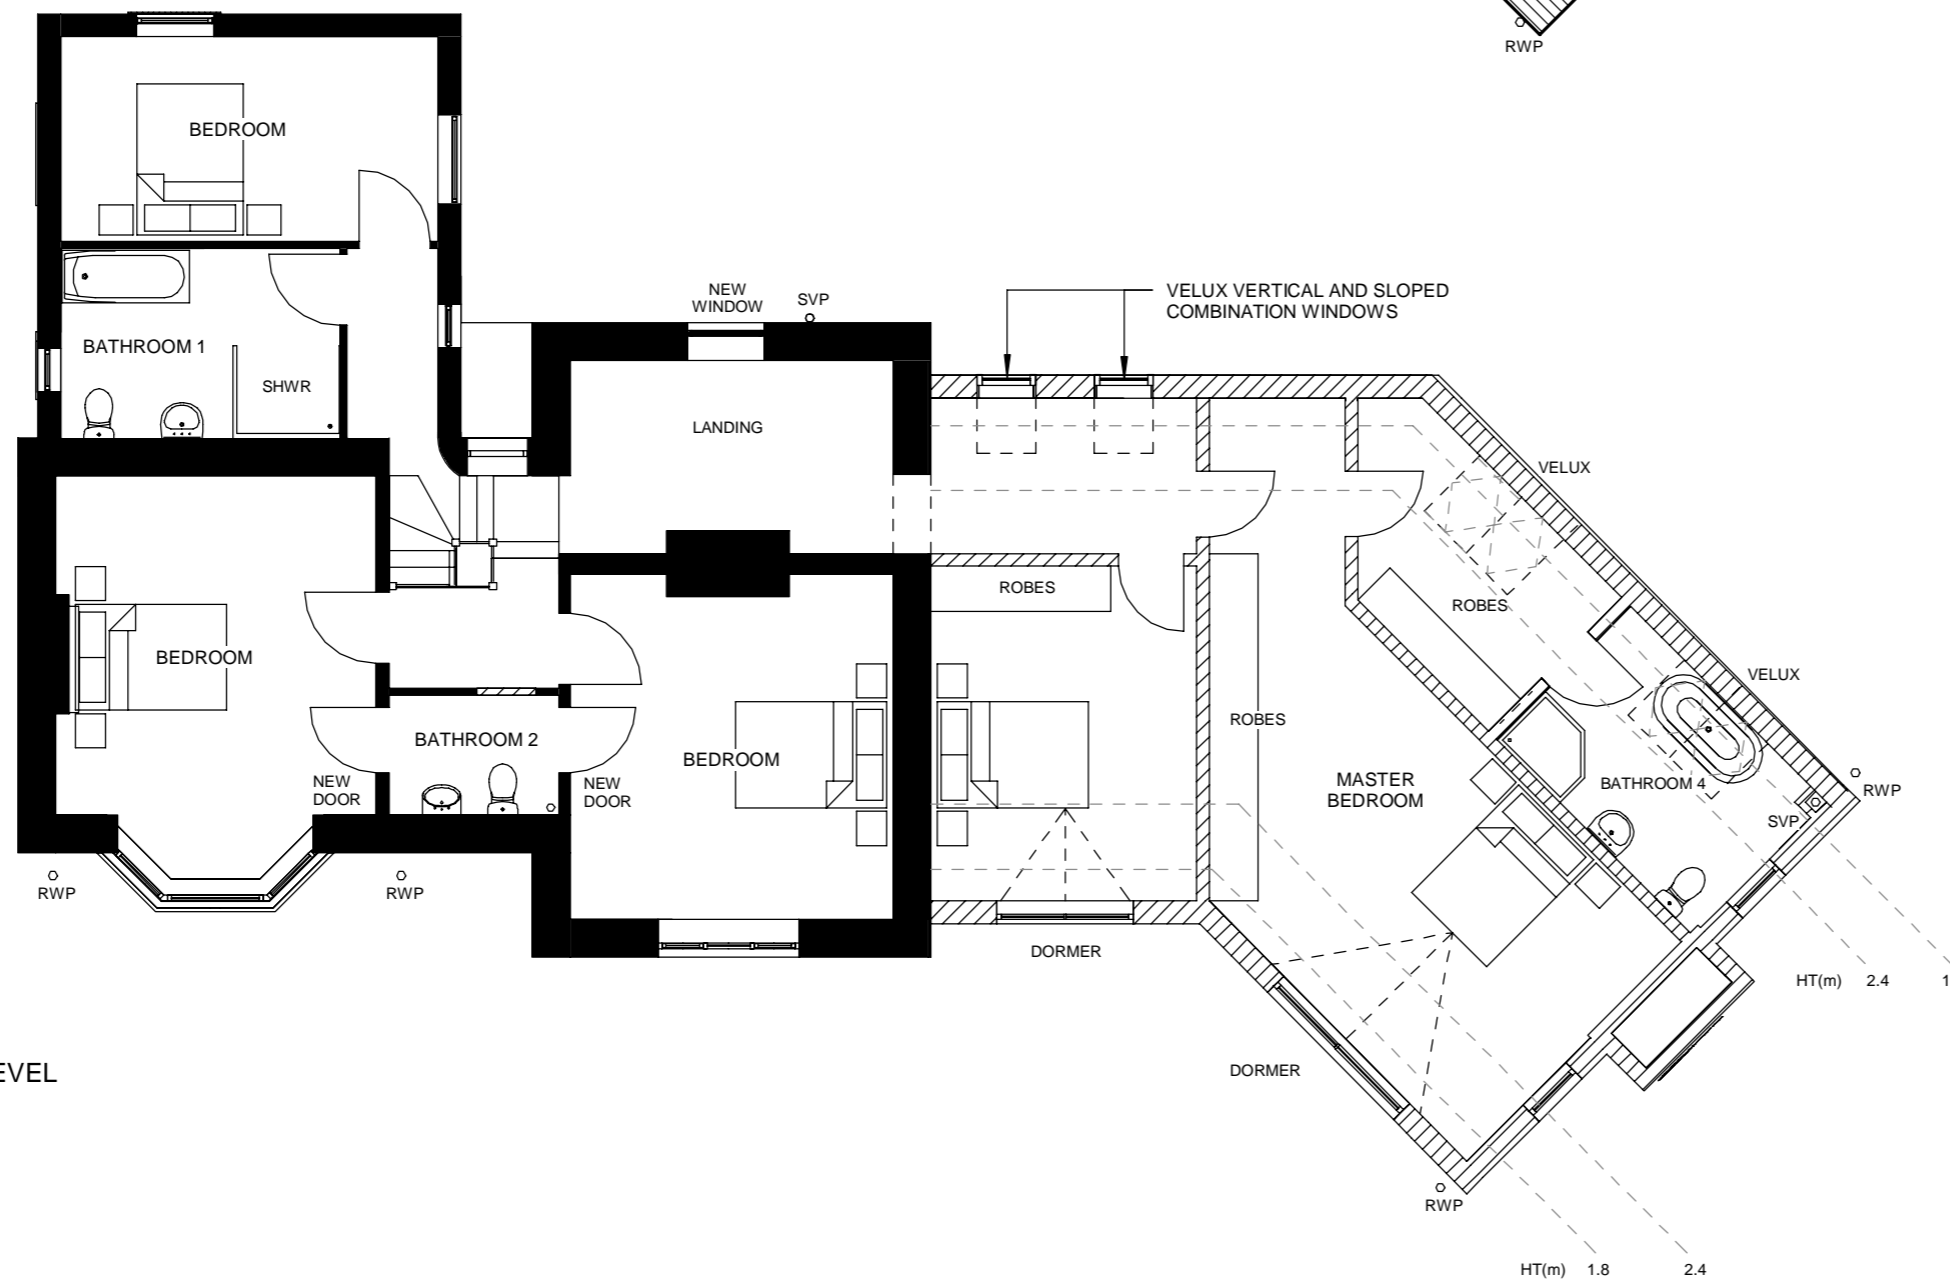

FIRST FLOOR LEVEL

PROPOSED FIRST FLOOR & ROOF PLANS | SCALE 1:100 |



**MWE**  
 Mauchlen Weighman & Elphick  
 Architects  
 Chartered Architects  
 Town Planning Consultants  
 Planning Supervisors  
 Project Managers  
 Heriot House  
 12 Summerhill Terrace  
 Newcastle Upon Tyne  
 NE4 6EB  
 Telephone: (0191) 260 2299  
 Fax: (0191) 260 3340  
 Email:  
 enquiries@mwearchitects.co.uk

Rev.	By	Date	Description
C	NC	12.01.23	Drawings amended to show Scale Bar
B	NC	06.12.22	Drawings amended for Planning and Committee Re-Submission
A	NC	DEC '20	Amendments to elevation and layout to client comments.
Client			Description
Miss Leanne Billiet			Job No. 20040 Dwg No. P-12
Job Title			Scale 1 : 100 Rev. C
Well Close, 4 Well Road, Stocksfield, NE43 7QW.			Date DEC'22
Description			Drawn by NC Paper size A2
Proposed First Floor & Roof Plans			Date