




PROPOSED GARAGE GROUND FLOOR PLAN

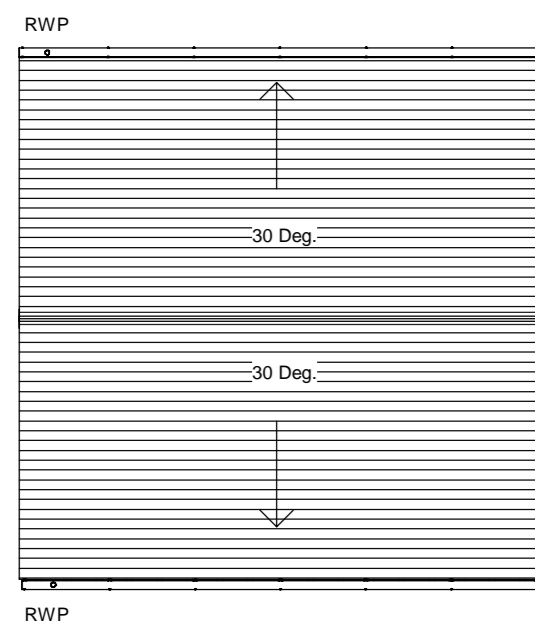


PROPOSED GARAGE ROOF PLAN

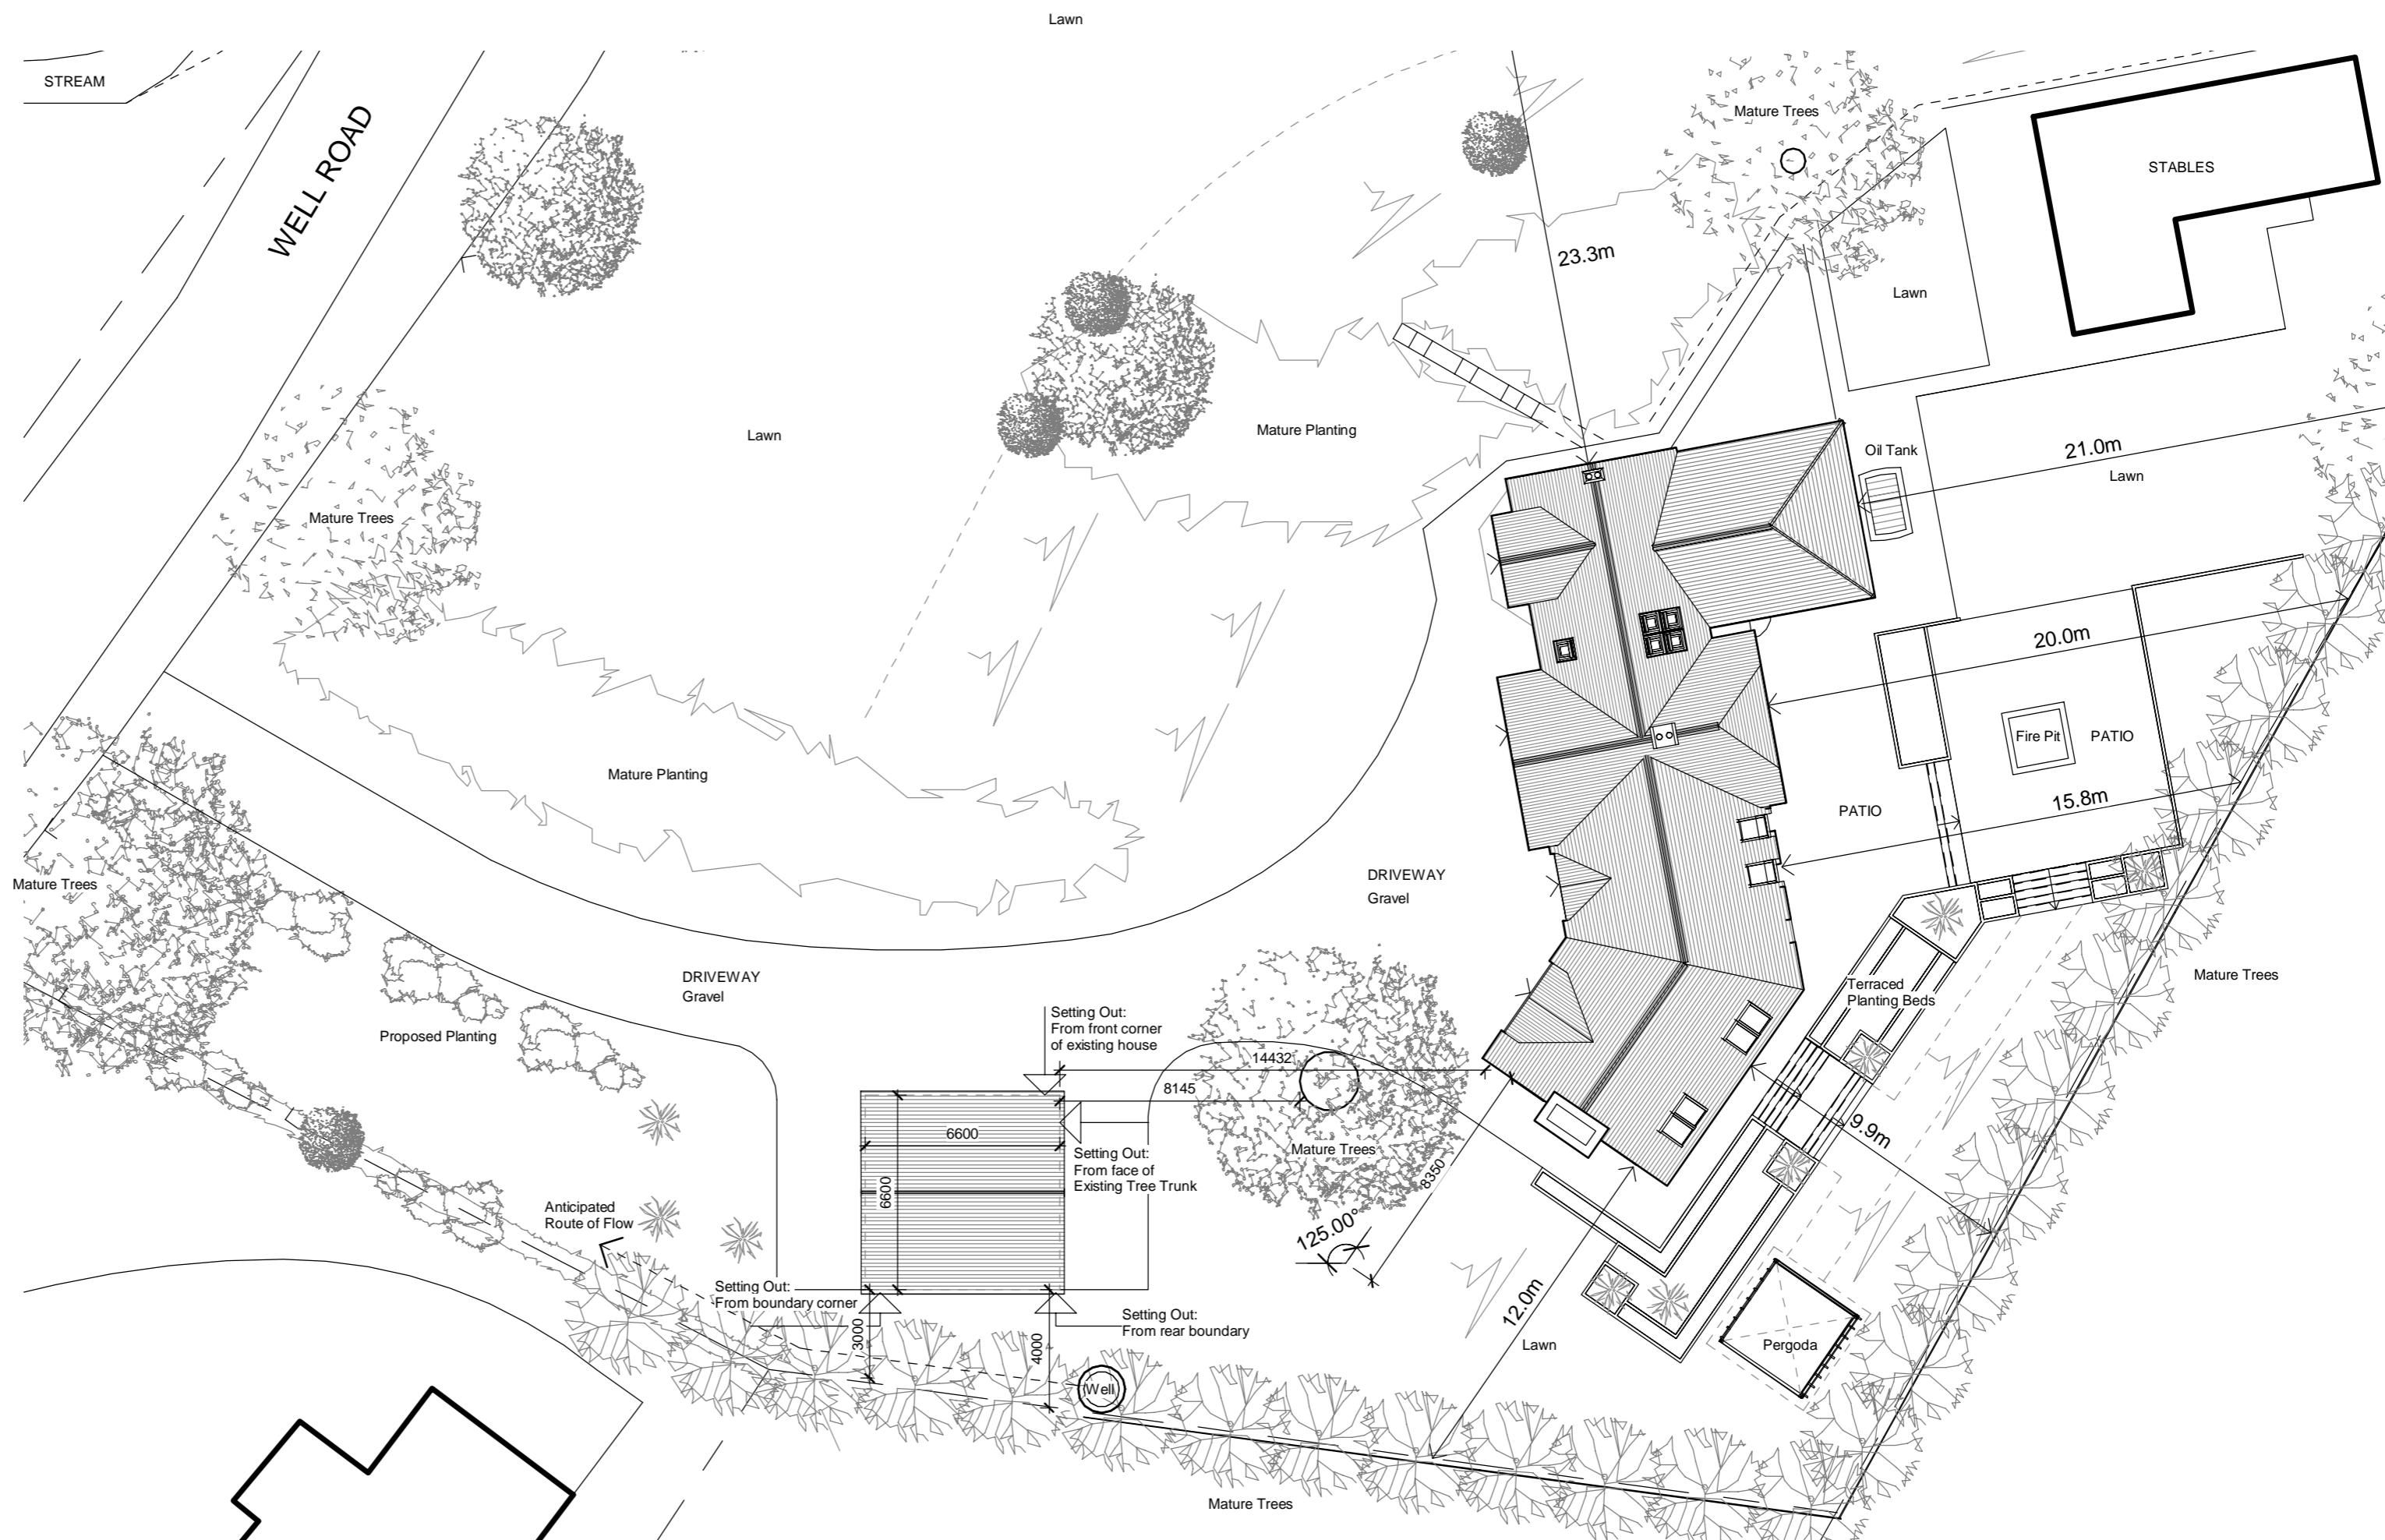


PROPOSED SITE PLAN AND GARAGE ELEVATIONS

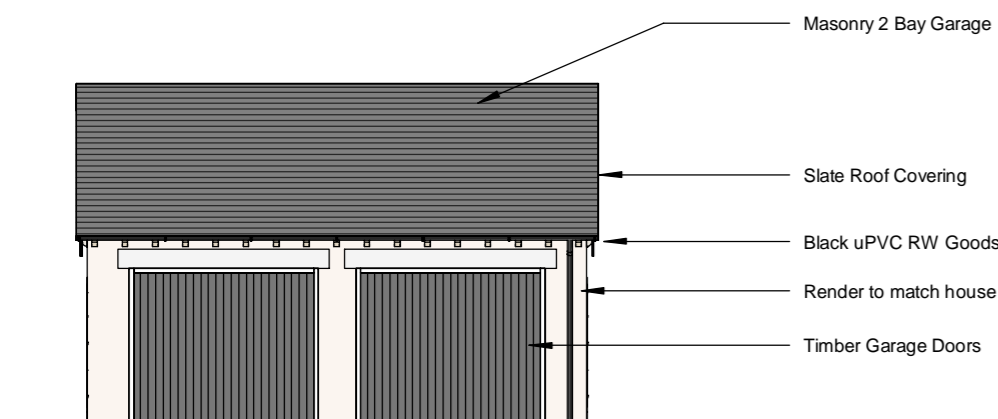


PROPOSED FRONT (NORTH) ELEVATION

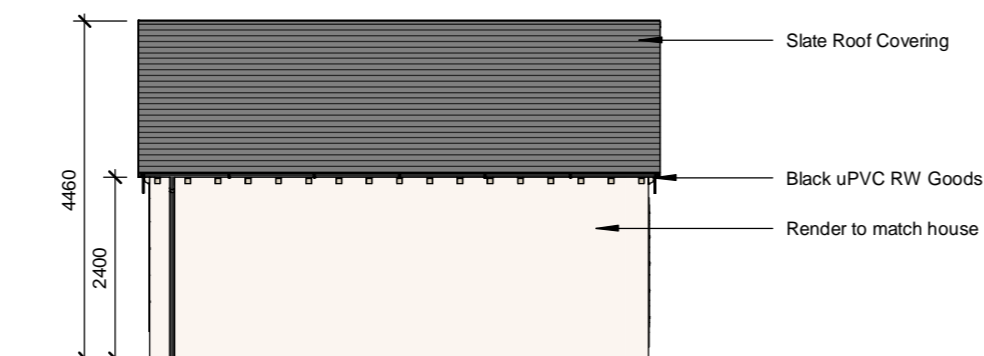

PROPOSED REAR (SOUTH) ELEVATION

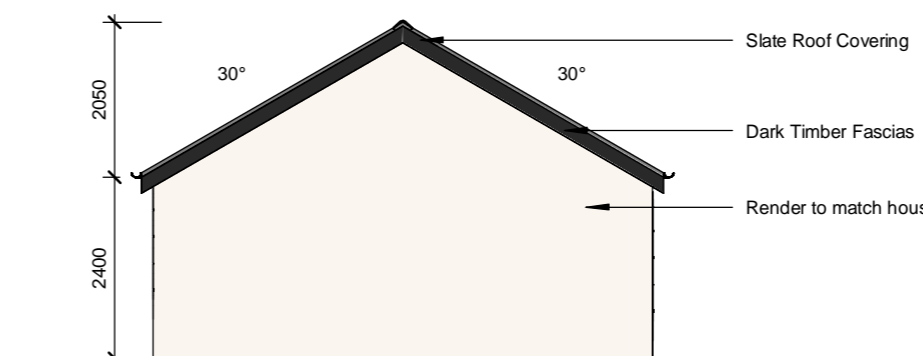

PROPOSED EAST (SIDE) ELEVATION

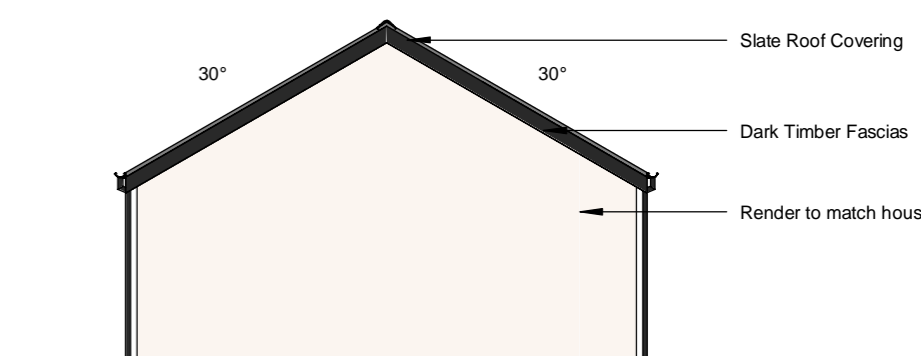

PROPOSED WEST (SIDE) ELEVATION



Rev.	By	Date	Description	Job No	Draw No
				20040	P-19
Client			Miss Leanne Billiet		
Job Title			Well Close, 4 Well Road, Stocksfield, NE43 7QW.	Scale As indicated	Rev.
Date			DEC'22		A
Description			Proposed Site Plan and Garage	Drawn by NC	
Paper size			A2		Date