



Second Floor Plan

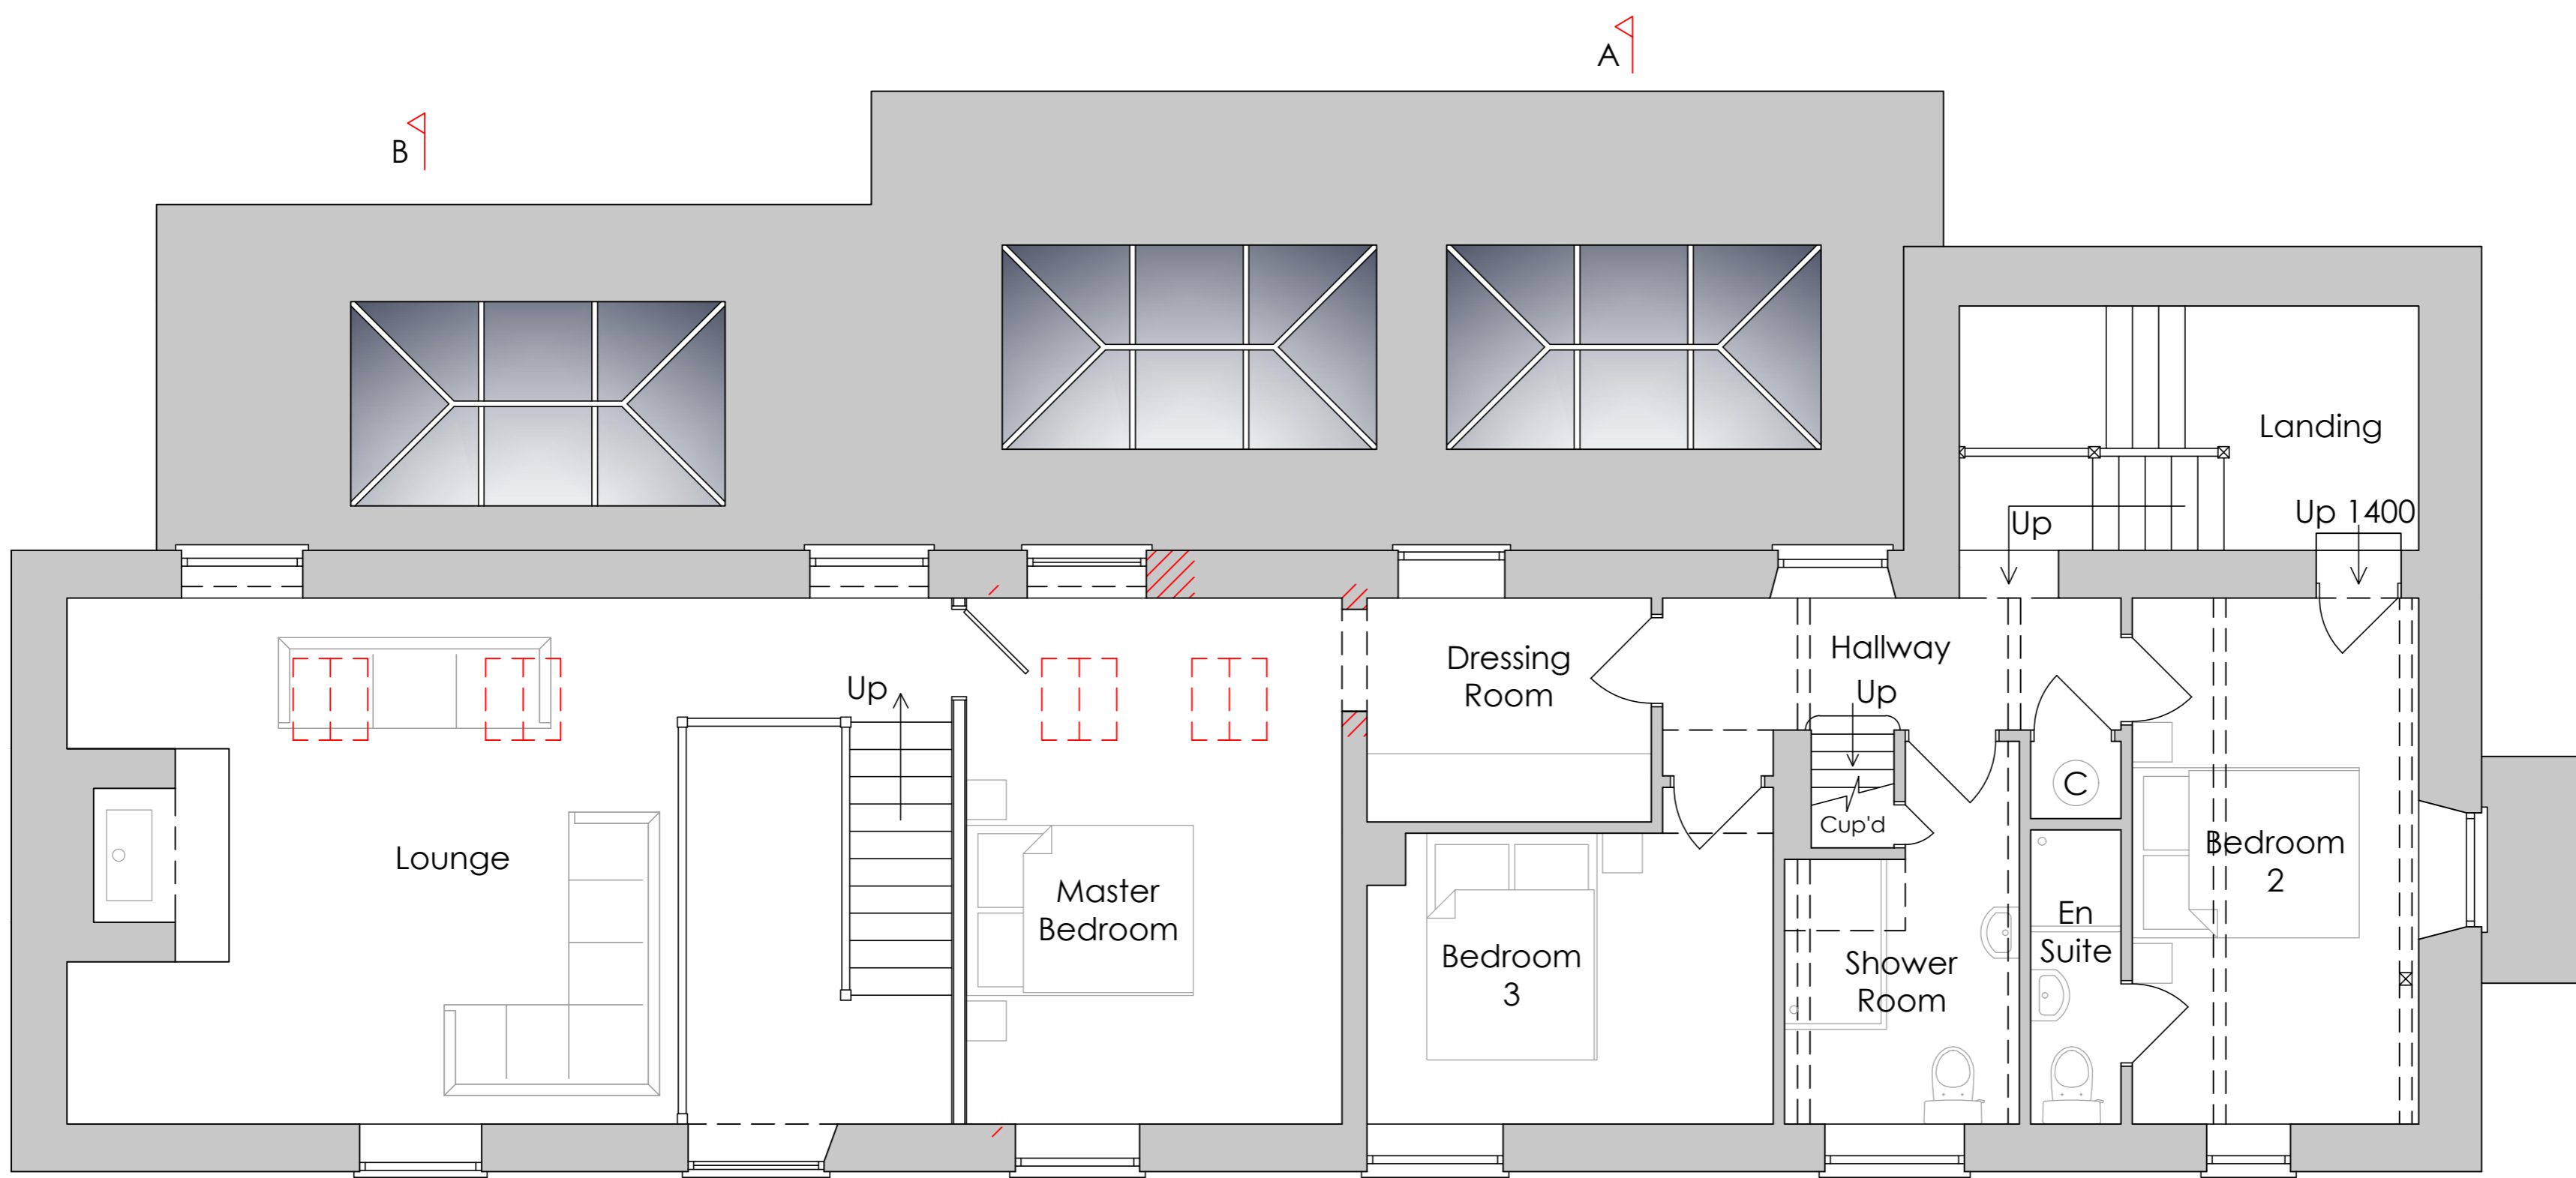

First Floor Plan

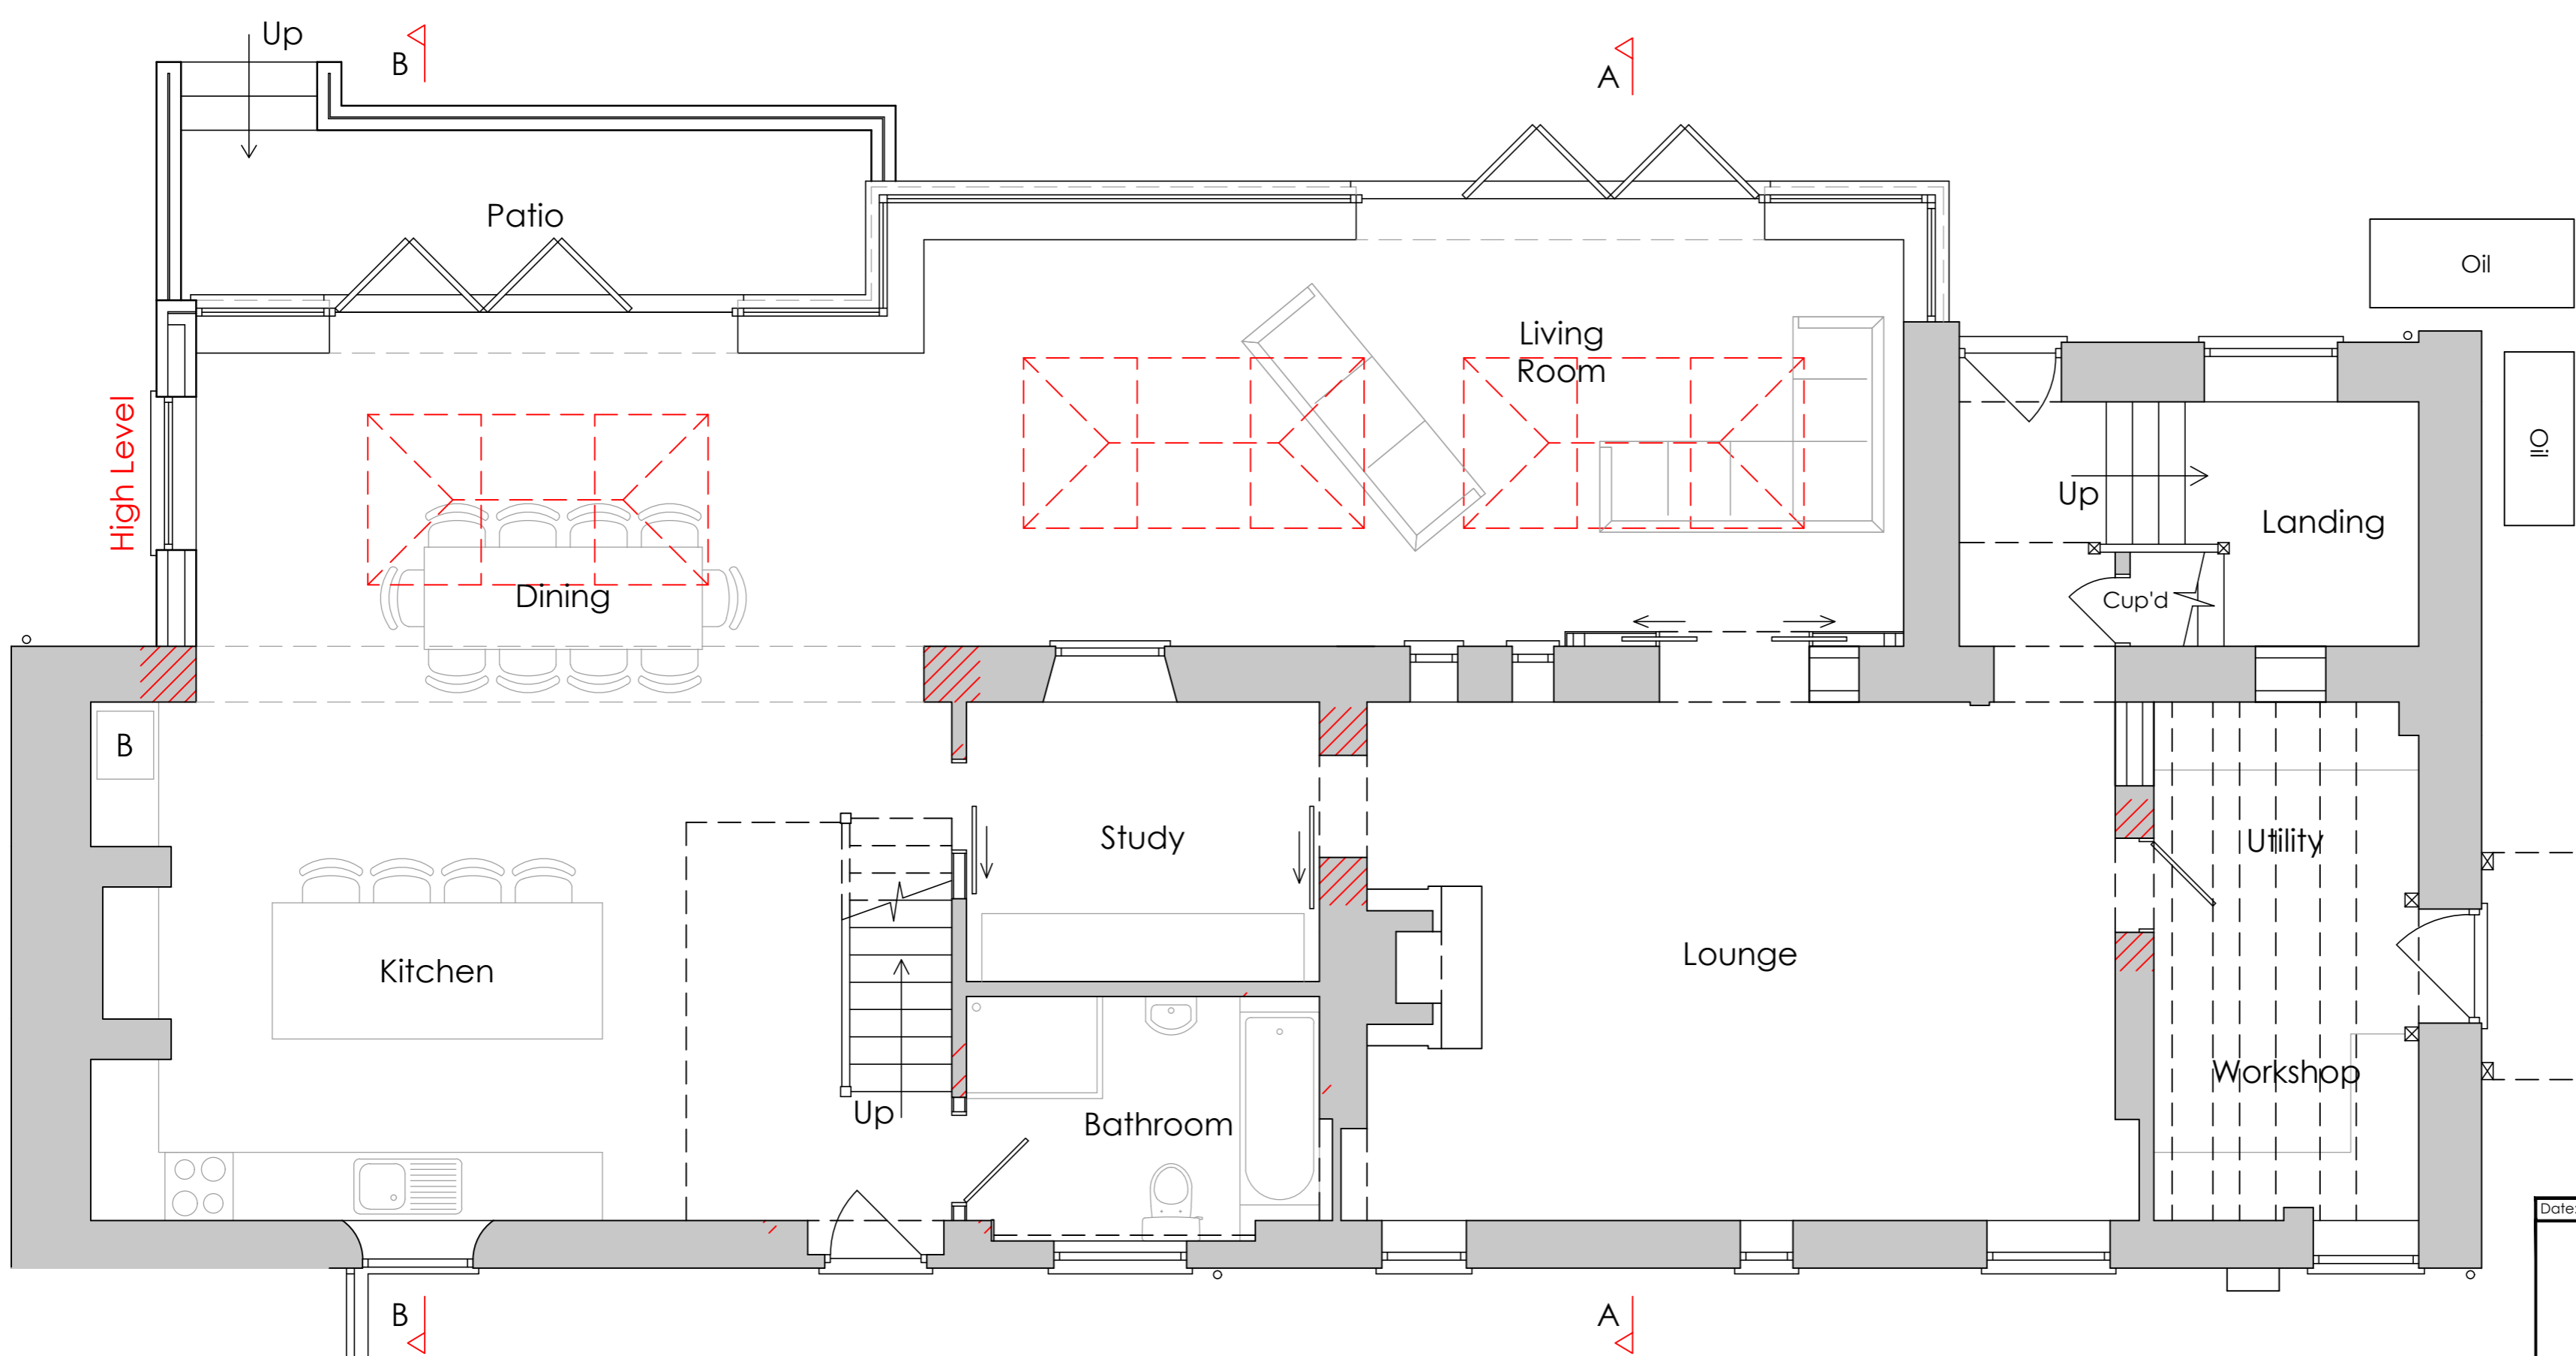

White House (Area Not Surveyed)

White House (Area Not Surveyed)

Date:	Revision:	Description:
 <b>VERTEX ARCHITECTURE</b> <small>Info@vertexarchitecture.co.uk   www.vertexarchitecture.co.uk</small> <small>2 - 3 Northgate Precinct, Hunstanton, Norfolk PE36 6EA Tel: 01485 532286</small> <small>St. Georges Works, 51 Colegate, Norwich, Norfolk NR3 1DD Tel: 01603 576466</small>		
<b>Project:</b> Barn Cottage & White House Cottage Station Road, Docking, PE31 8LS		
<b>Subject:</b> Extension & Alterations to Dwellings Proposed Floor Plans		
<b>Date:</b> December 2022	<b>Scale:</b> 1:50 @ A1	
<b>Project No.:</b> 22096	<b>Drawing No.:</b> 05	<b>Revision:</b> B